


Section 1
T. 7 S., R 95 W

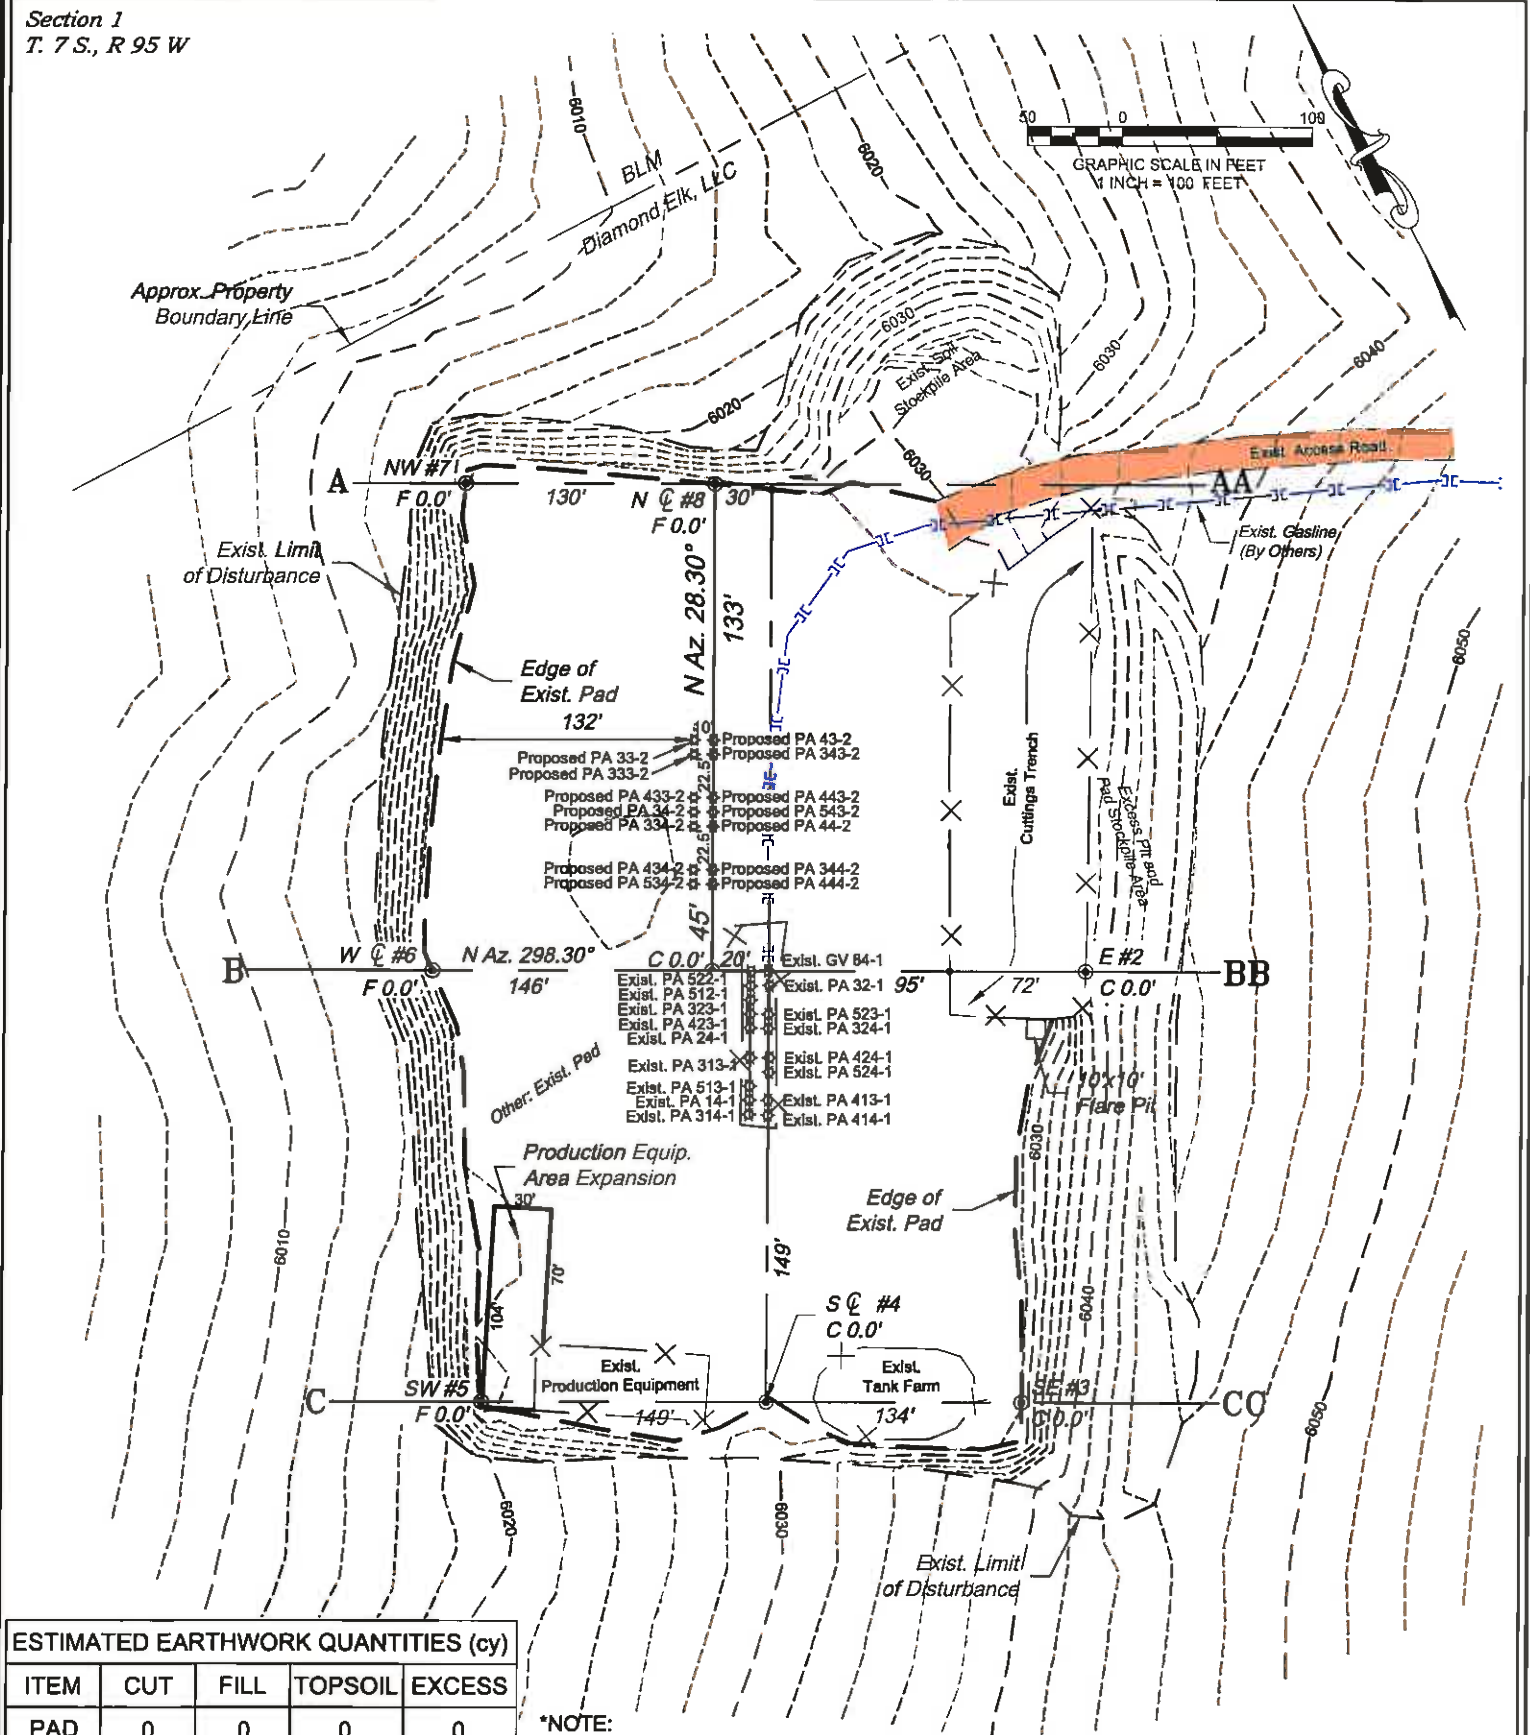

ESTIMATED EARTHWORK QUANTITIES (cy)				
ITEM	CUT	FILL	TOPSOIL	EXCESS
PAD	0	0	0	0
PIT	0			0
TOTALS	0	0	0	0

***NOTE:**
1.) Existing Pad Elev. = 6027.0
2.) Total Disturbed Area = 6.76 ac.

Construction Plan Prepared for:
Williams. Williams Production, RMT

GV 84-1 Drill Pad - Plat 2
CONSTRUCTION LAYOUT PLAN

118 East Third Street
Mable, Oklahoma 71665
PA: (978) 625-2720
Fax: (978) 625-2773

BOOKCLIFF
Survey Services, Inc.

SCALE: 1" = 100'
DATE: 4/6/11
PLAT: 2 of 7
PROJECT: Williams Valley
DFT: cws