


CARRIZO OIL & GAS, INC.
CONSTRUCTION LAYOUT FOR
SHULL #35-11-9-60
SECTION 35, T9N, R60W, 6th. P.M.
245' FNL 245' FWL

FIGURE #1

SCALE: 1" = 60'
DATE: 06-04-11
DRAWN BY: J.I.

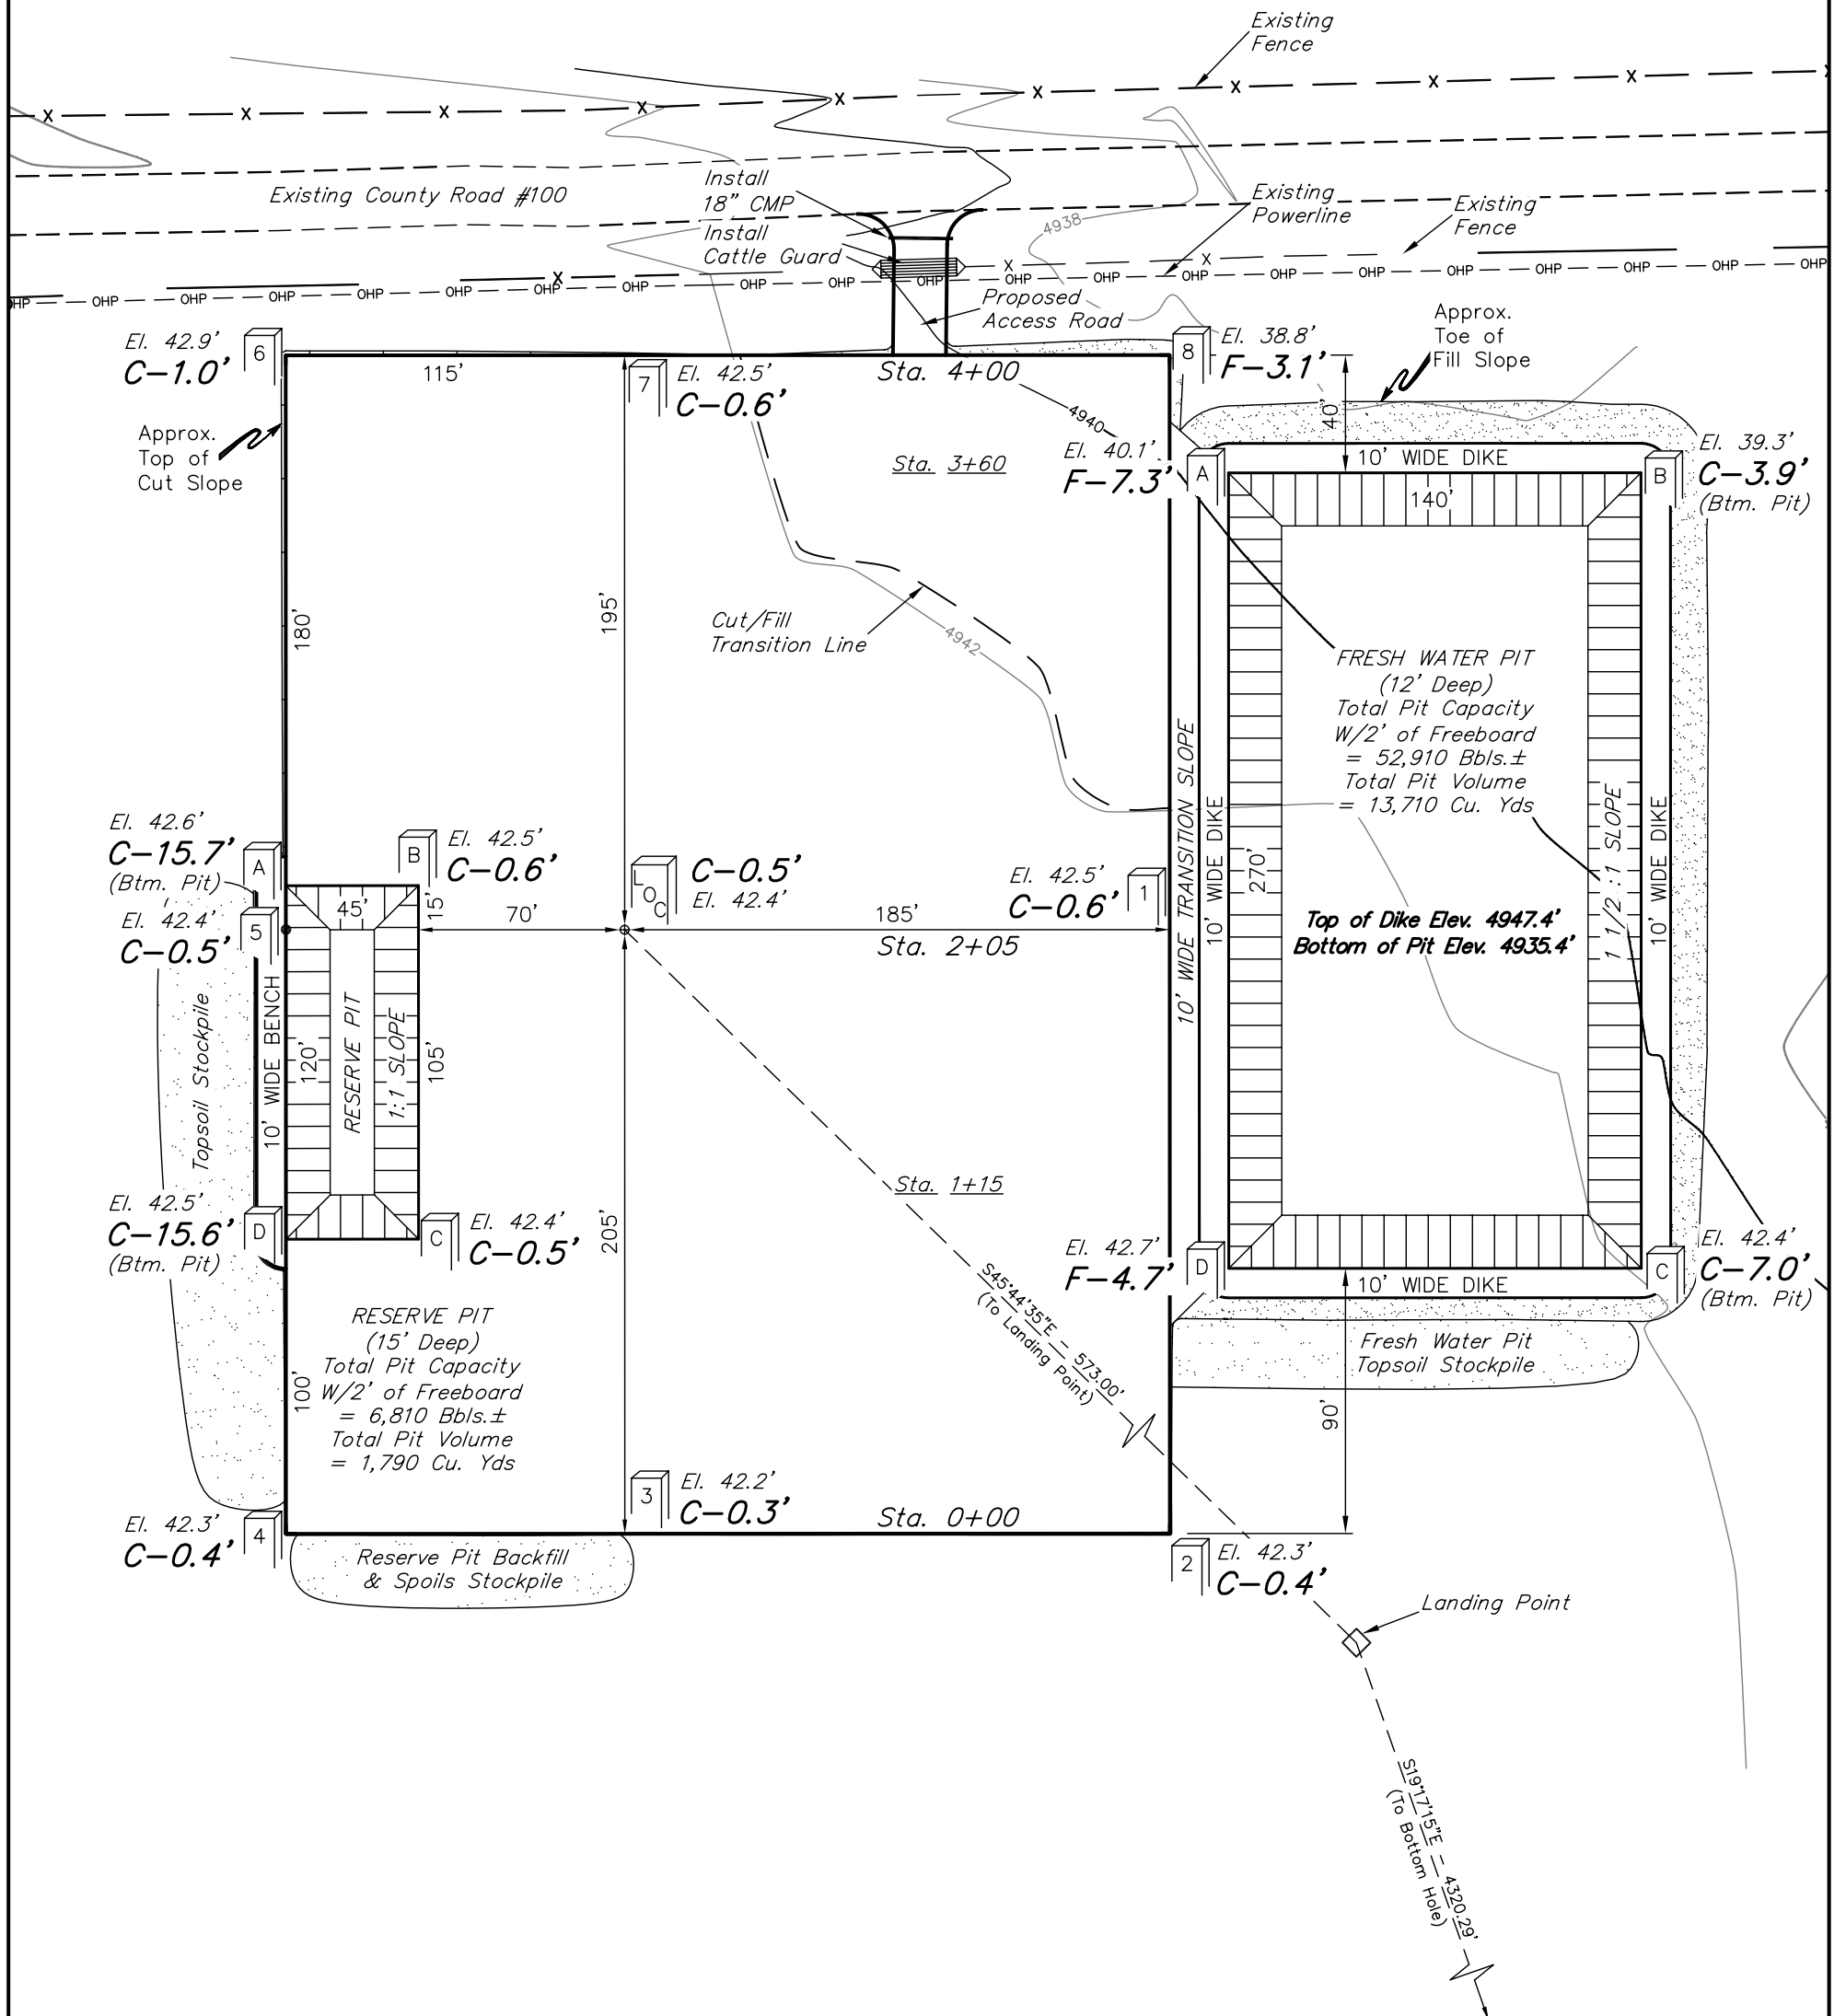

Elev. Ungraded Ground At Loc. Stake = **4942.4'**
FINISHED GRADE ELEV. AT LOC. STAKE = **4941.9'**

UINTAH ENGINEERING & LAND SURVEYING
85 So. 200 East * Vernal, Utah 84078 * (435) 789-1017