

LEGEND:

 PROPOSED LOCATION

SWEPI LP

CASTOR GULCH #1-21
SECTION 21, T5N, R91W, 6th P.M.
599' FNL 1318' FEL



Utah Engineering & Land Surveying
85 South 200 East Vernal, Utah 84078
(435) 789-1017 * FAX (435) 789-1813




ACCESS ROAD
M A P

06 27 11
MONTH DAY YEAR

SCALE: 1:100,000 DRAWN BY: S.F. REVISED: 00-00-00



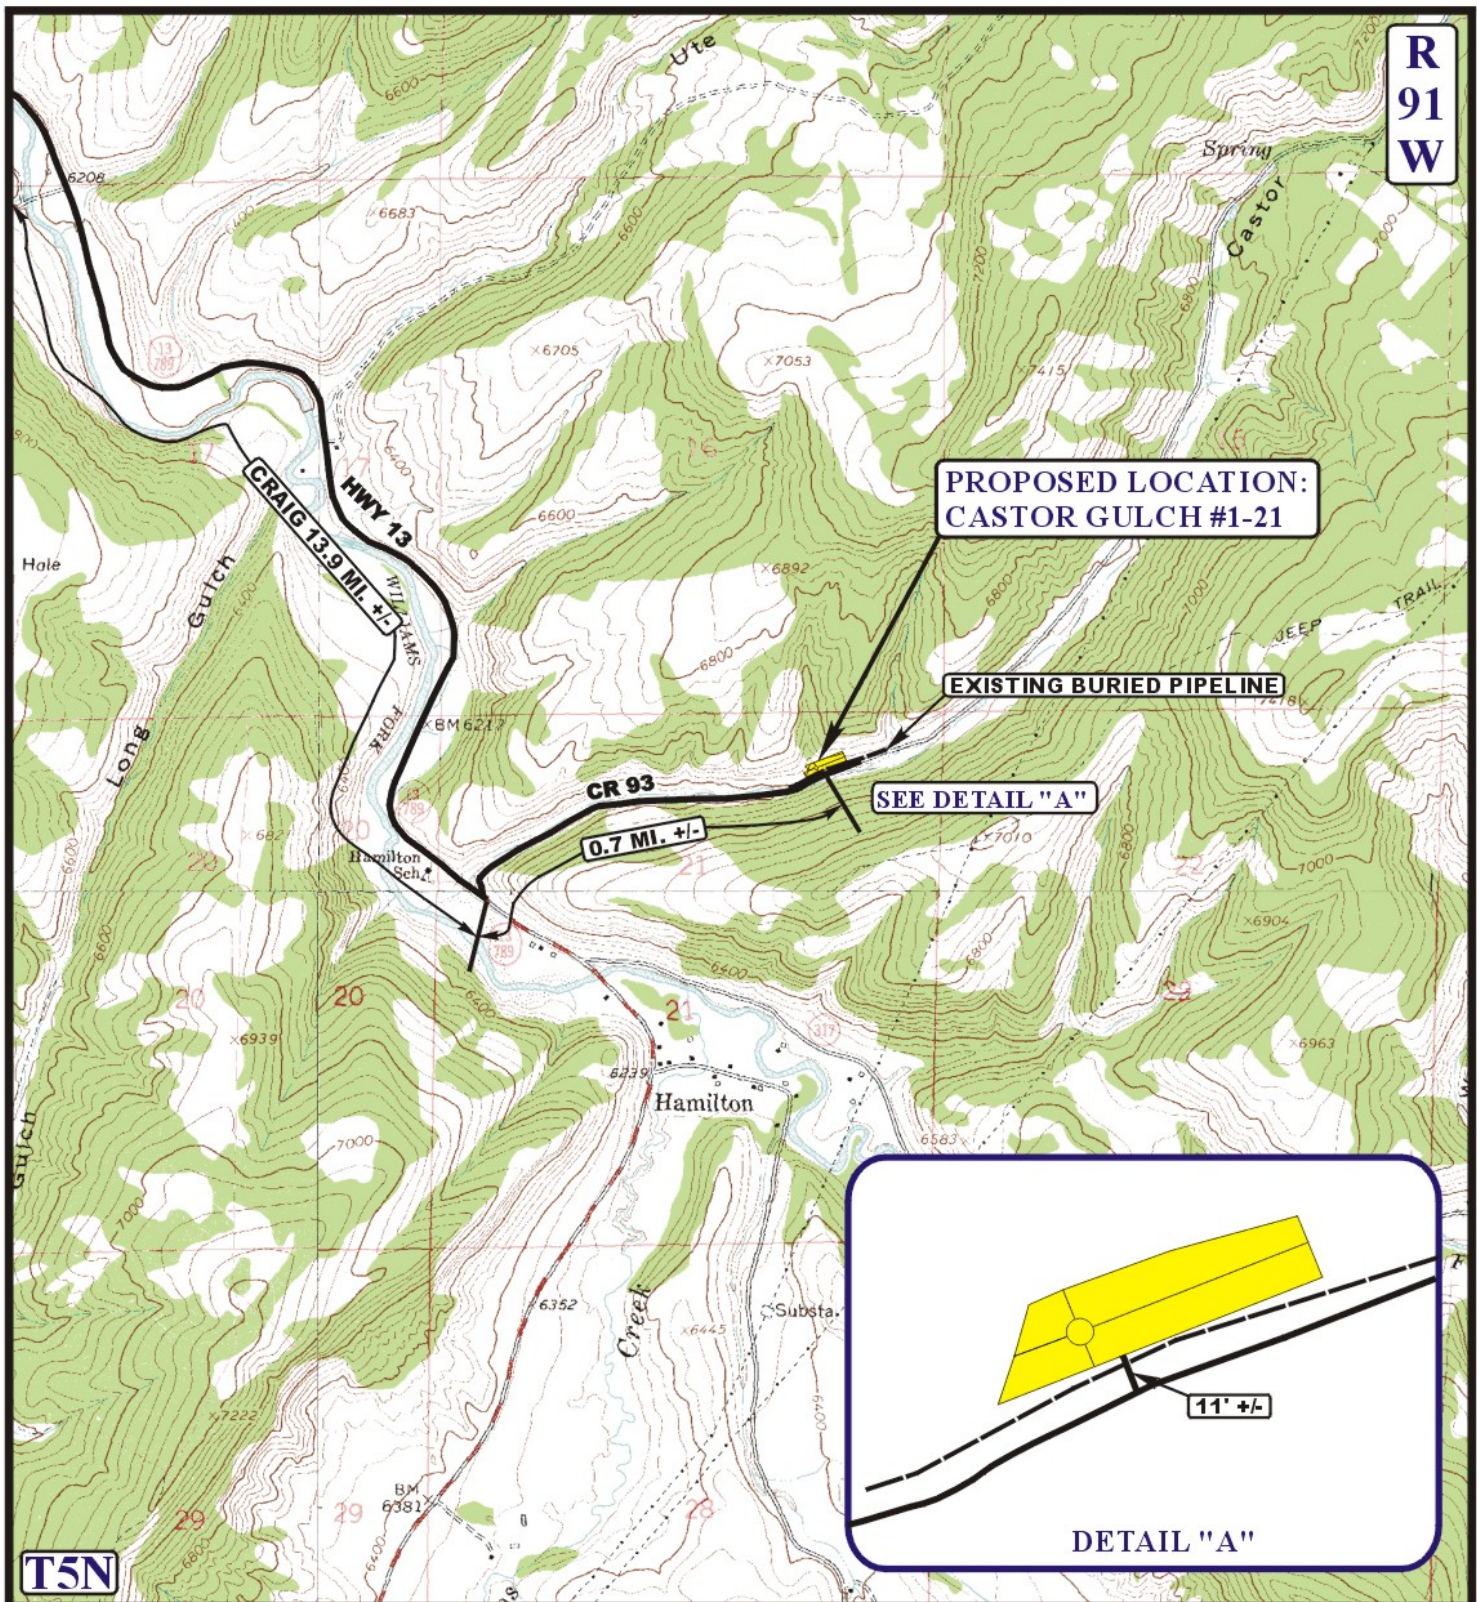

LEGEND:

- EXISTING ROAD
- PROPOSED ACCESS ROAD
- EXISTING PIPELINE



SWEPI LP

CASTOR GULCH #1-21
SECTION 21, T5N, R91W, 6th P.M.
599' FNL 1318' FEL



Utah Engineering & Land Surveying
85 South 200 East Vernal, Utah 84078
(435) 789-1017 * FAX (435) 789-1813

ACCESS ROAD
M A P

06 27 11
MONTH DAY YEAR



SCALE: 1" = 2000' DRAWN BY: S.F. REVISED: 00-00-00