


Drawing: PARRY_GUE4_APD.DWG Plotted by: DALLAS_KNOLL Date: 03/03/2011 10:19:33 AM R:\Project_Files\BP_Amosco\12059-A 80 Acre Infill MDC\Parry GU E #2 #4\Permitting Drawings\

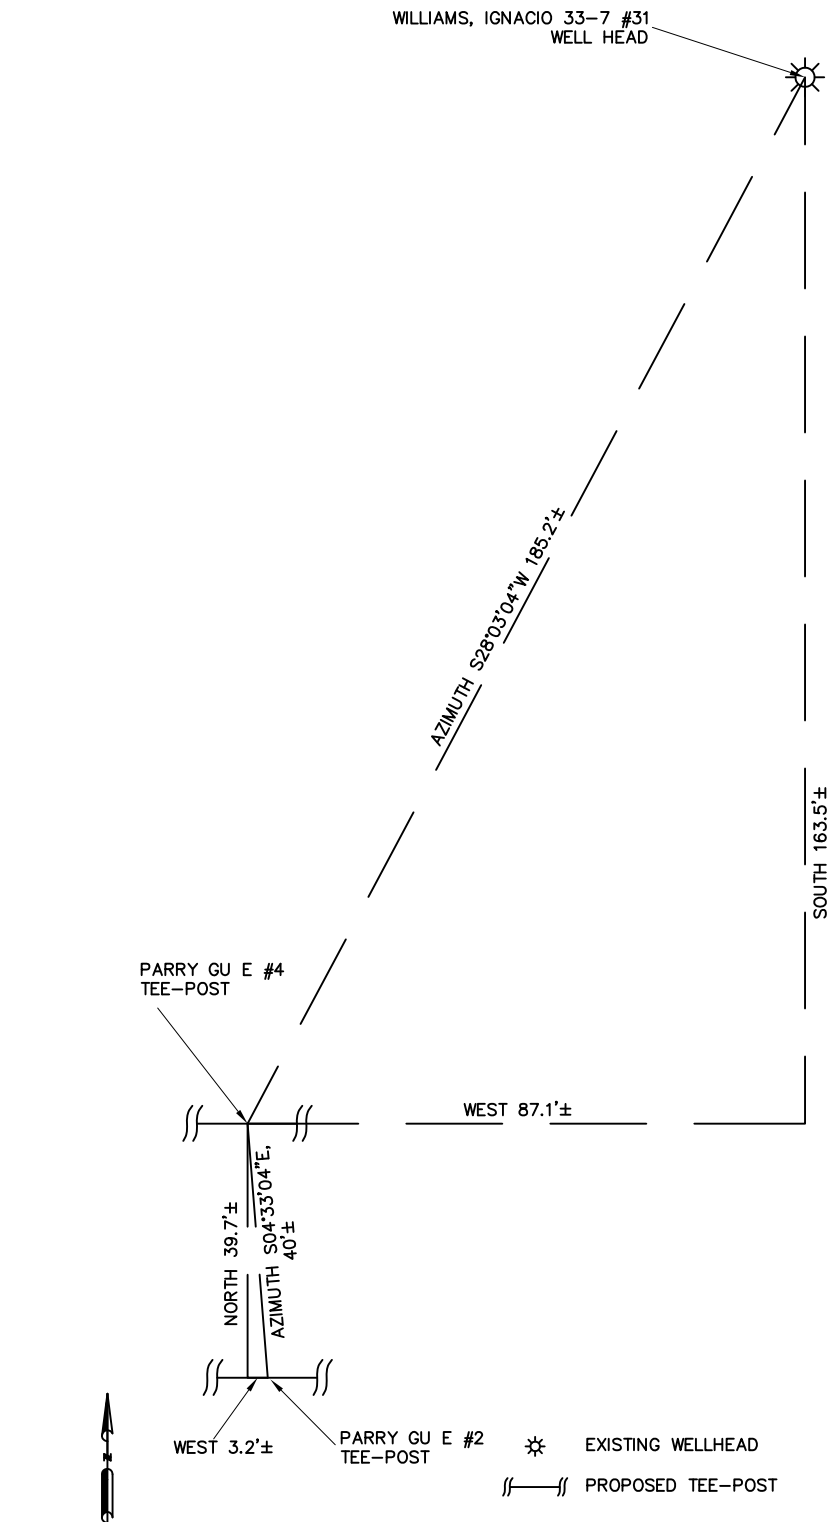

SCALE 1" = 30'
0 15 30 FEET
SPC CO-S, FEET (GRID)
NAD 83

 211 Rock Point Dr. Suite # 101 Durango, CO 81301 (970) 375-7767	PROJ. NO 12396-A	FILE NO. PARRY_ GUE4_ADP	PARRY GU E #4 WELLHEAD DISTANCE PLAT		REV B
	DRAWN BY DK	DATE 02/10/11	CLIENT SF	BP AMERICA PROD. CO. - DURANGO, CO	