


- 1) TOPSOIL VOLUME BASED ON 12" TOPSOIL DEPTH.
- 2) WELL SPACING IS 8' ON CENTER IN TWO ROWS 10' APART.
- 3) 1-1/2:1 SIDESLOPES UNLESS OTHERWISE NOTED.
- 4) CONTOUR INTERVAL IS 2 FEET.



REV. DATE: 8/11/11
 SCALE: 1" = 100'
 DATE: 9/14/10
 SHEET: 1 OF 8
 PROJECT: DIXON SWNW
 DFT: TAB



DIXON SWNW-23-692 PAD
GRADING PLAN & PAD LAYOUT

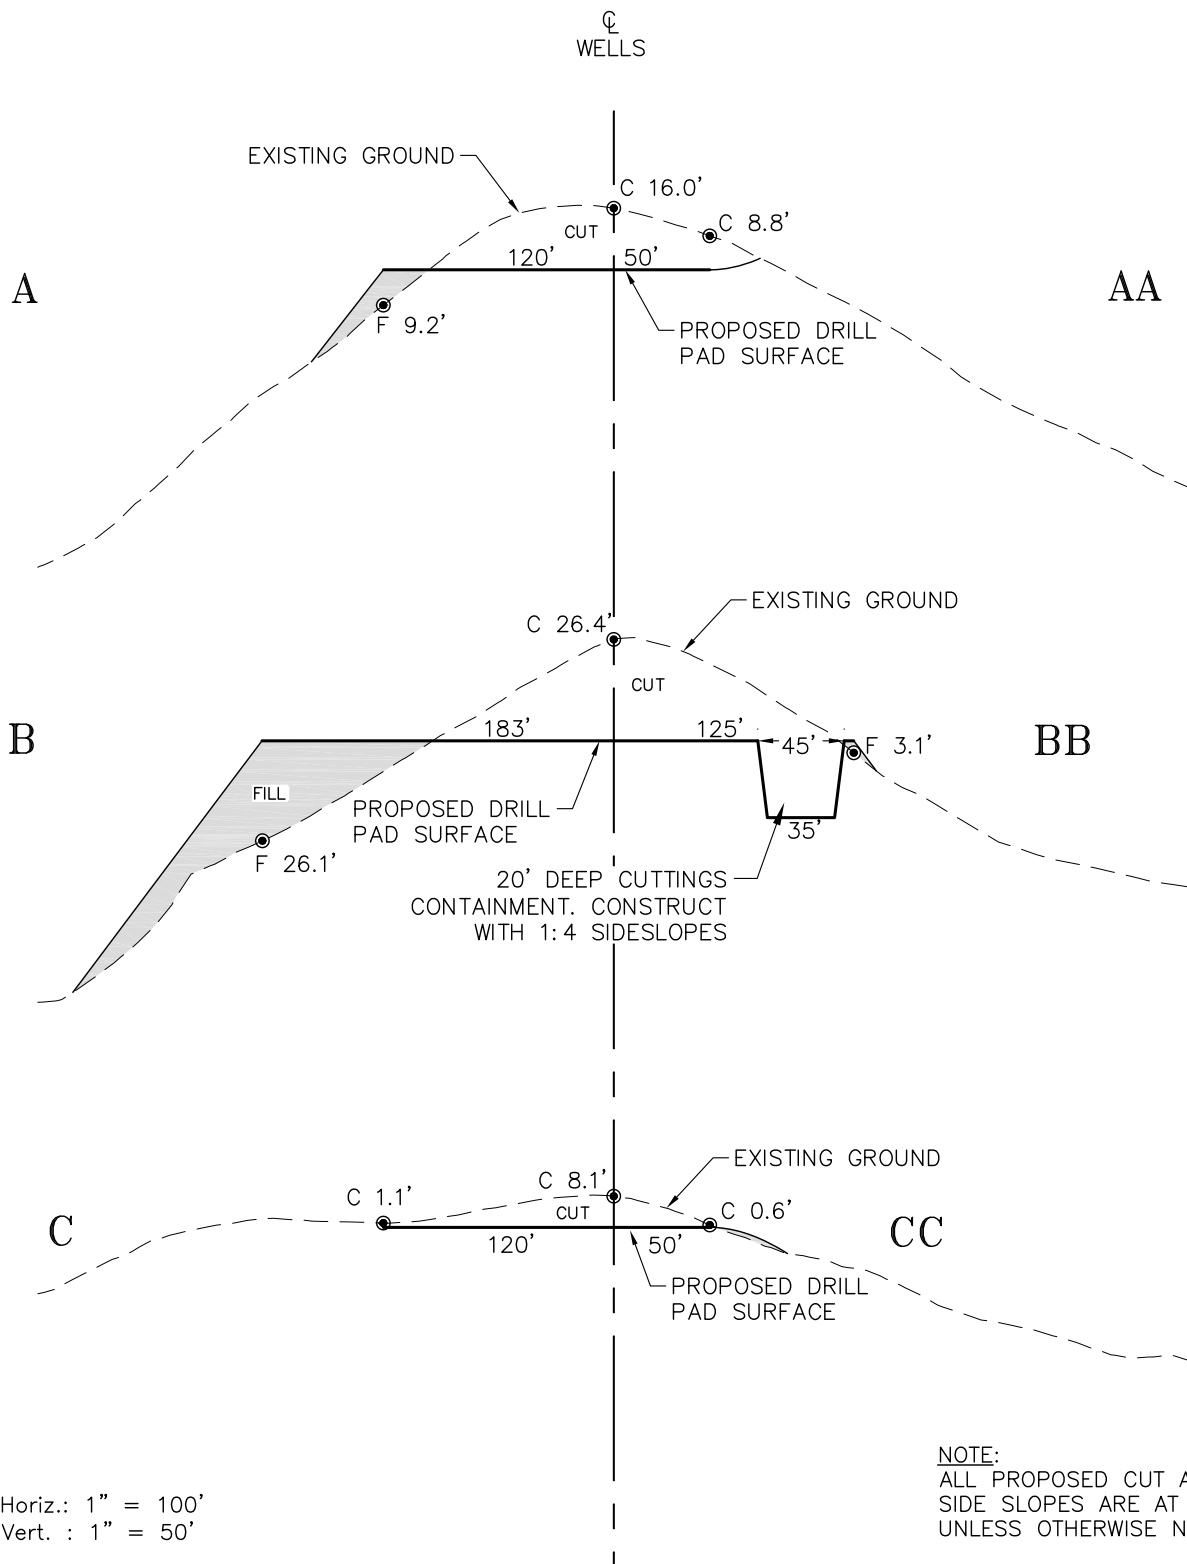

ECLIPSE
surveying


111 E. THIRD ST., SUITE 208, RIFLE, CO 81650
(970) 625-3048

REV. DATE: 8/11/11
SCALE: AS NOTED
DATE: 9/14/10
SHEET: 2 OF 8
PROJECT: DIXON SWNW
DFT: TAB



Bill Barrett Corporation

DIXON SWNW-23-692 PAD
DRILL PAD CROSS SECTIONS

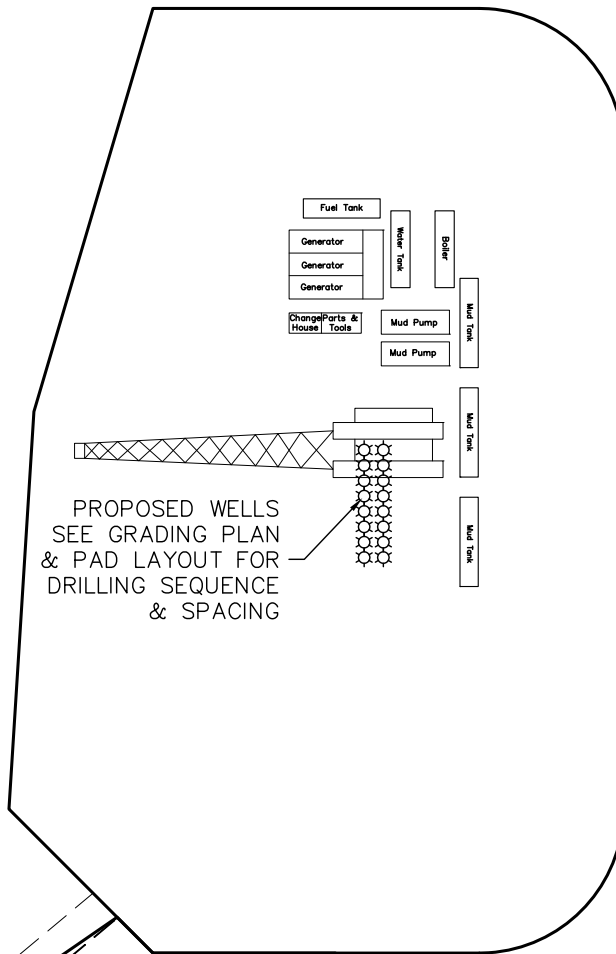

PROPOSED WELLS
SEE GRADING PLAN
& PAD LAYOUT FOR
DRILLING SEQUENCE
& SPACING

ACCESS



ECLIPSE
surveying

111 E. THIRD ST., SUITE 208, RIFLE, CO 81650
(970) 625-3048

REV. DATE: 8/11/11
SCALE: 1" = 100'
DATE: 9/14/10
SHEET: 3 OF 8
PROJECT: DIXON SWNW
DFT: TAB

 **Bill Barrett Corporation**

*DIXON SWNW-23-692 PAD
DRILL RIG LAYOUT*