
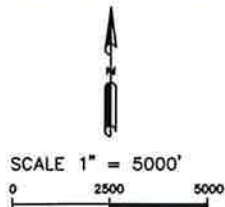



Drawing: WITT_GU34-23_2-APD.DWG Plotted by: DALLAS_KNOLL Date: 08/09/2011 03:50:30 PM U:\APD TEMP FOLDER\

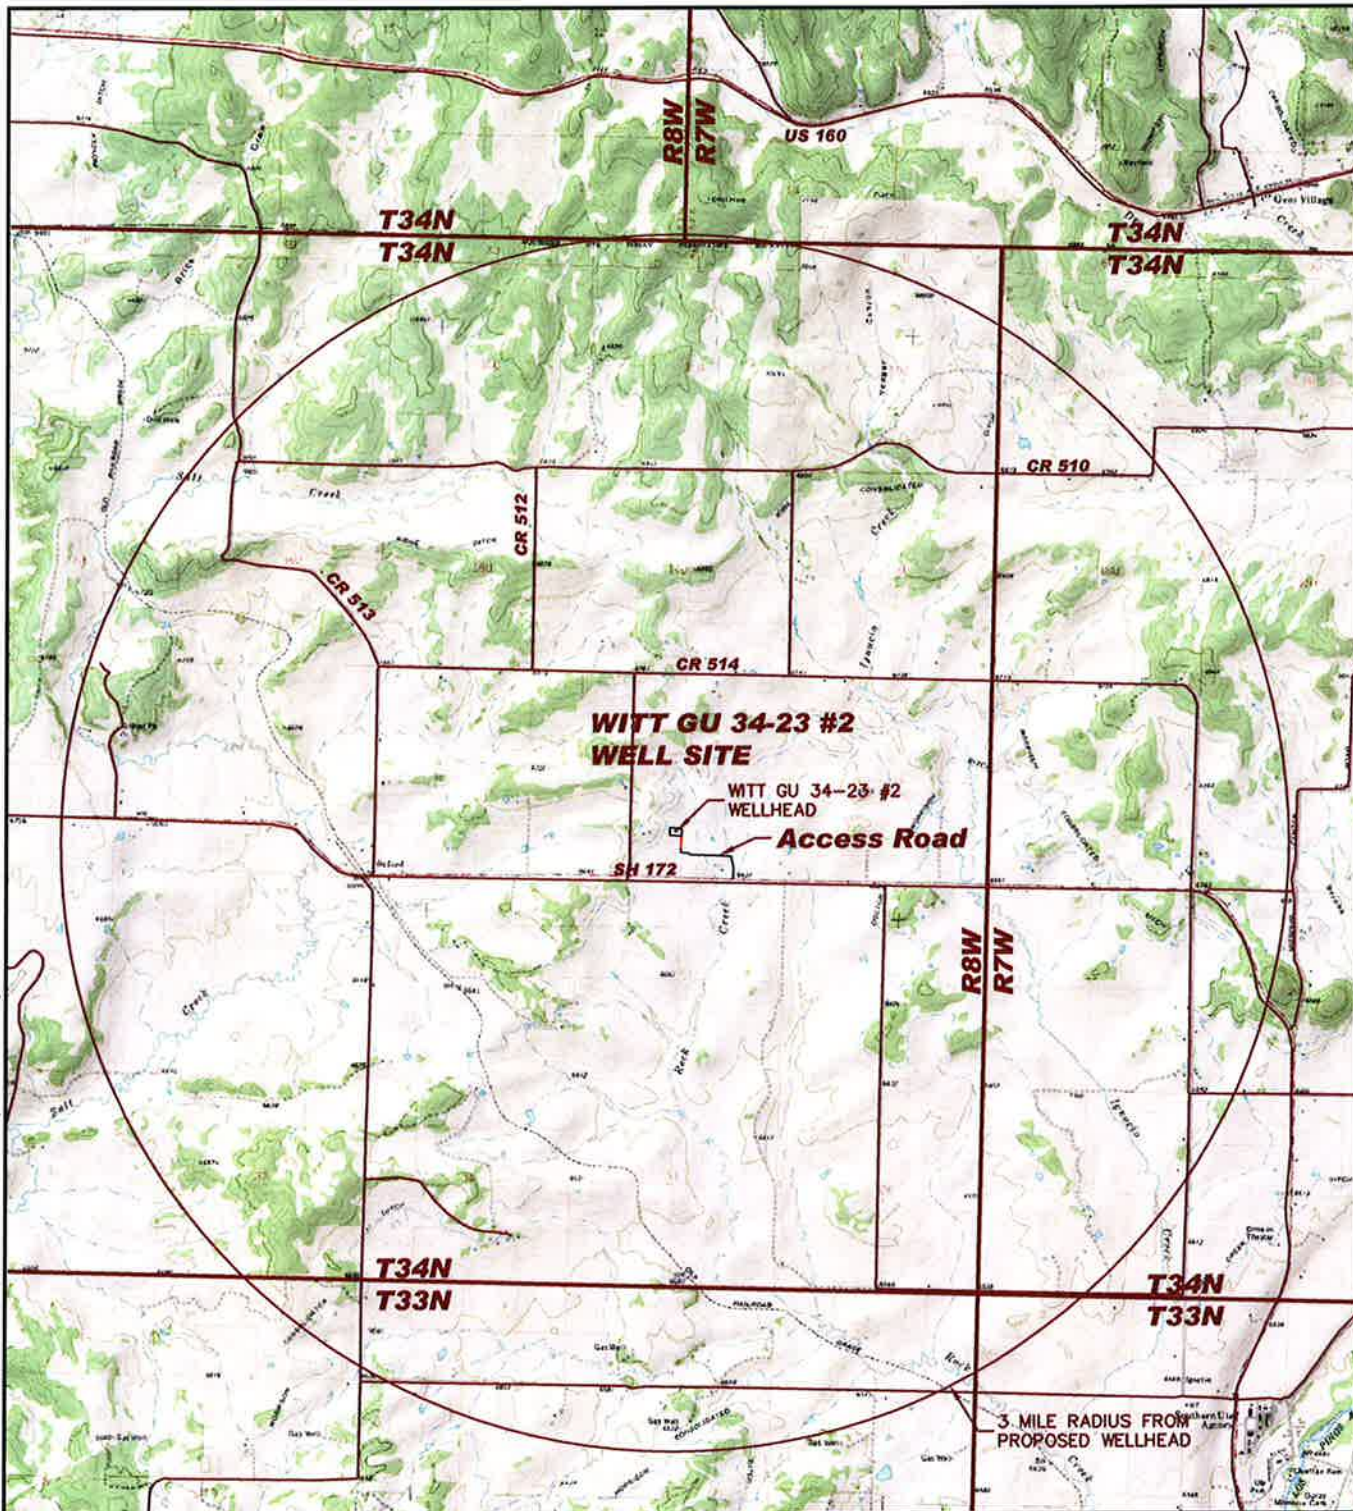

LAT: 37.17276 N
LONG: 107.687089W
SW1/4 SECTION 23, T34N, R8W, N.M.P.M.
LA PLATA COUNTY, COLORADO

 211 Rock Point Dr. Suite # 100 Durango, CO 81301 (970) 875-7757	PROJ. NO	FILE NO.	WITT GU 34-23 #2 TOPO MAP		REV
	8572	WITT_GU-34-23_2-APD			
DRAWN BY	DATE	CLUDT	BP AMERICA PROD. CO. - DURANGO, CO		A
DK	06/28/11	KL			