


T 10 N

2A ATTACHMENT
3

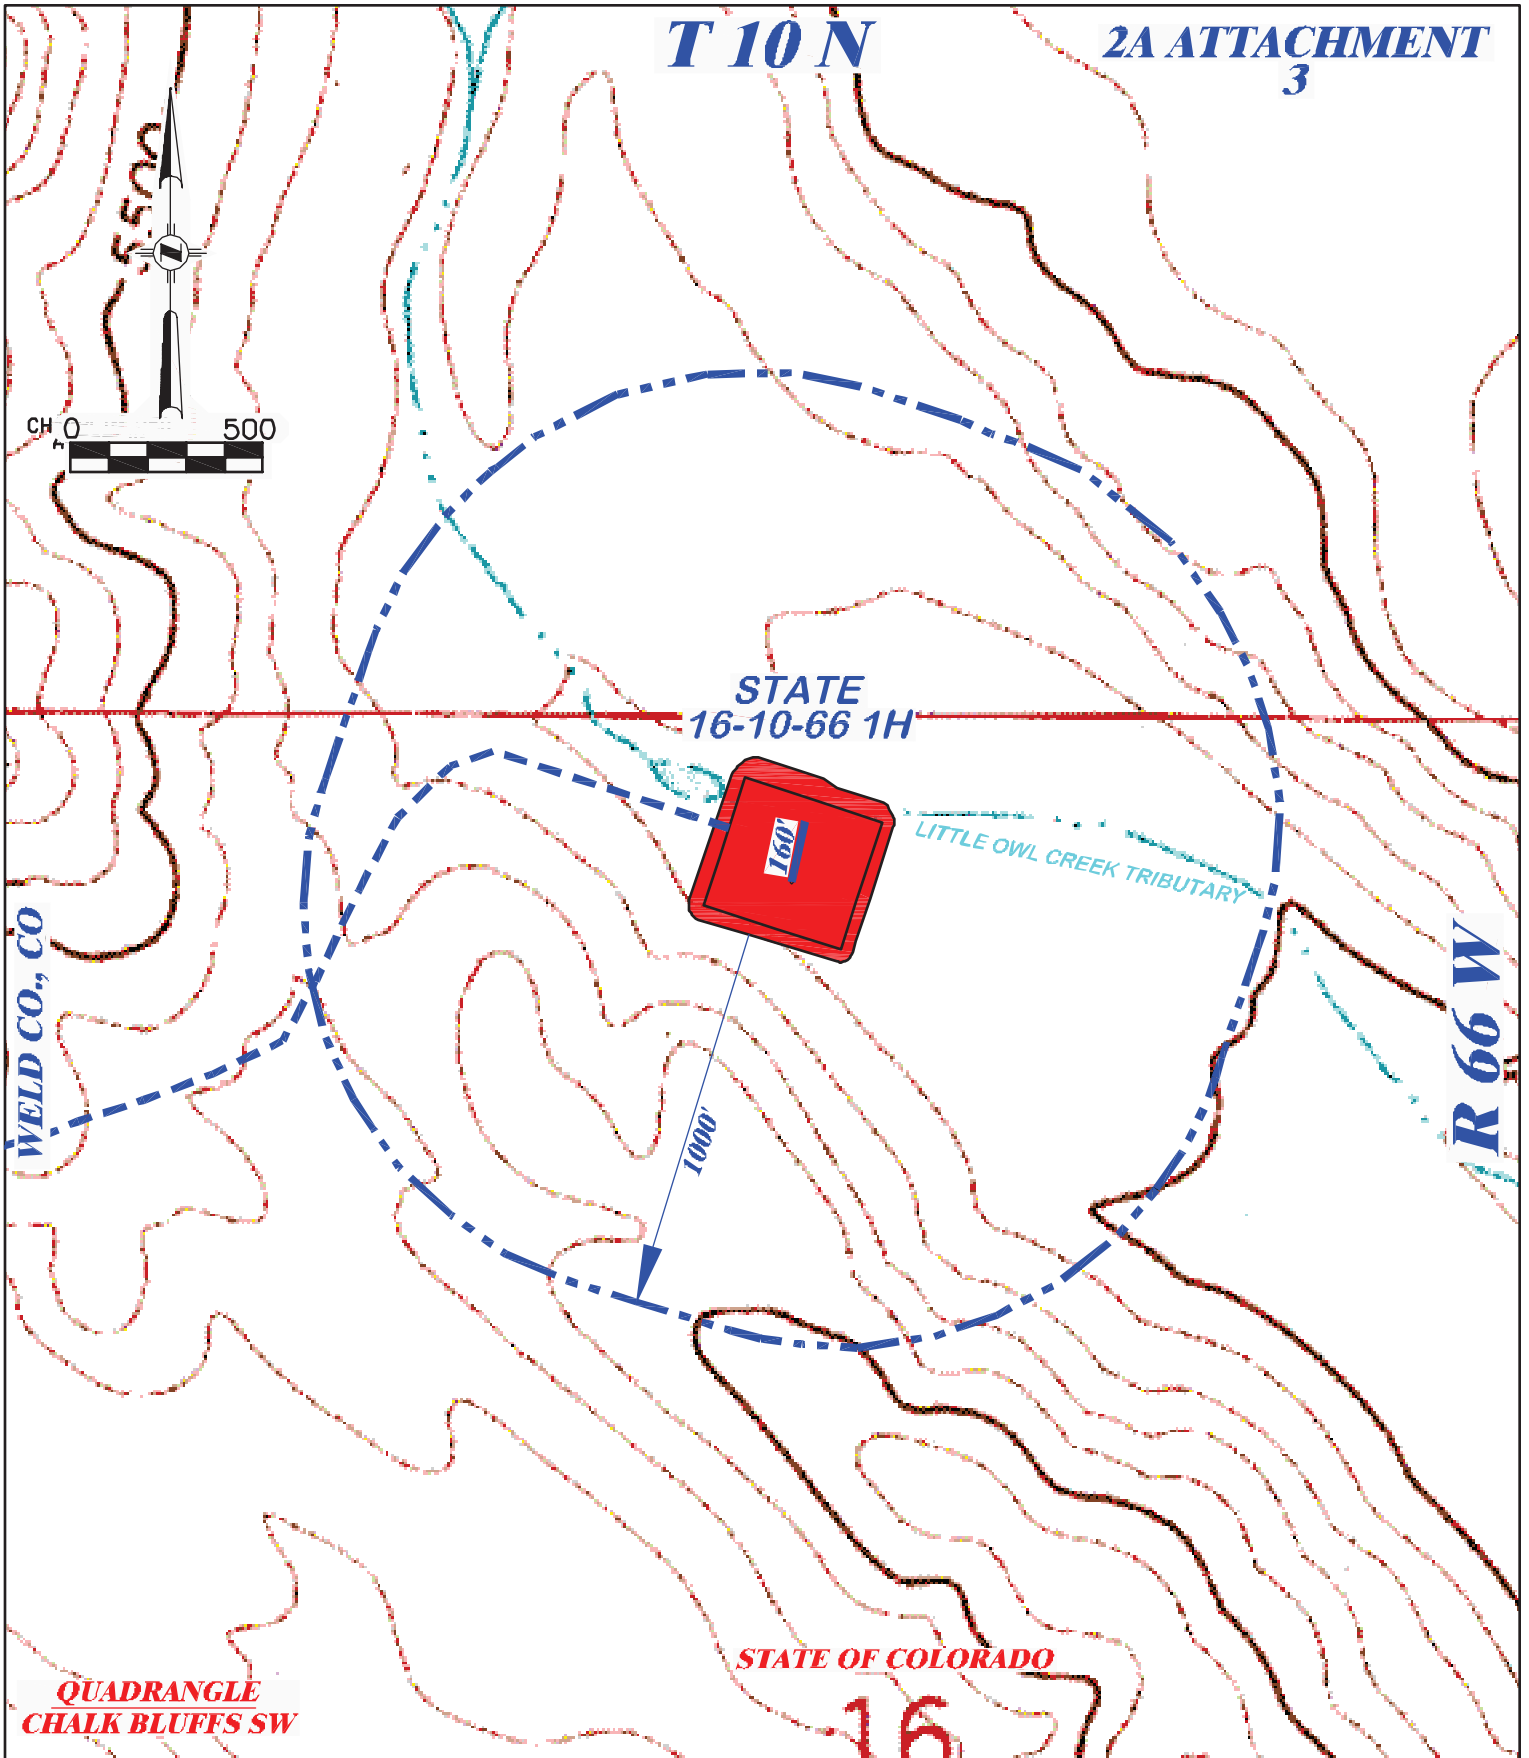

QUADRANGLE
CHALK BLUFFS SW

STATE OF COLORADO



RIFFIN & ASSOCIATES, INC.
1414 ELK ST., ROCK SPRINGS, WY 82901

(307) 362-6028

DRAWN: 4/20/11 - MMM

SCALE: 1" = 500'

REVISED: 7/25/11 - CAE

DRG JOB No. 18537

ROAD REROUTE

EXHIBIT 4A

HYDROLOGY MAP

CHESAPEAKE ENERGY, LLC.
STATE 16-10-66 1H
SECTION 16, T10N, R66W

PROPOSED ACCESS - - - - -

EXISTING ROAD ———