


Section 33
T. 6 S., R 94 W

40 0 80

GRAPHIC SCALE IN FEET
1 INCH = 80 FEET

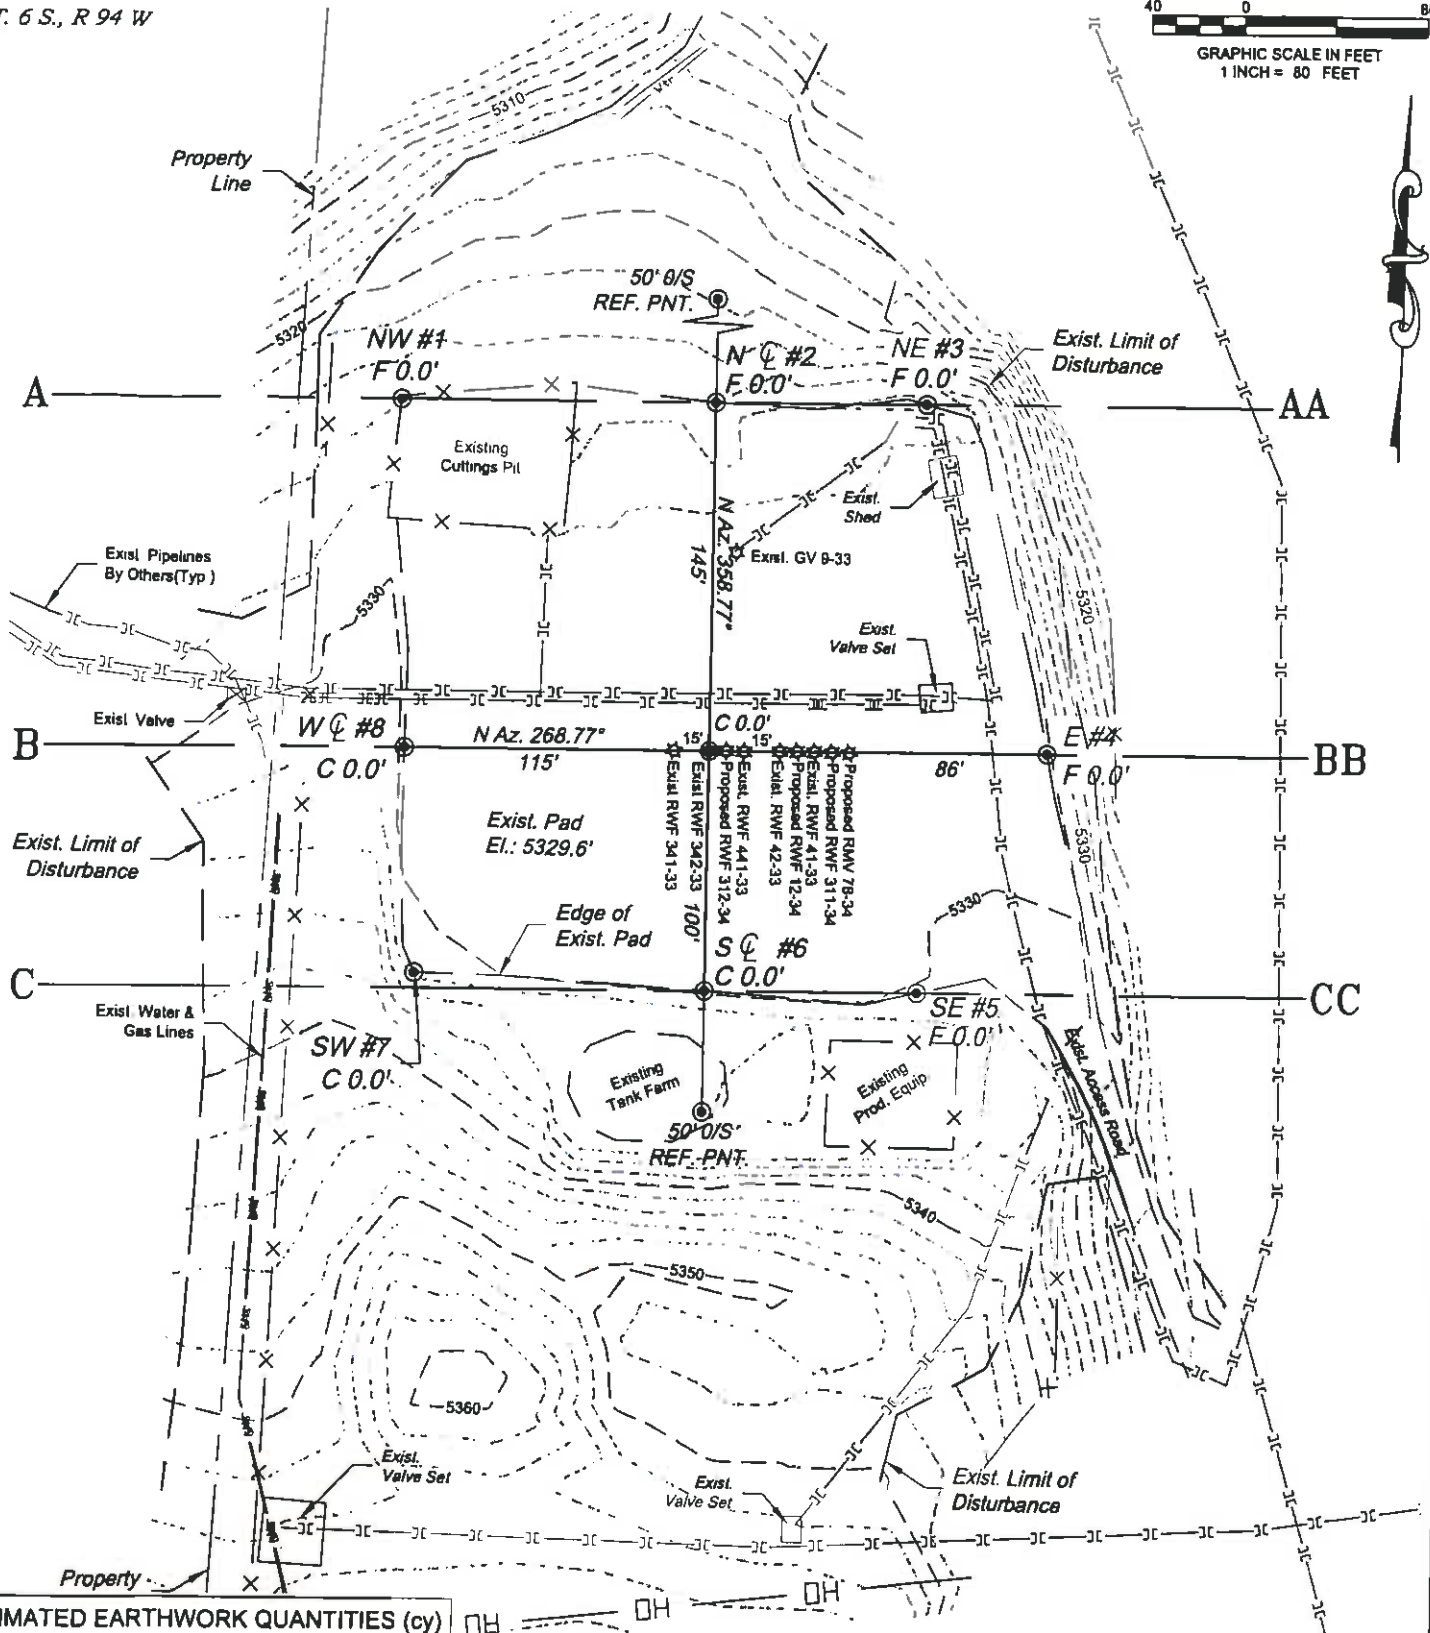

ESTIMATED EARTHWORK QUANTITIES (cy)

ITEM	CUT	FILL	TOPSOIL	EXCESS
PAD	0	0	0	0
PIT	0			0
TOTALS	0	0	0	0

*NOTE:
1.) Total Disturbed Area = ±4.25 ac.


Construction Plan Prepared for:
Williams. Williams Production, RMT

RWF 342-33 Drill Pad - Plat 2
CONSTRUCTION LAYOUT

100 East Third Street
P.O. Box 41450
Phoenix, AZ 85061-4500
Phone: (602) 625-2720
Fax: (602) 625-2770

BOOKCLIFF
Survey Services, Inc.

SCALE: 1" = 80'
DATE: 6/27/11
PLAT: 2 of 7
PROJECT: Williams Valley
DFT: cws

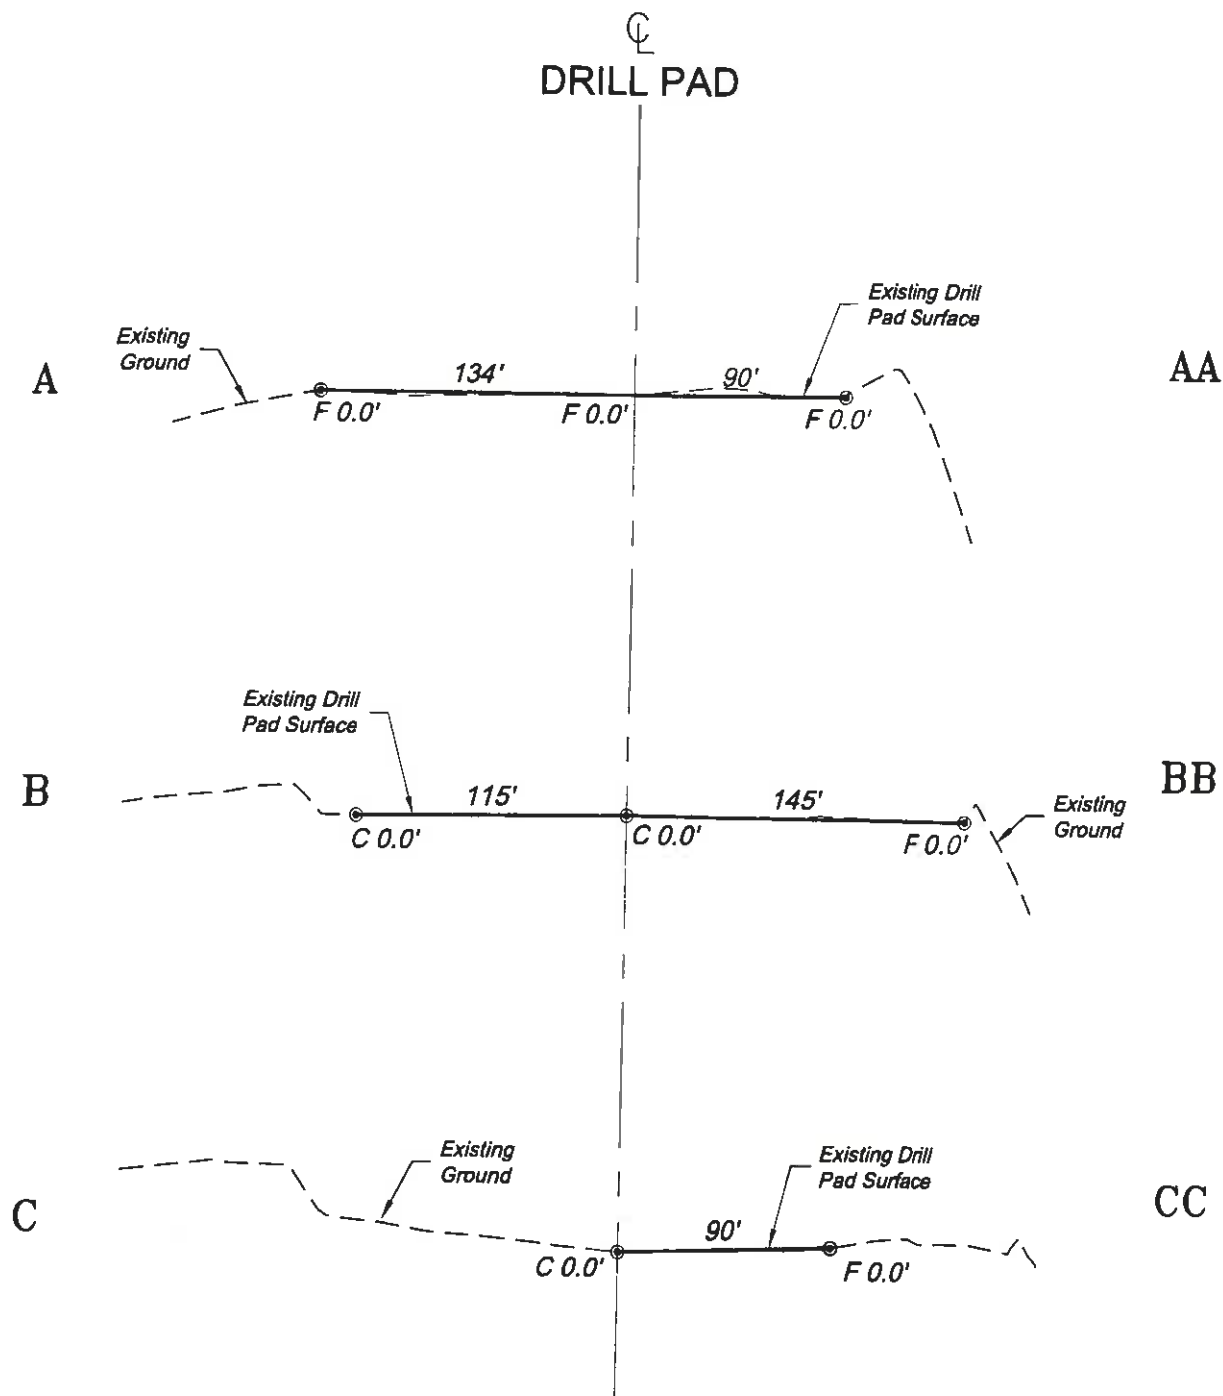

SCALE: Horiz.: 1" = 80'
Vert.: 1" = 20'

*NOTE:
CUT SLOPES: 2:1
FILL SLOPES: 2:1,
UNLESS OTHERWISE NOTED.

