



MAILED CERTIFIED - RETURN RECEIPT REQUESTED
Article No. 7011 1570 0003 0222 5251

November 17, 2011

Johnson Development Company, Inc.
4380 South Syracuse Street, Suite 510
Denver, CO 80237

Re: Notice of Operations – Canyon Creek Multi-Well Pad
Township 1 North, Range 69 West
Section 13: NW/4SE/4
Boulder County, Colorado

Ladies and Gentlemen:

In accordance with the requirements of Rules 305.e.(1).A. and 305.e.(1).B. of the Colorado Oil and Gas Conservation Commission (“COGCC”), this letter serves as advanced notice by Encana Oil & Gas (USA) Inc. (“Encana”) of its intention to conduct drilling operations on the following wells located on your property:

Canyon Creek 4-13	Canyon Creek 33-13
Canyon Creek 4-6-13	Canyon Creek 34-13
Canyon Creek 4-8-13	Canyon Creek 43-13
Canyon Creek 8-6-13	Canyon Creek 44-13

This letter is being sent to you because EnCana intends to re-file the permits for these wells as they are set to expire soon. Encana’s operations are estimated to begin in the first quarter of 2012 pending receipt of required permits, approval of title and drilling rig availability.

The locations of the wellsites, access roads, production facilities and other related matters have already been determined per the Compatible Surface Use Agreement dated May 10, 2011, and are depicted on the enclosed plat.

Encana Oil & Gas (USA) Inc.
370 17th Street, Suite 1700
Denver, Colorado USA 80202
t 303.623.2300
www.encana.com

As the surface owner, it is your responsibility to notify any affected tenant farmer, lessee or other party that may own or have an interest in any crops or surface improvements that could be affected by these proposed operations.

Should you have concerns regarding the surface location, please feel free to contact Bob Bresnahan at (720) 369-0432, or if you have questions about this notice, you may reach Sheila Frazier at (720) 876-3440.


Very truly yours,

ENCANA OIL & GAS (USA) INC.


Courtney Kiefer
Land Coordinator

Enc. Exhibit 2A to Compatible Surface Use Agreement

EXHIBIT 2A: Oil & Gas Operations Area, Access and Pipeline Easements

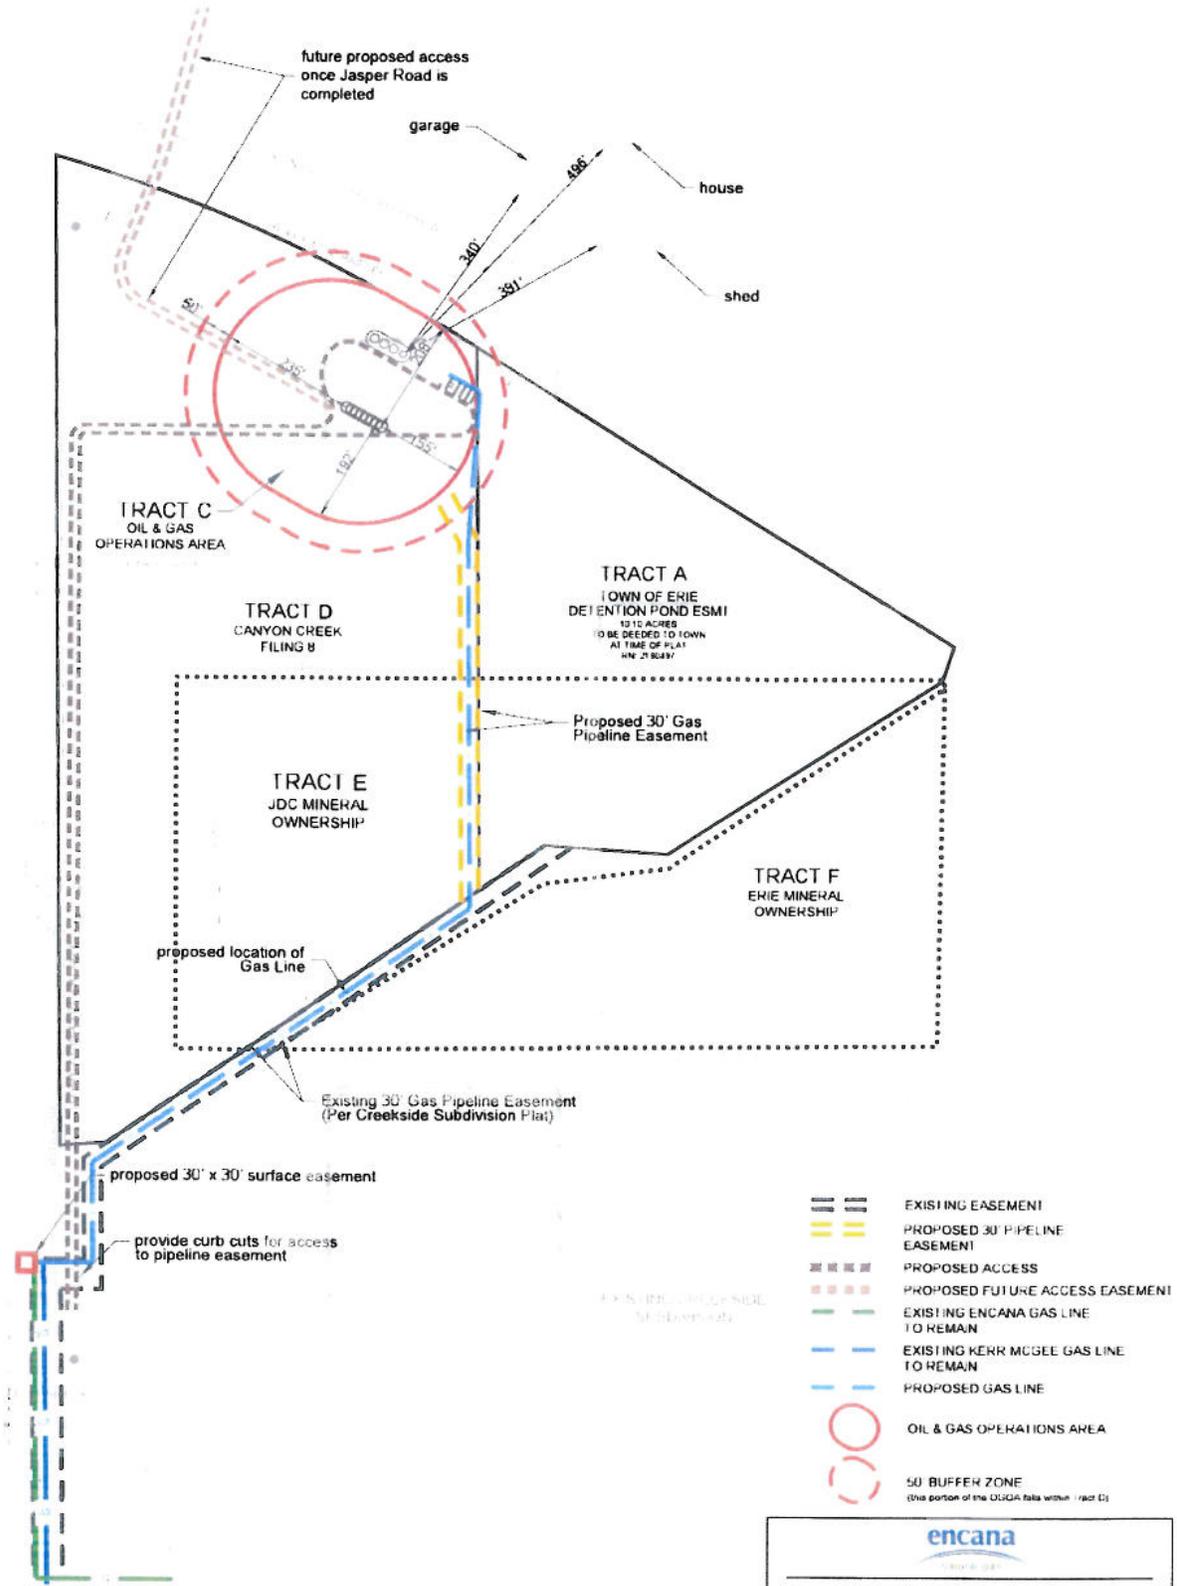


 TOWNSHIP 1 NORTH, RANGE 69 WEST
 SECTION 13: Part of the W $\frac{1}{2}$ SE $\frac{1}{4}$
 BOULDER COUNTY, COLORADO
 SCALE: 1" = 200' MAY, 2011