


GUNNISON ENERGY CORPORATION
CONSTRUCTION LAYOUT CROSS SECTION FOR
DEADMAN GULCH UNIT SECTION 18 PAD
SECTION 18, T12S, R89W, 6th P.M.
N 1/2

FIGURE #3

1" = 40'
X-Section
Scale
1" = 100'

DATE: 08-24-11
DRAWN BY: D.R.B.
Rev: 08-31-11 D.R.B.
Rev: 09-08-11 D.R.B.
Rev: 09-12-11 D.R.B.

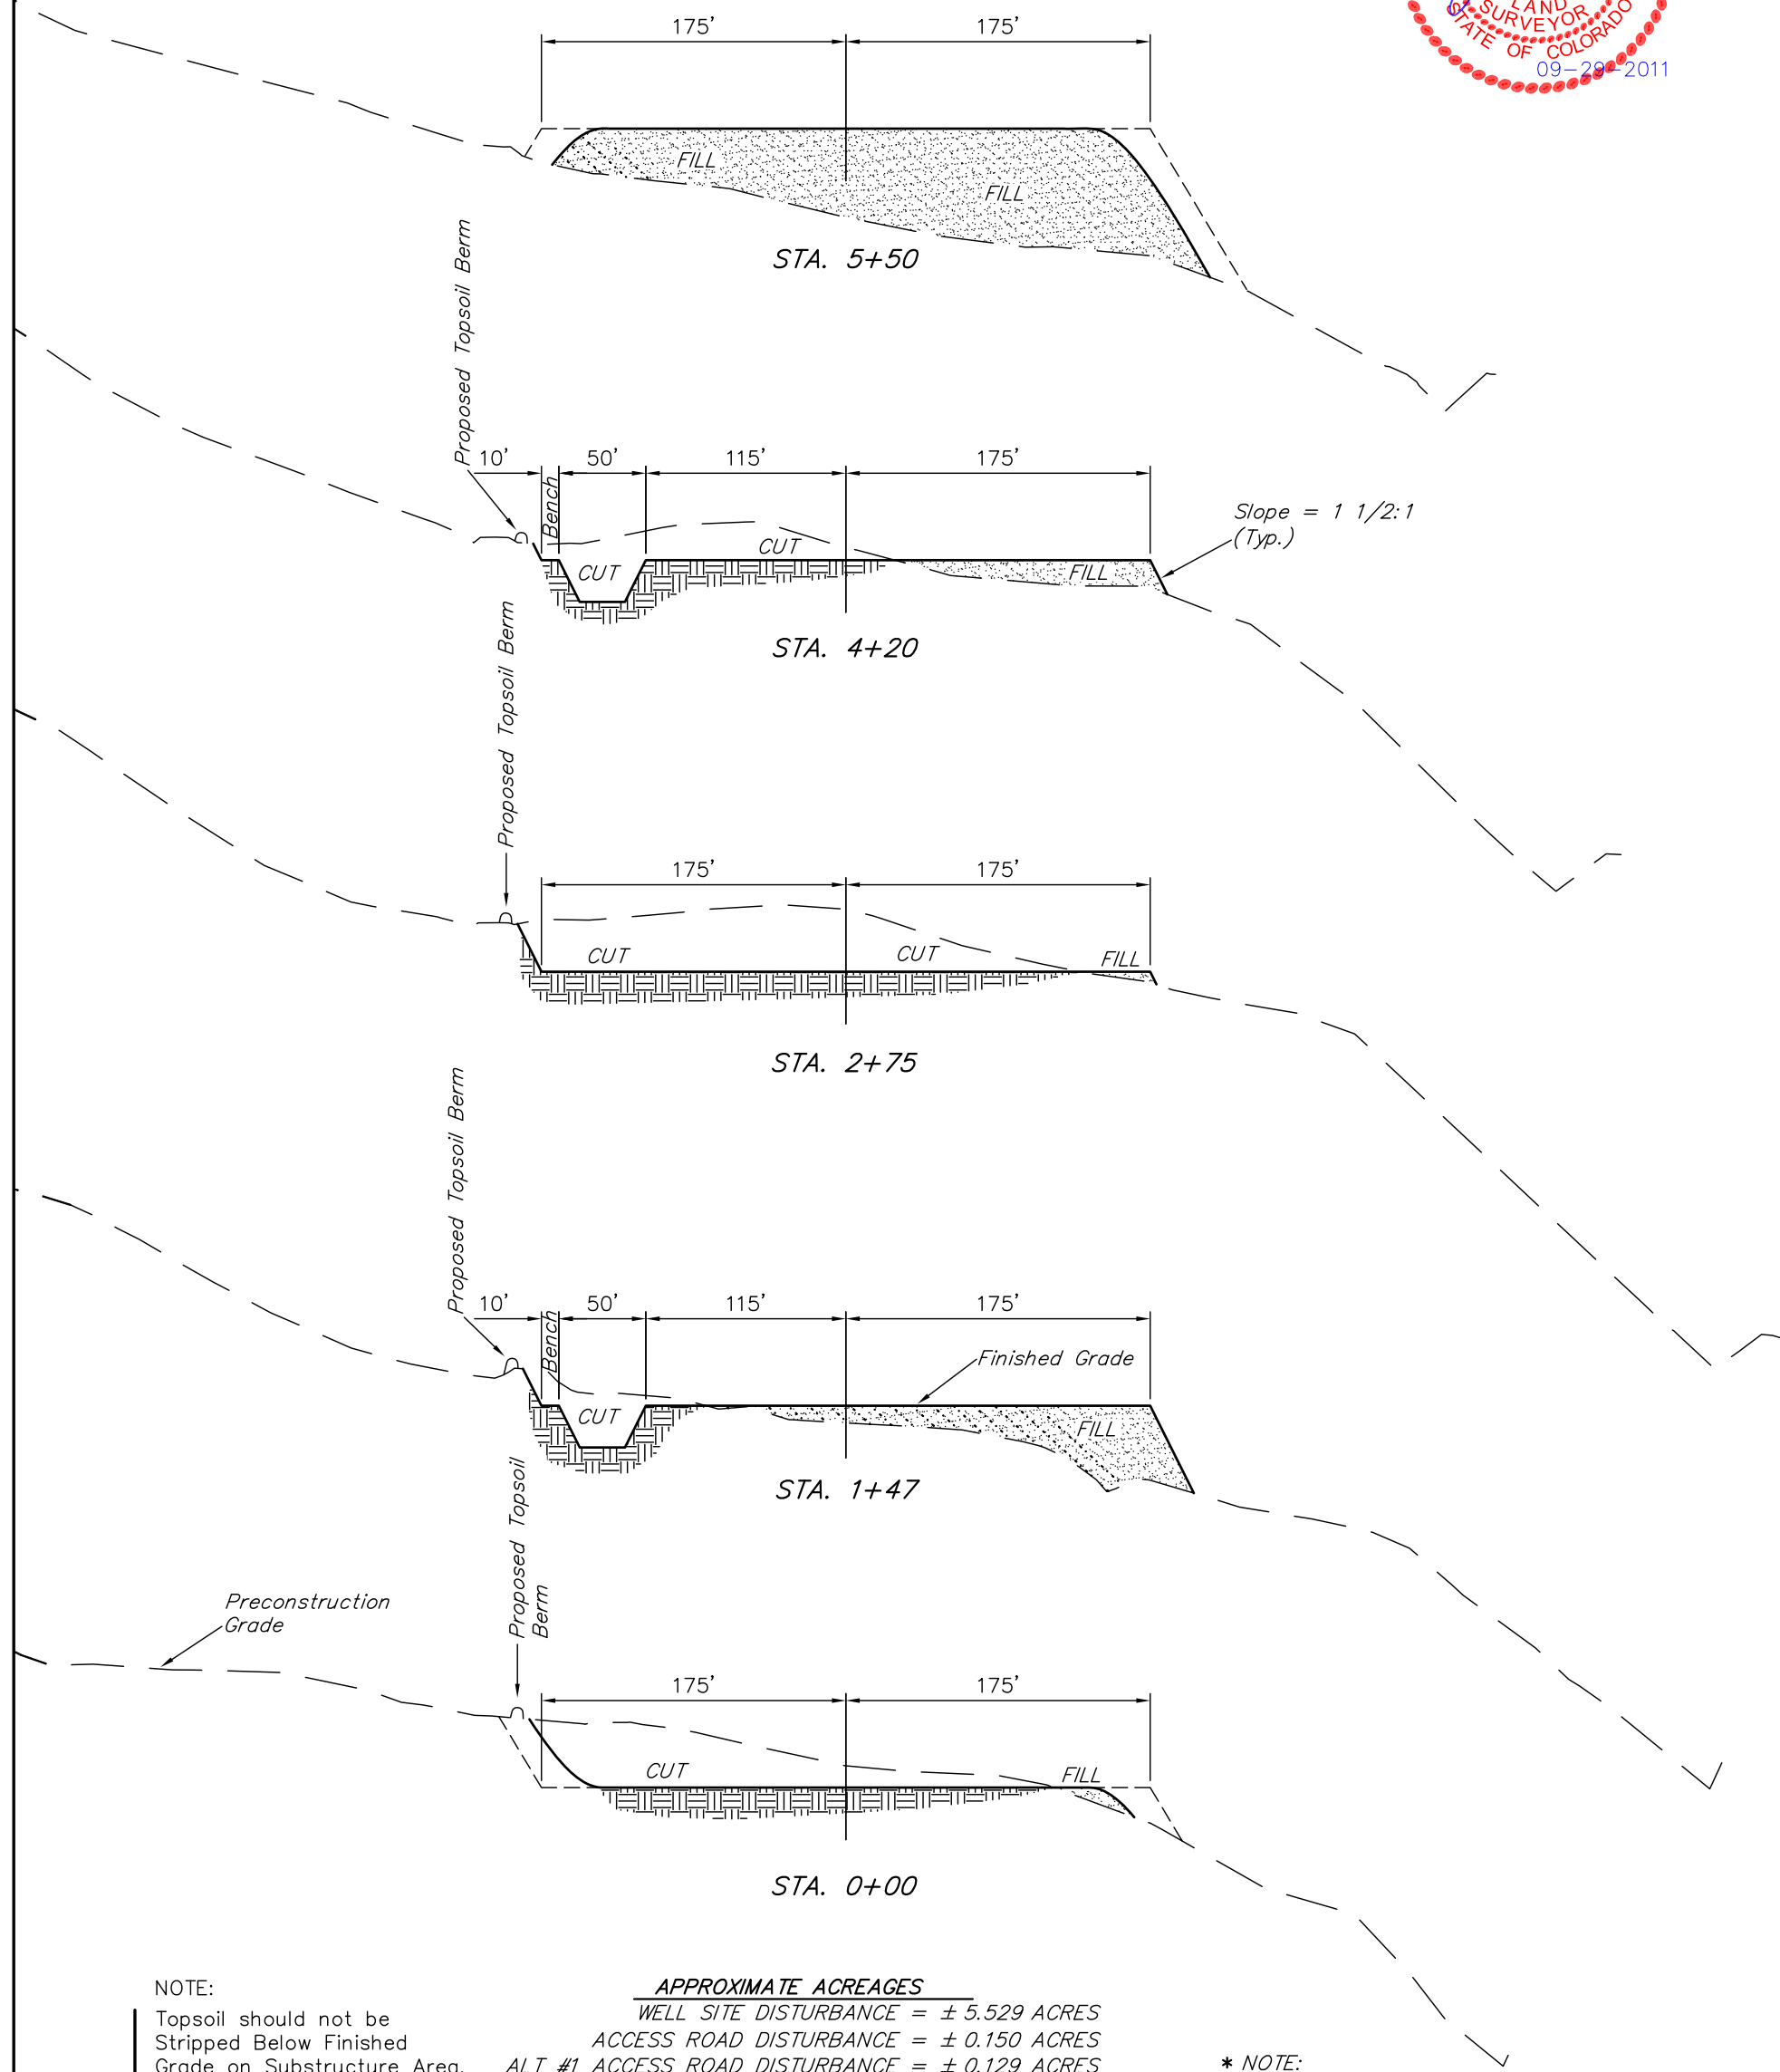

NOTE:
Topsoil should not be
Stripped Below Finished
Grade on Substructure Area.

APPROXIMATE ACREAGES
WELL SITE DISTURBANCE = ± 5.529 ACRES
ACCESS ROAD DISTURBANCE = ± 0.150 ACRES
ALT #1 ACCESS ROAD DISTURBANCE = ± 0.129 ACRES
ROAD RE-ROUTE DISTURBANCE = ± 0.430 ACRES
PIPELINE DISTURBANCE = ± 0.154 ACRES
TOTAL = ± 6.392 ACRES

* NOTE:
FILL QUANTITY INCLUDES
5% FOR COMPACTION

APPROXIMATE YARDAGES

(6") Topsoil Stripping = 4,190 Cu. Yds.
Remaining Location = 28,700 Cu. Yds.
TOTAL CUT = 32,890 CU.YDS.
FILL = 27,690 CU.YDS.

EXCESS MATERIAL = 5,200 Cu. Yds.
Topsoil & Pit Backfill = 5,200 Cu. Yds.
(1/2 Pit Vol.)
EXCESS UNBALANCE = 0 Cu. Yds.
(After Interim Rehabilitation)