


OXY USA WTP LP
CONSTRUCTION LAYOUT CROSS SECTION FOR
SHELL 797-03A PAD
SECTION 3, T7S, R97W, 6th P.M.
TRACT 71

FIGURE #2

X-Section
Scale
1" = 100'
DATE: 10-07-11
DRAWN BY: D.R.B.
Revised: 12-01-11 P.M.B.

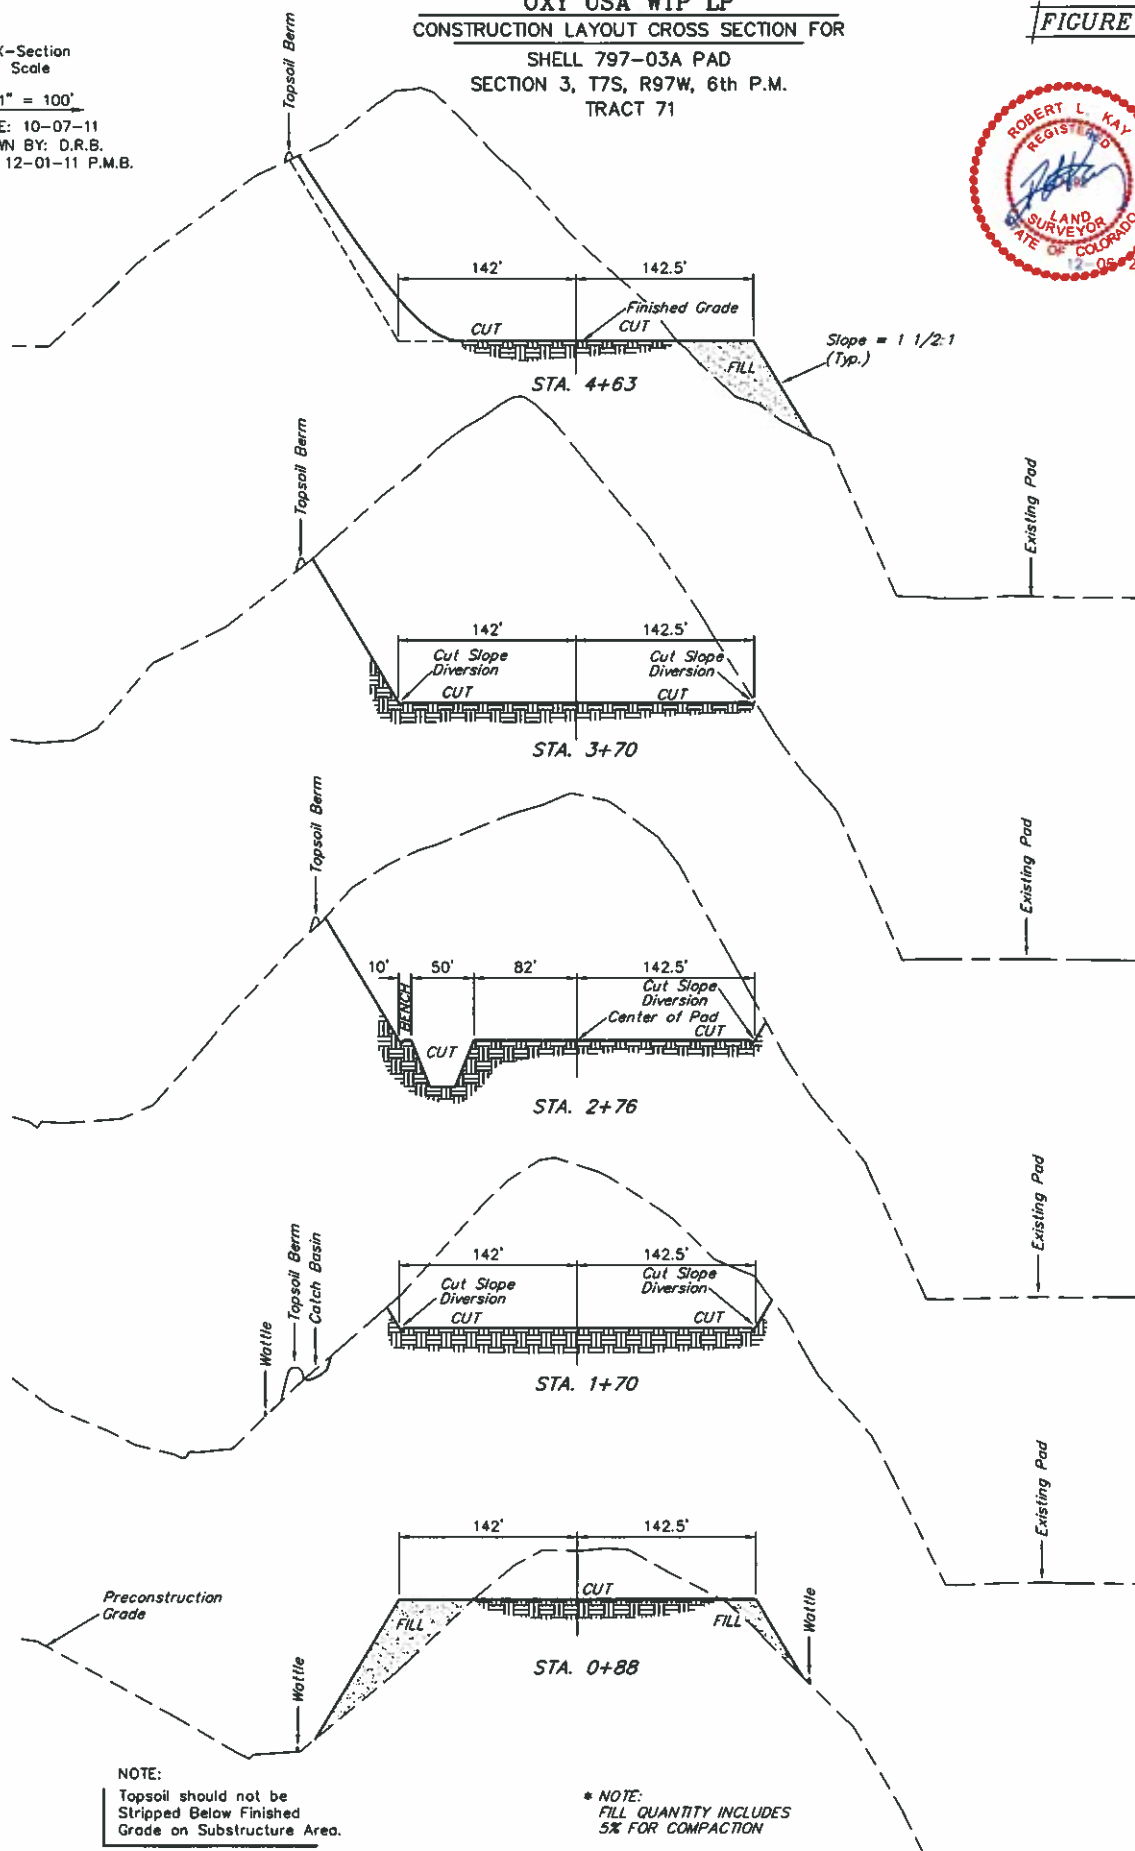

APPROXIMATE YARDAGES

(6") Topsoil Stripping = 4,220 Cu. Yds.
Remaining Location = 230,950 Cu. Yds.
TOTAL CUT = 235,170 CU.YDS.
FILL = 26,710 CU.YDS.

EXCESS MATERIAL = 208,460 Cu. Yds.
Topsoil & Pit Backfill = 5,410 Cu. Yds.
(1/2 Pit Vol.)
EXCESS UNBALANCE = 203,050 Cu. Yds.
(After Interim Rehabilitation)

UINTAH ENGINEERING & LAND SURVEYING
85 So. 200 East • Vernal, Utah 84078 • (435) 789-1017