

SCALE: 1" = 60'
DATE: 10-07-11
DRAWN BY: D.R.B.
Revised: 11-02-11 D.R.B.
Revised: 12-01-11 P.M.B.


OXY USA WTP LP
CONSTRUCTION LAYOUT FOR
SHELL 797-03A PAD
SECTION 3, T7S, R97W, 6th P.M.
TRACT 71



SCALE

FIGURE #1

NOTE:
Any additional spoils can
be relocated as needed.

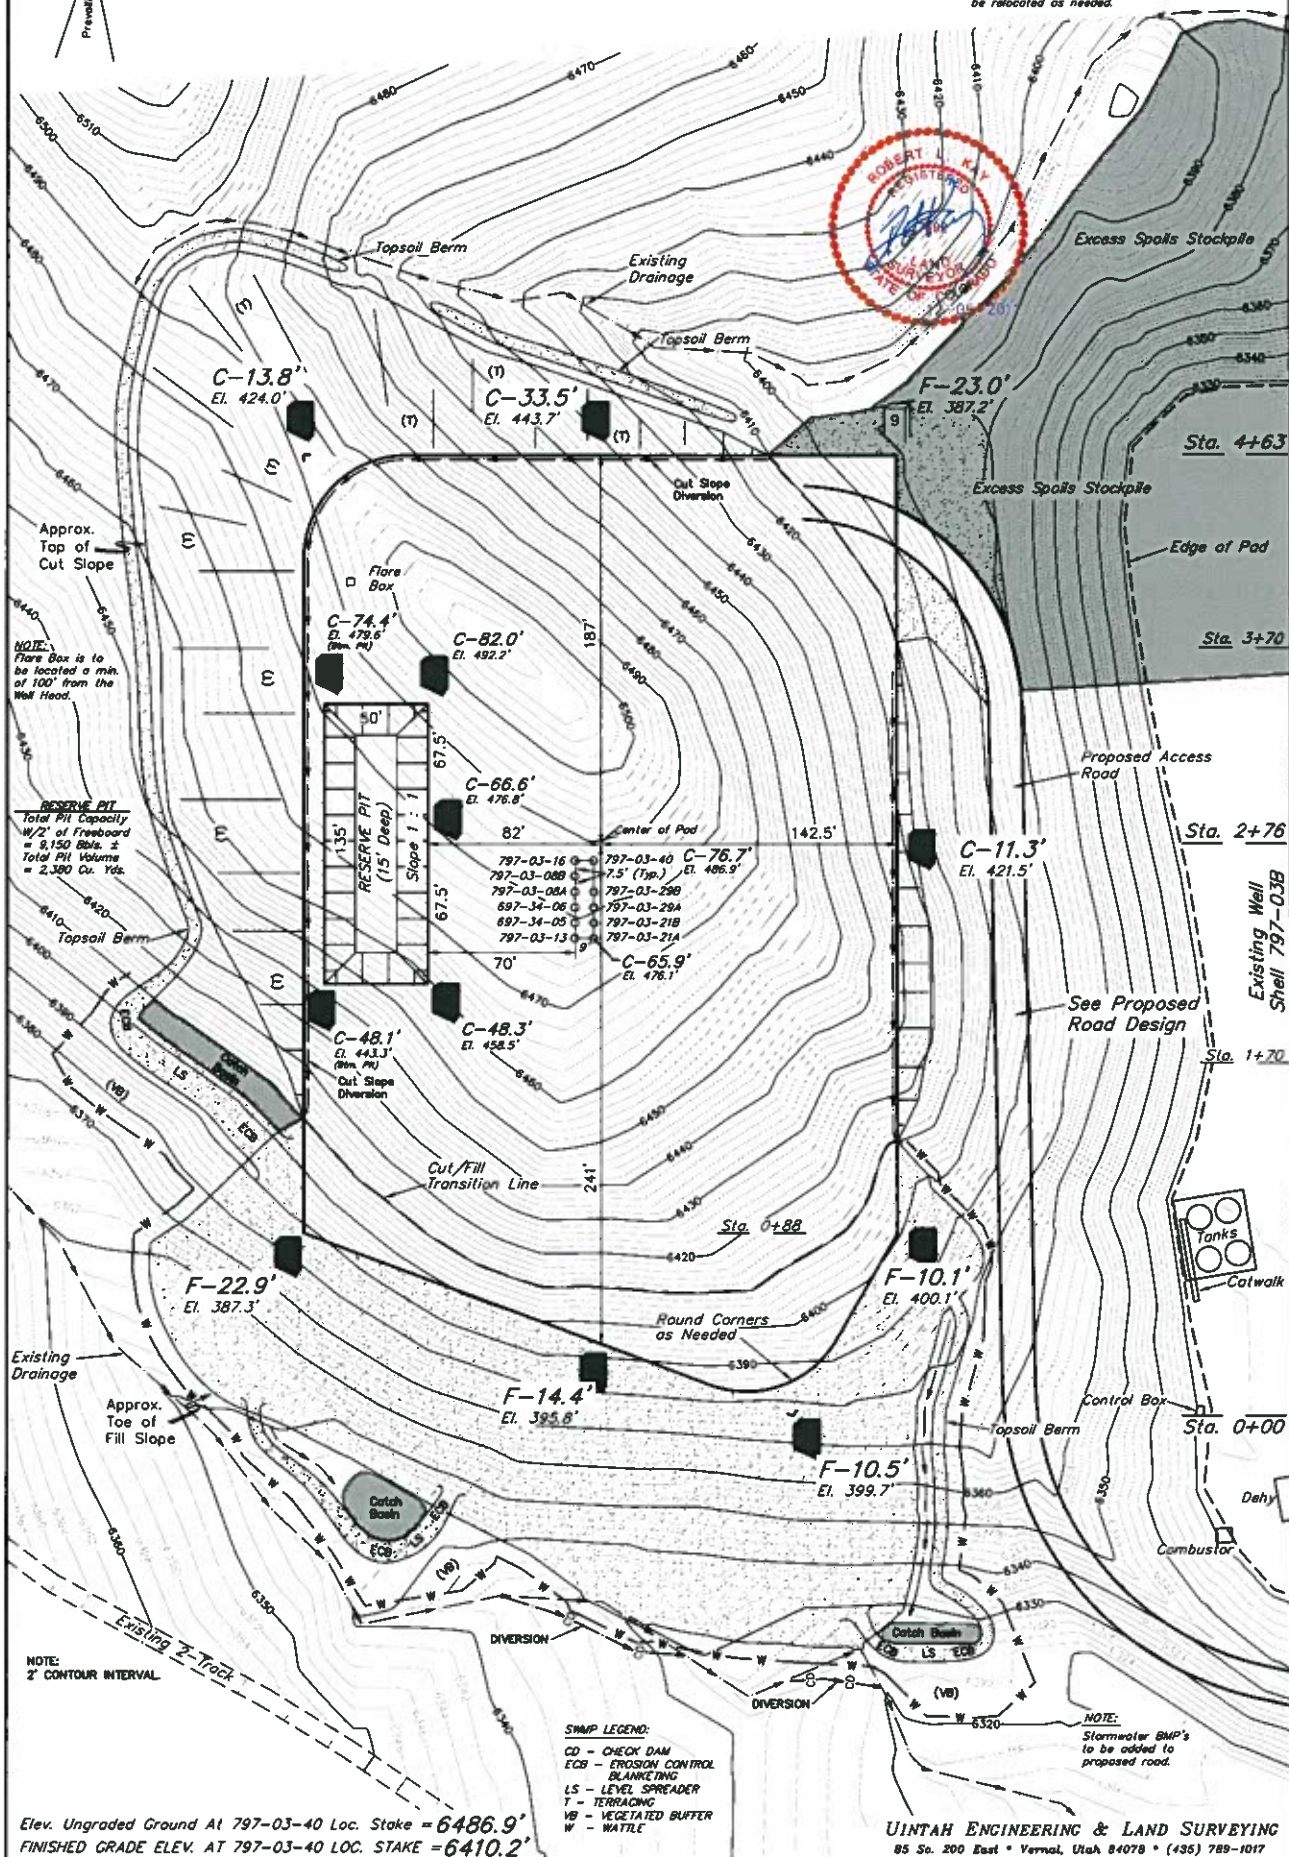

Elev. Ungraded Ground At 797-03-40 Loc. Stake = 6486.9'
FINISHED GRADE ELEV. AT 797-03-40 LOC. STAKE = 6410.2'