
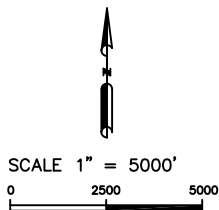



Drawing: DAVISWARREN\_GUC3\_APD.DWG Plotted by: DALLAS\_KNOLL Date: 07/13/2011 11:10:21 AM R:\Project Files\BP\BP 80 Acre Infill\Davis, Warren GU C #3\Permit Drawings\

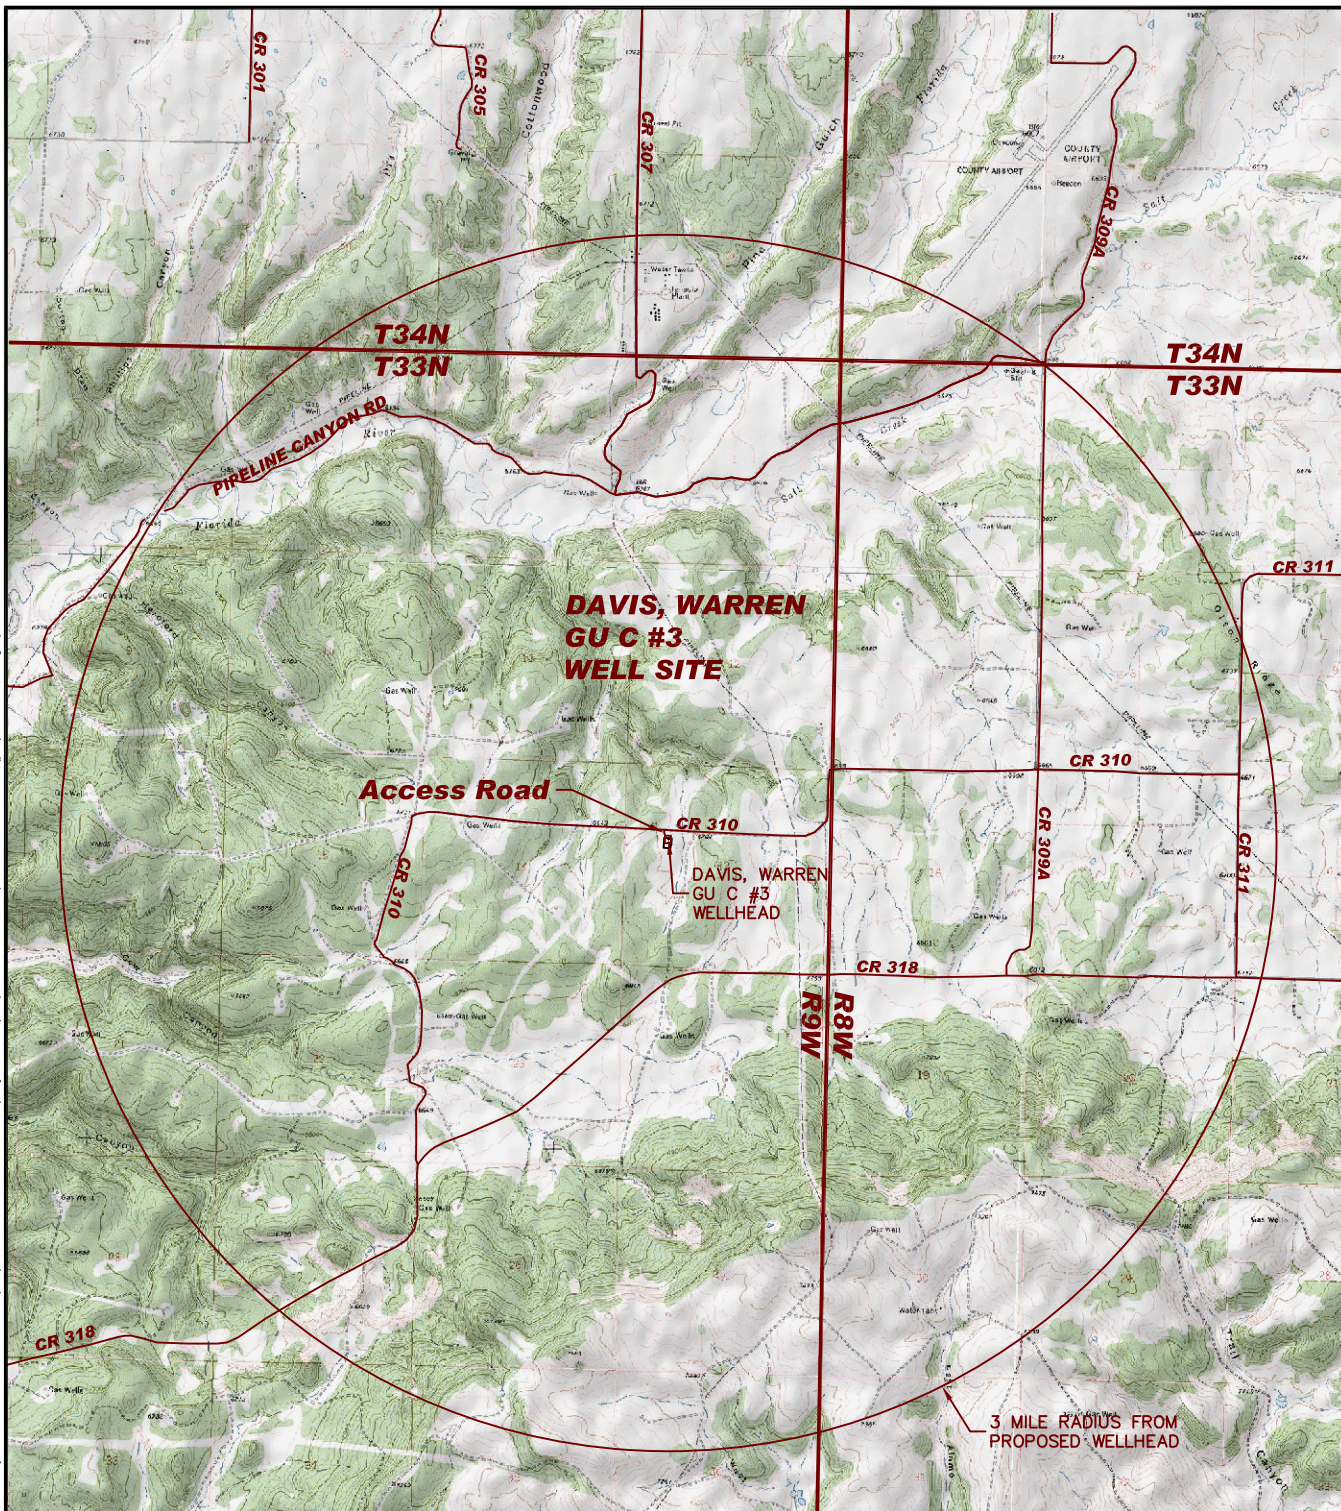

**LAT: 37.10541 N**  
**LONG: 107.78282 W**  
**NW1/4 SECTION 13, T33N, R9W, N.M.P.M.**  
**LA PLATA COUNTY, COLORADO**

 211 Rock Point Dr. Suite # 101 Durango, CO 81301 (970) 375-7767	PROJ. NO 8572	FILE NO. DAVISWARREN_GUC3_APD	<b>DAVIS, WARREN GU C #3 TOPO MAP</b>		REV A
	DRAWN BY DK	DATE 07/12/11			
		CLIENT KL	BP AMERICA PROD. CO. — DURANGO, CO		