

# **LEGEND:**

⊙ PROPOSED LOCATION

**ConocoPhillips Company**

**TEBO #32-3H**

**SECTION 32, T4S, R64W, 6th P.M.**

**350' FSL 1980' FWL**



**Uintah Engineering & Land Surveying**  
85 South 200 East Vernal, Utah 84078  
(435) 789-1017 \* FAX (435) 789-1813




**ACCESS ROAD  
MAP**

**11 28 11**  
MONTH DAY YEAR

**SCALE: 1:100,000 DRAWN BY: J.L.H. REVISED: 00-00-00**



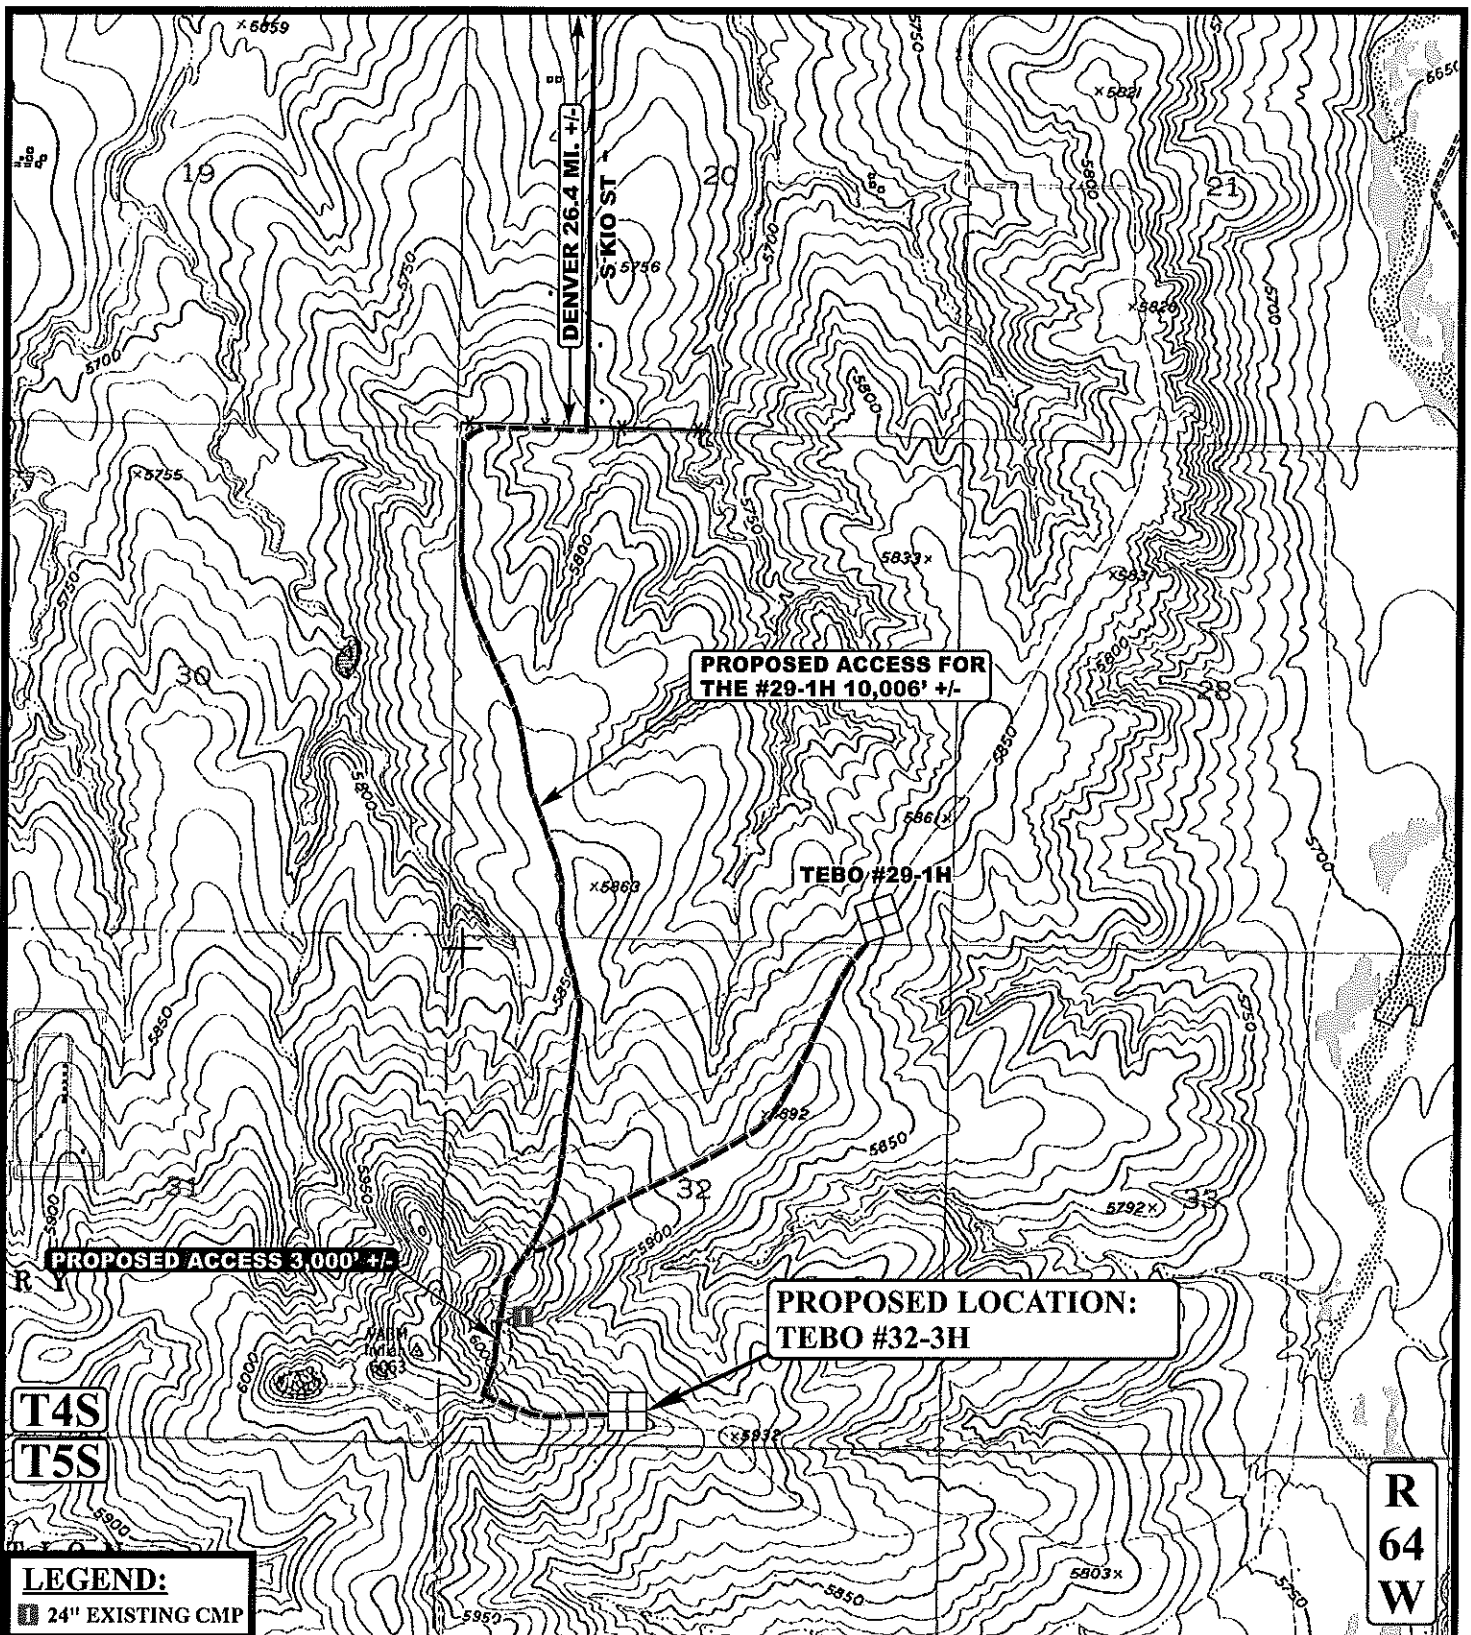

# **LEGEND:**

- EXISTING ROAD
- PROPOSED ACCESS ROAD
- EXISTING FENCE
- EXISTING 2-TRACK



**Uintah Engineering & Land Surveying**  
85 South 200 East Vernal, Utah 84078  
(435) 789-1017 \* FAX (435) 789-1813



**ConocoPhillips Company**

**TEBO #32-3H**  
**SECTION 32, T4S, R64W, 6th P.M.**  
**350' FSL 1980' FWL**

ACCESS ROAD	11	28	11
MAP	MONTH	DAY	YEAR
SCALE: 1" = 2000'	DRAWN BY: J.L.H.	REVISED: 00-00-00	

**B**  
**TOPO**