


LOCATION DRAWING

WIP PC D06-30D, 31

SECTION: 1
TOWNSHIP: 3N
RANGE: 65W

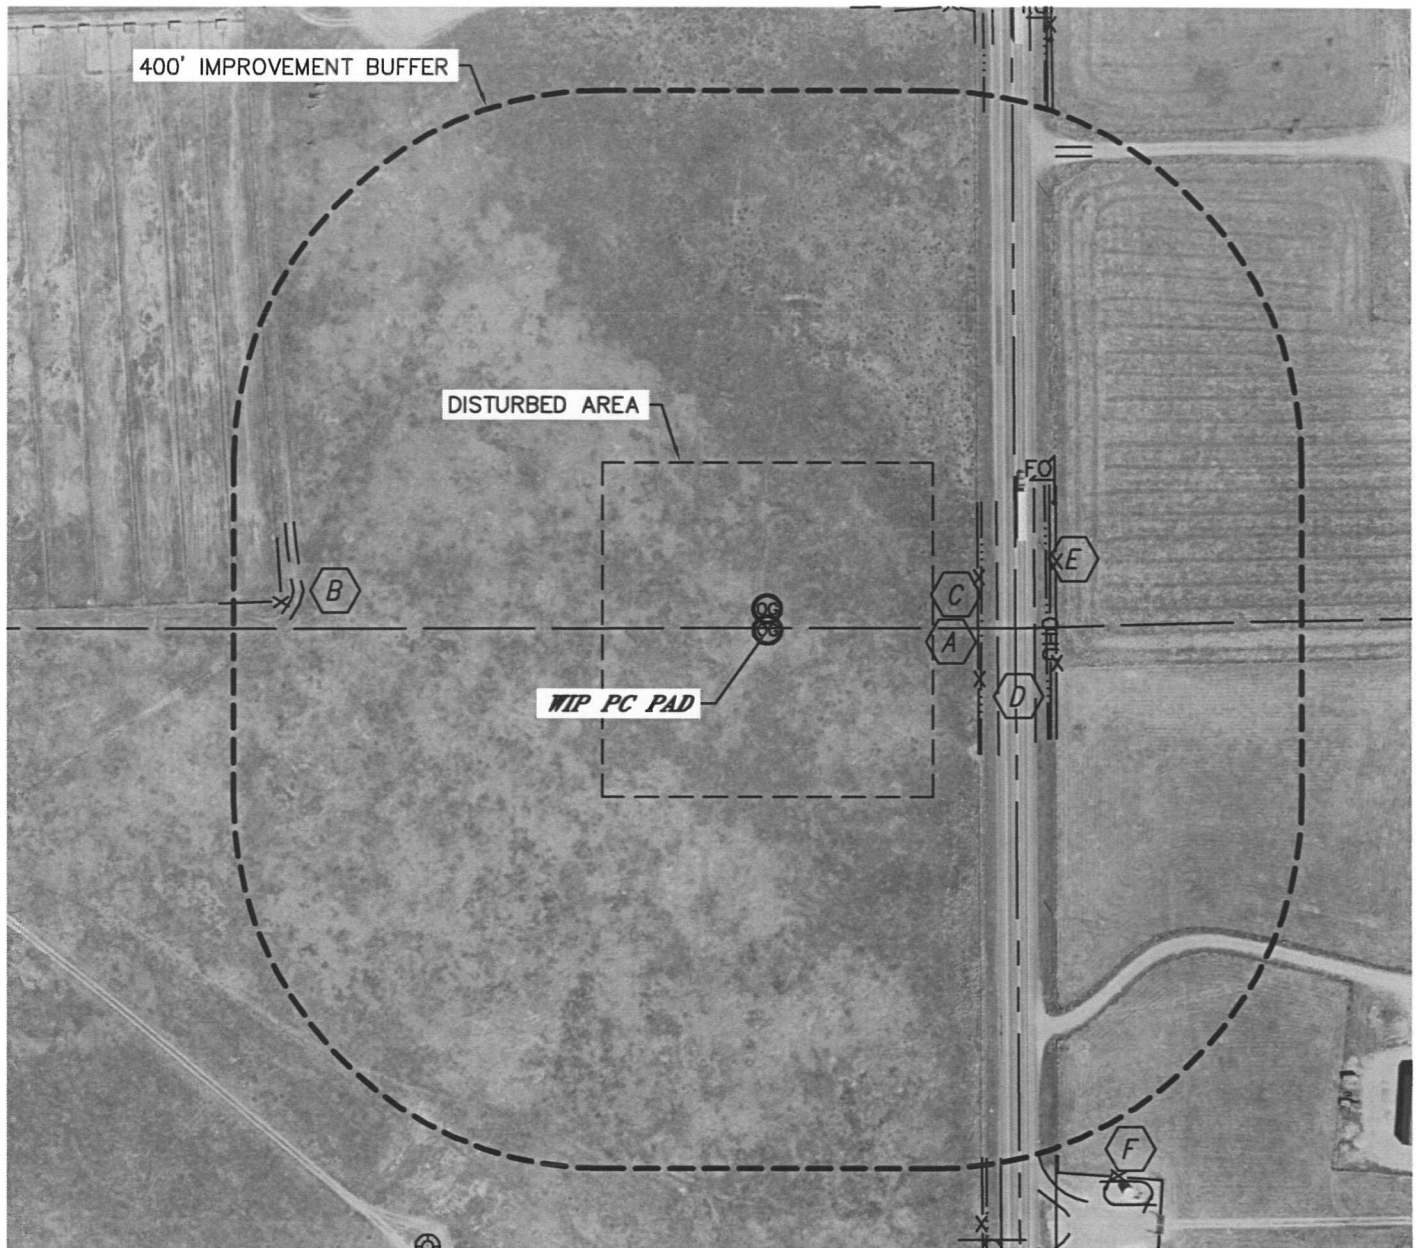

IMPROVEMENTS:

(MEASURED FROM PROPOSED WIP PC D06-31 WELL LOCATION)

- A** FENCE 229' & 314' E, 529' W
- B** FIELD ROAD 511' NW, 602' NE, 638' SE
- C** BARROW DITCH 232' & 308' E
- D** COUNTY ROAD 49 250' E
- E** OVERHEAD UTILITY 308' E
- F** EX. PRODUCTION EQUIPMENT (NOBLE) 703' SE

NEAREST: BUILDING 840' SE, PUBLIC ROAD (CR 49) 250' E,
ABOVE GROUND UTILITY 308' E, RAILROAD 5280'+, PROPERTY LINE 270' E

