

CONSTRUCTION LAYOUT DRAWING

1 of 2

VEGETATION:
PASTURE

SURFACE USE:
GRAZING


PAD 380'X400' ELEV=4922.5'

DISTURBED AREA=4.4± ACRES

ESTIMATED DIRT QUANTITIES

CUTx10%	FILL	TOPSOIL	EXCESS
5,180	2,200	2,910	70

NOTE: VOLUMES IN CUBIC YARDS. TOPSOIL INCLUDED IN VOLUMES AT A DEPTH OF 6". PIT NOT INCLUDED IN TOTAL EXCESS.

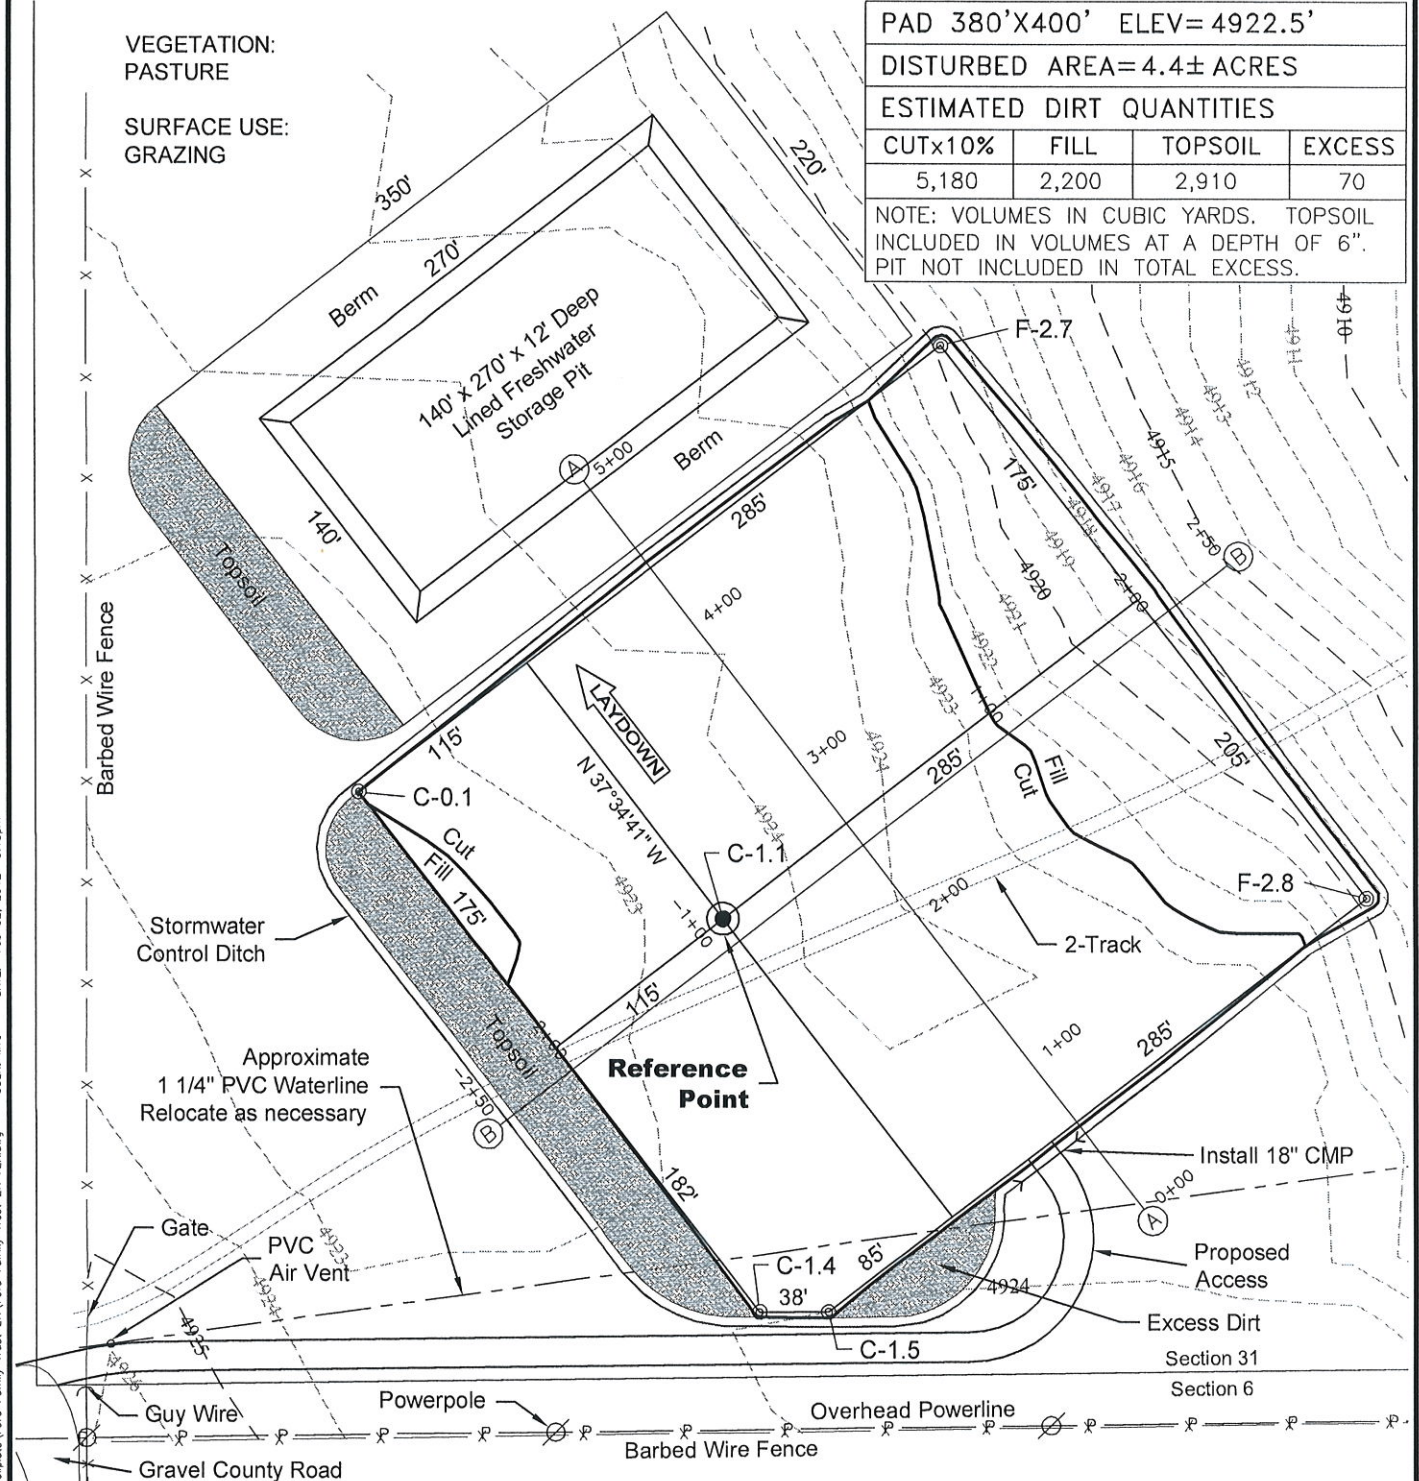

NOTE:
10% ALLOWANCE IS MADE FOR SOIL EXPANSION.


2/2/12

GEO SURV

LAND SURVEYING AND MAPPING
LAFAYETTE - WINTER PARK
Ph 303 666 0379 Fx 303 665 6320



CONDOR ENERGY TECHNOLOGY LLC
FORD FAMILY TRUST 2H PAD

LOT 4 SECTION 31 T7N R59W
6th PM WELD COUNTY COLORADO

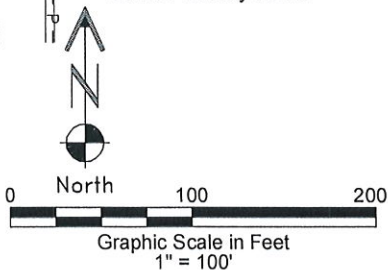

CONSTRUCTION LAYOUT DRAWING

2 of 2

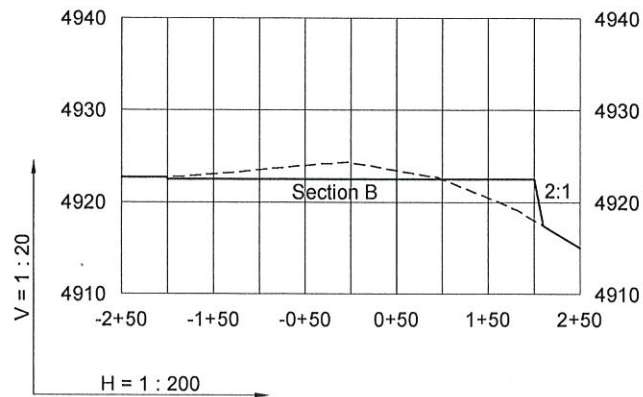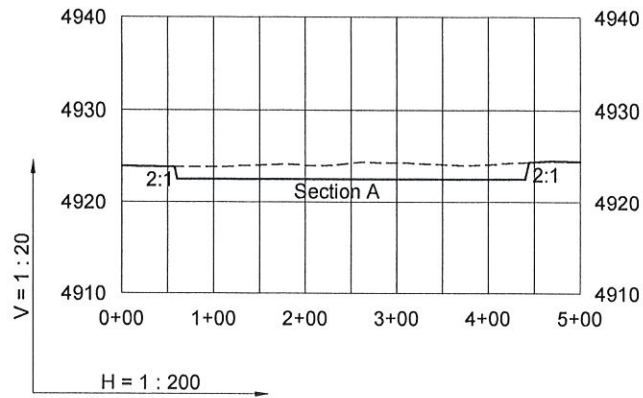

2/2/12

----- Existing Ground
 _____ Proposed Grade

GEO SURV
 LAND SURVEYING AND MAPPING
 LAFAYETTE - WINTER PARK
 Ph 303 666 0379 Fx 303 665 6320

CONDOR ENERGY TECHNOLOGY LLC
 FORD FAMILY TRUST 2H PAD

LOT 4 SECTION 31 T7N R59W
 6th PM WELD COUNTY COLORADO