



P:_Engineering\0211012.03\DRAWINGS\EXHIBITS\0211012-03 2A Hydrology Map.dwg, 2/17/2012 12:25:43 PM, aliceh Lamp, Rynearson & Associates, Lamp, Rynearson & Associates

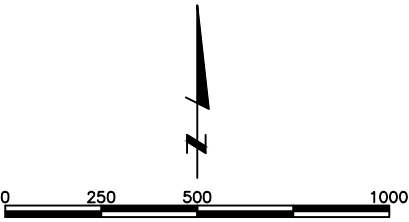

SURFACE WATER TABLE			
#	DESCRIPTION	DISTANCE	BEARING
1	SHEEP DRAW DITCH	1193'	S43W
2	SHEEP DRAW DITCH	1247'	N53W

*ALL DISTANCES AND BEARINGS REPORTED IN THE SURFACE WATER TABLE ARE MEASURED FROM THE WELL REFERENCE POINT.

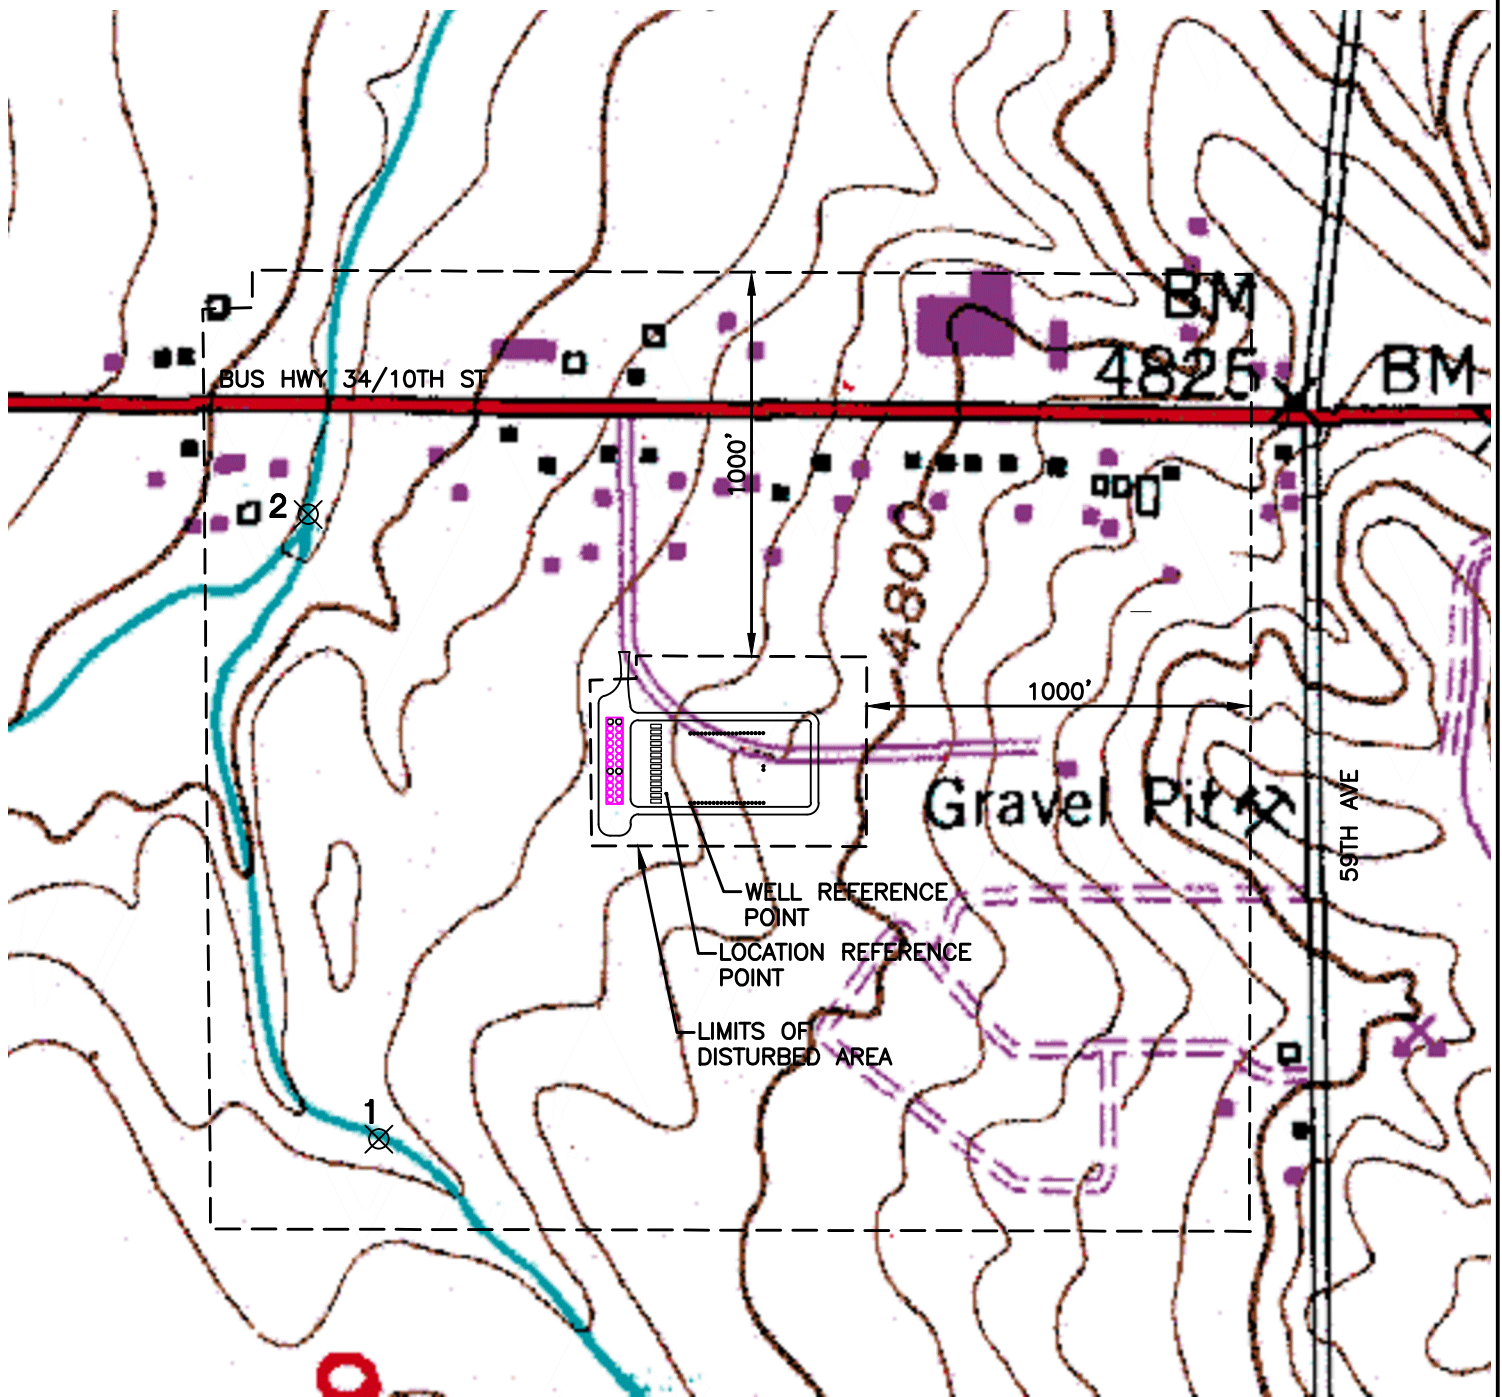

LAMP RYNEARSON
& ASSOCIATES

4715 Innovation Drive 970.226.0342 | P
Fort Collins, CO 80525 970.226.0879 | F
www.LRA-Inc.com

SHEEP DRAW DIRECTIONAL #1
HYDROLOGY MAP

drawn by	date	cogcc id	project - task number	book and page	project - location
KJW	2/17/2012		0211012.03		NWNE SEC 9 T5N R66W
path\filename P:_Engineering\0211012.03\DRAWINGS\EXHIBITS\0211012-03 2A Hydrology Map.dwg					