


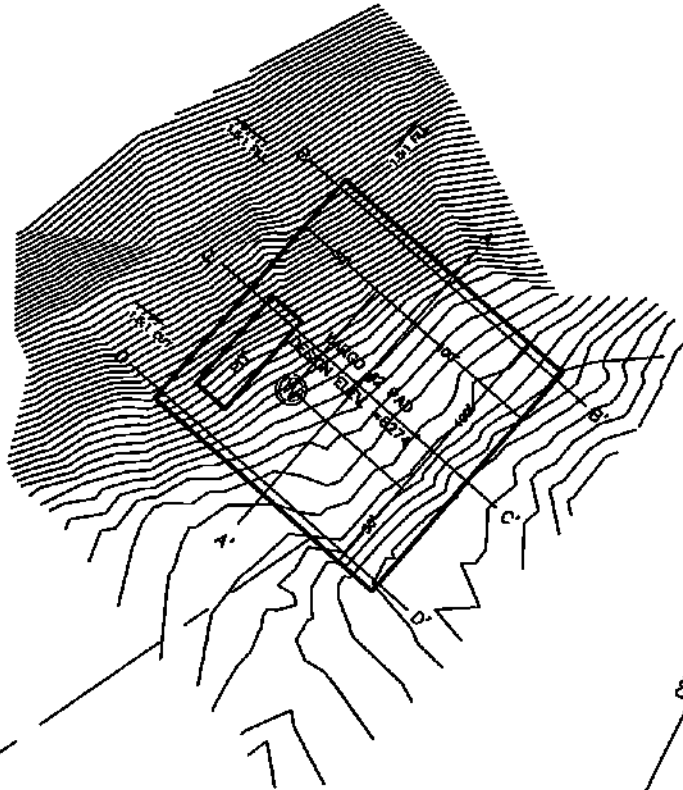

SCALE: 1" = 100'

# CONSTRUCTION LAYOUT DRAWING

LARGO #2



**NOTES:**

1. UNGRADED ELEVATION AT  
WELLHEAD: 6273'


DRAWN BY:	TLC	LARGO # 2	PAGE
DATE:	01/31/2012	WELL PAD PLAN	1/4
LARGO #2 -CONST	NATURAL RESOURCE GROUP		REV
DRAWING NAME:	LAS ANIMAS COUNTY, COLORADO		A



SCALE: 1" = 100'

# CONSTRUCTION LAYOUT DRAWING

LARGO #2

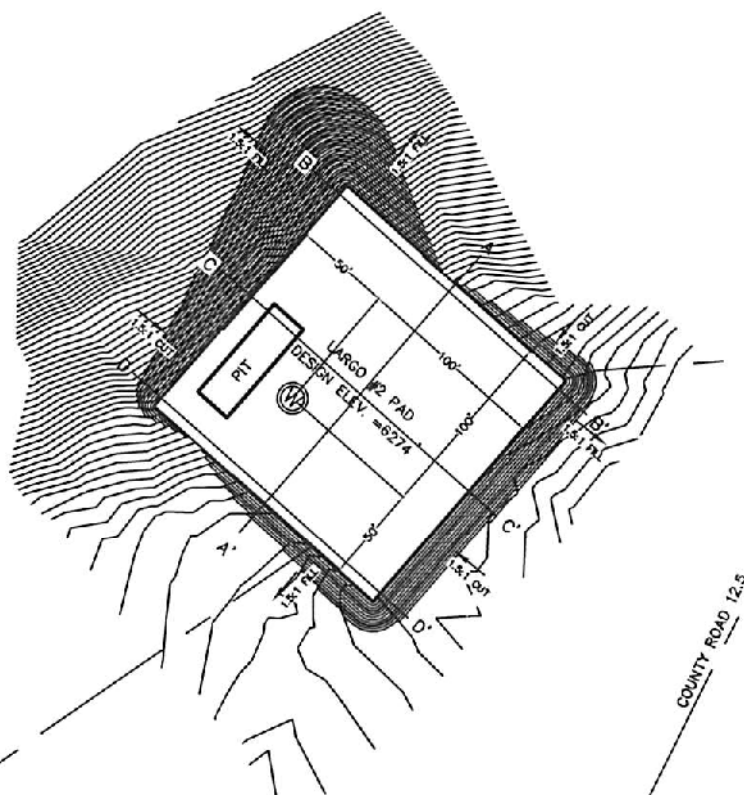

## NOTES:



1. UNGRADED ELEVATION AT WELLHEAD: 6273'
2. GRADED ELEVATION AT WELLHEAD: 6274'

DRAWN BY: TLC	LARGO # 2	PAGE
DATE: 01/31/2012	WELL PAD PLAN	2/4
LARGO #2 -CONST	NATURAL RESOURCE GROUP	REV
DRAWING NAME:	LAS ANIMAS COUNTY, COLORADO	A



# CONSTRUCTION LAYOUT DRAWING

## LARGO #2

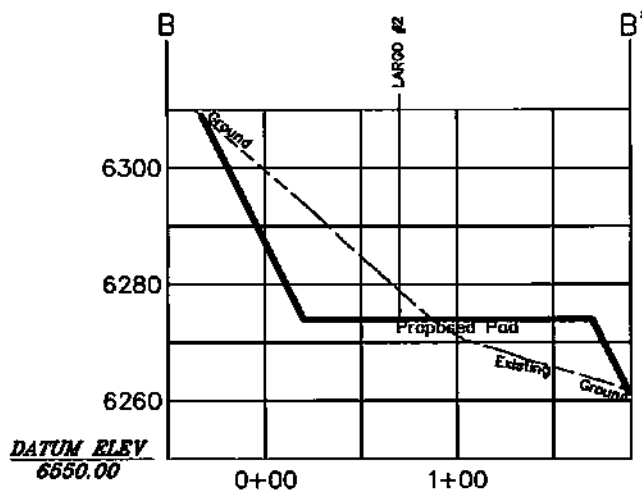
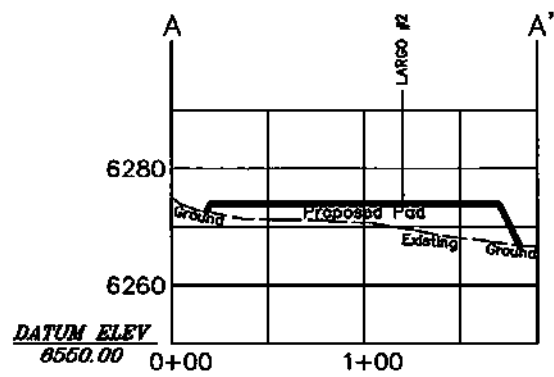


HORIZONTAL SCALE: 1" = 100'  
VERTICAL SCALE: 1" = 50'

DRAWN BY: TLC	LARGO # 2	PAGE
DATE: 01/31/2012	WELL PAD PLAN	3/4
LARGO #2 -CONST	NATURAL RESOURCE GROUP	REV
DRAWING NAME:	LAS ANIMAS COUNTY, COLORADO	A

CONSTRUCTION LAYOUT DRAWING

LARGO #2

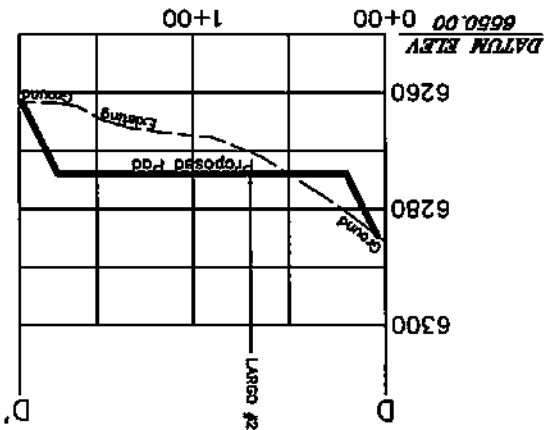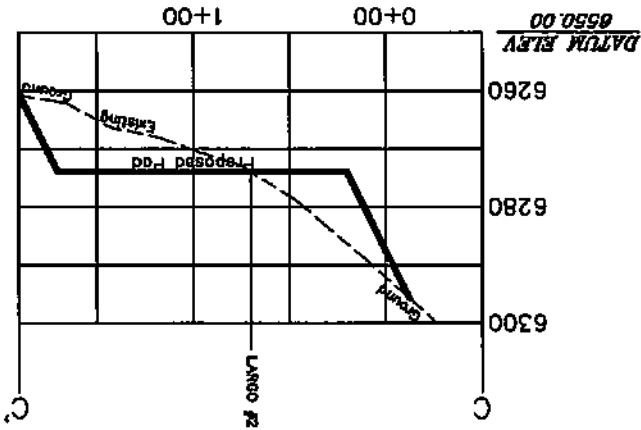

HORIZONTAL SCALE: 1" = 100'

VERTICAL SCALE: 1" = 50'

DRAWN BY:	TLC	LARGO # 2	WELL PAD PLAN	NATURAL RESOURCE GROUP LAS ANIMAS COUNTY, COLORADO	REV A
	DATE:				
DRAWING NAME:		LARGO # 2 -CONST			