


LOCATION DRAWING

DECHANT H25-64-1HN, 65HN

SECTION: 25
TOWNSHIP: 3N
RANGE: 65W

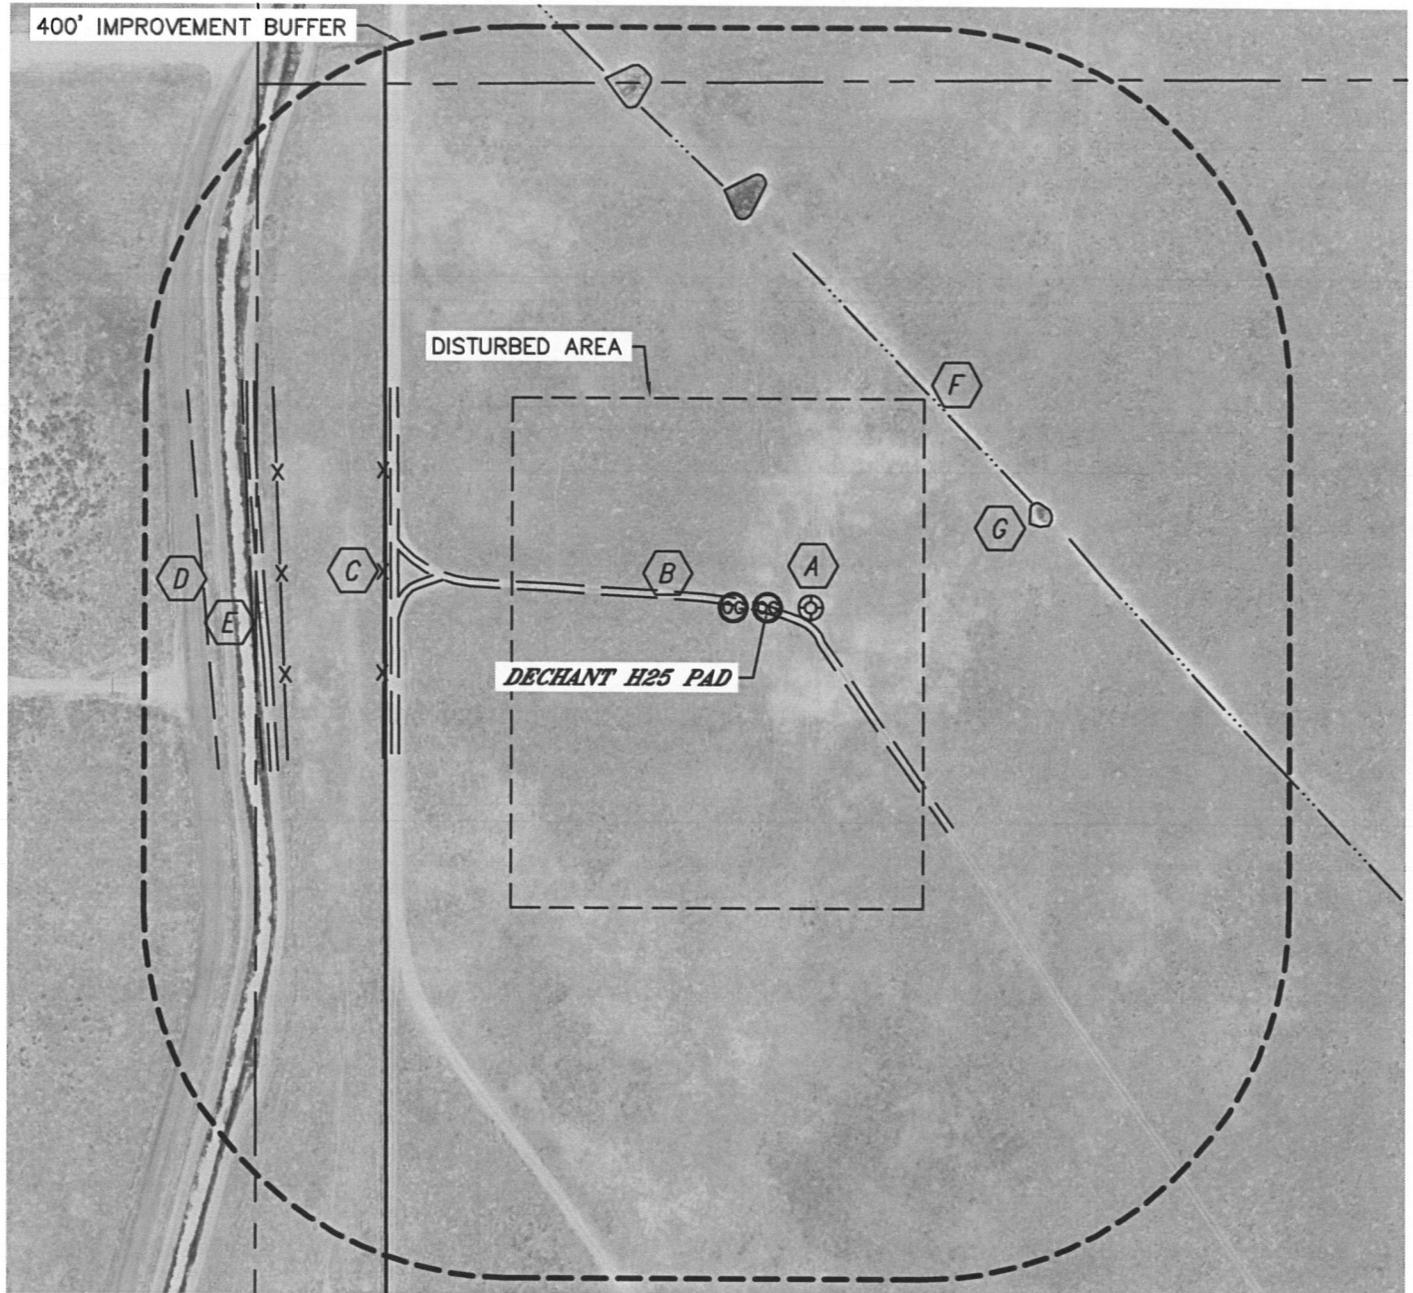

IMPROVEMENTS:

(MEASURED FROM THE PROPOSED DECHANT H25-65HN LOCATION)

- | | |
|--|---|
|  EX. OIL & GAS WELL 47' E |  DRAINAGE 286' NE |
|  FIELD ROAD 2' S, 404' & 545' W |  POND 300' NE, 407' N, 554' NW |
|  FENCE 420' & 531' W | |
|  PRIVATE DRIVE 612' W | |
|  CANAL 563' W | |

NEAREST: BUILDING 4010' SW, PUBLIC ROAD 3230' N (CR 30),
ABOVE GROUND UTILITY 3220' N, RAILROAD 5280'+, PROPERTY LINE 418' W

