


Section 31
T. 1 N., R 98 W
6th. P.M.

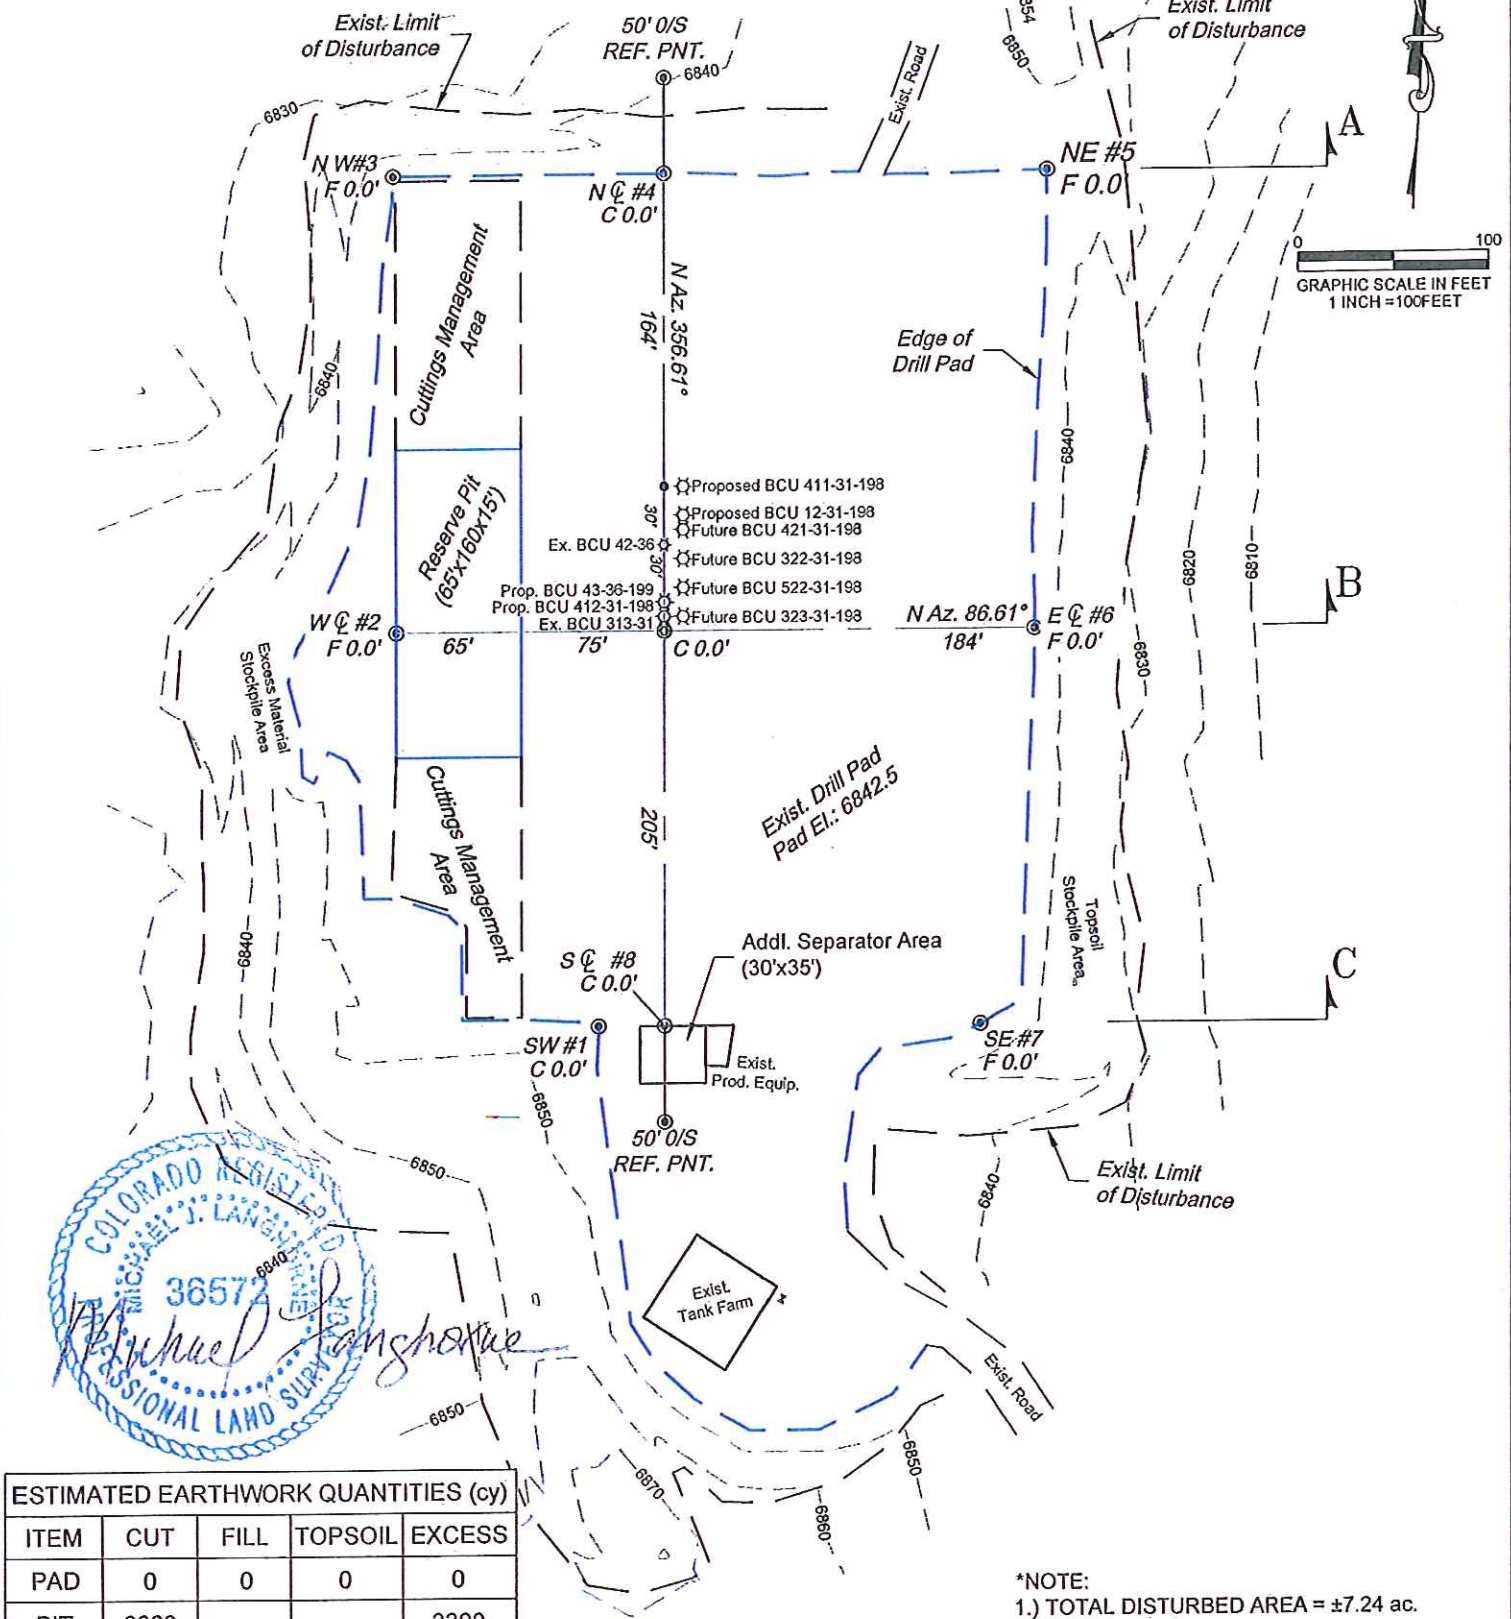

REVISED: 1/25/12

Construction Plan Prepared for:
WPXENERGY WPX Energy Rocky Mountain, LLC


136 East Third Street
Rifle, Colorado 81650
Ph. (970) 625-2720
Fax (970) 625-2773

BOOKCLIFF
Survey Services, Inc.

SCALE: 1" = 100'
DATE: 12/20/11
PLAT: 2 of 7
PROJECT: Highlands
DFT: cws

BCU 12-31-198 - Sheet 2
CONSTRUCTION LAYOUT

Section 31
T. 1 N., R 98 W
6th. P.M.

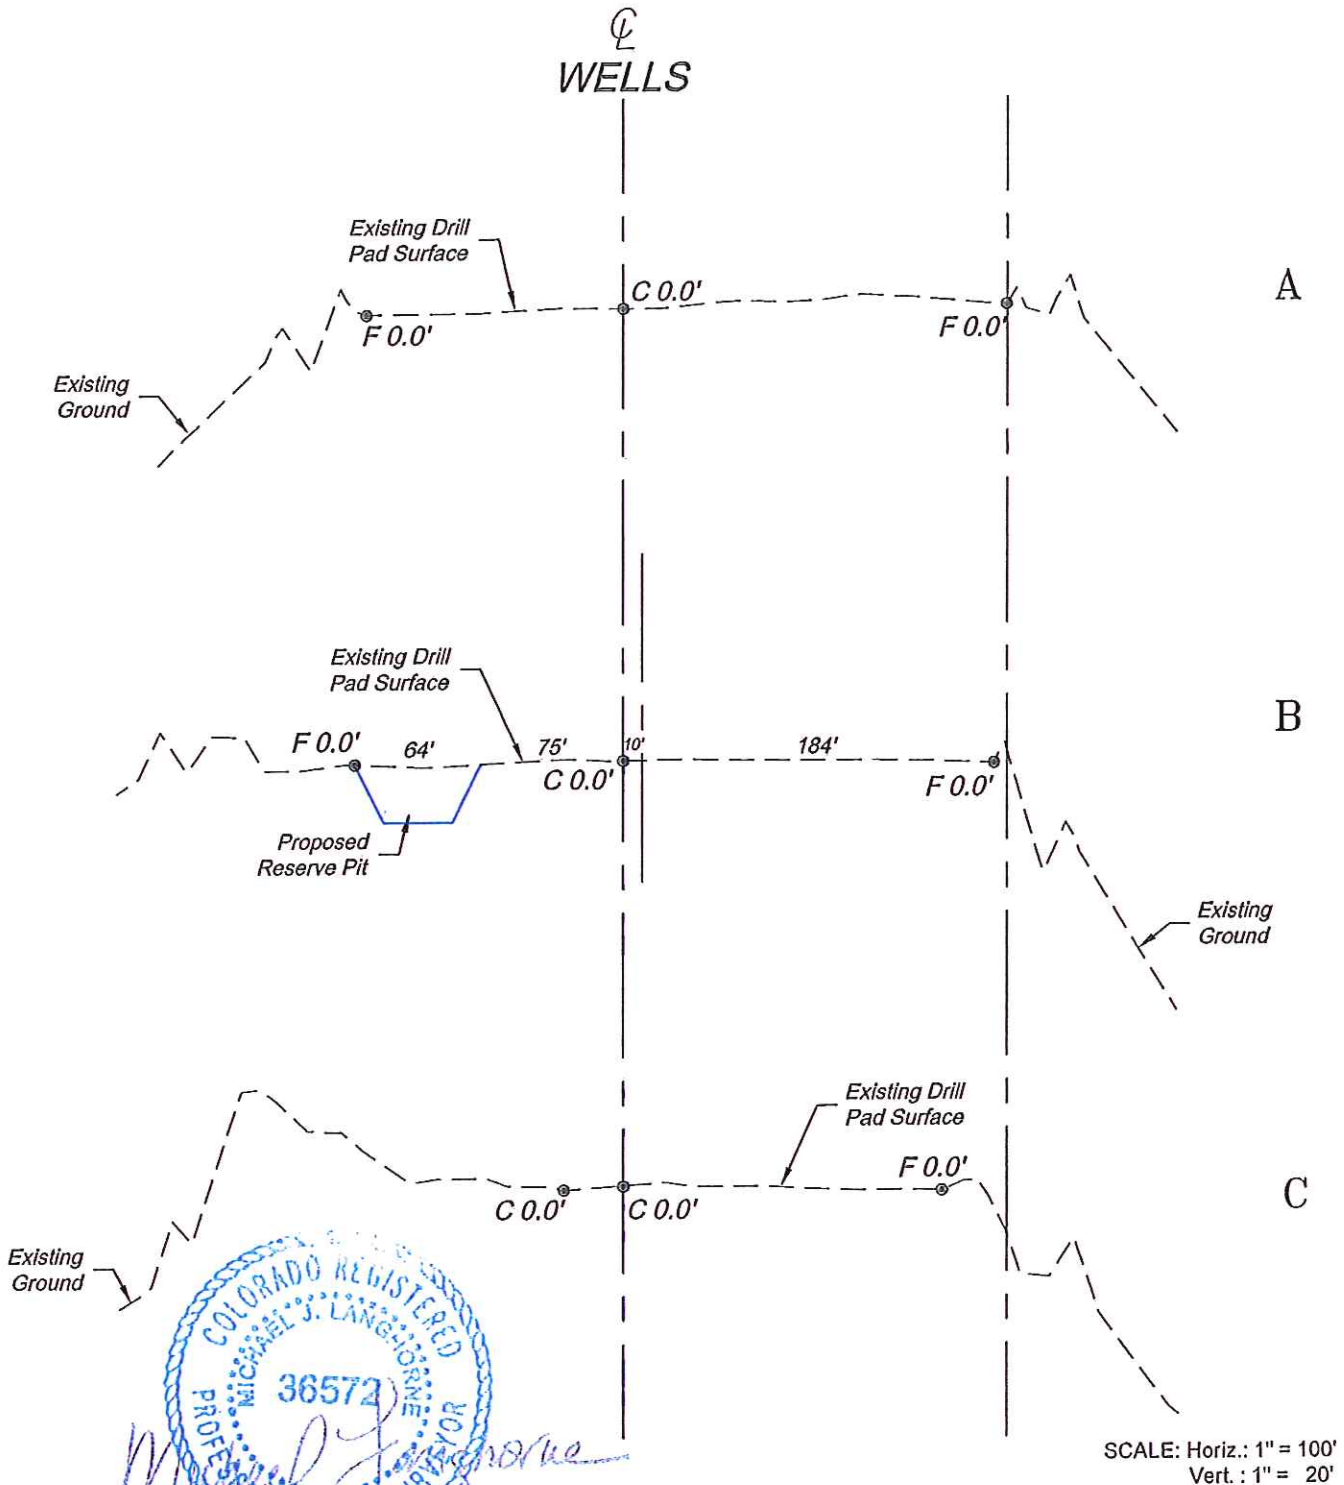

*NOTE:
CUT SLOPE: As-Built
FILL SLOPE: As-Built


REVISED: 1/9/12

Construction Plan Prepared for:
WPXENERGY.

WPX Energy Rocky Mountain, LLC

BCU 12-31-198 Drill Pad - Sheet 3
CONSTRUCTION LAYOUT
CROSS SECTIONS

136 East Third Street
Rifle, Colorado 81650
Ph. (970) 625-2720
Fax (970) 625-2773

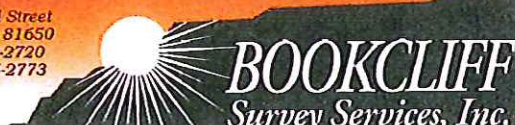

SCALE: 1" = 100'
DATE: 12/20/11
PLAT: 3 of 7
PROJECT: Williams Highland
DFT: cws