



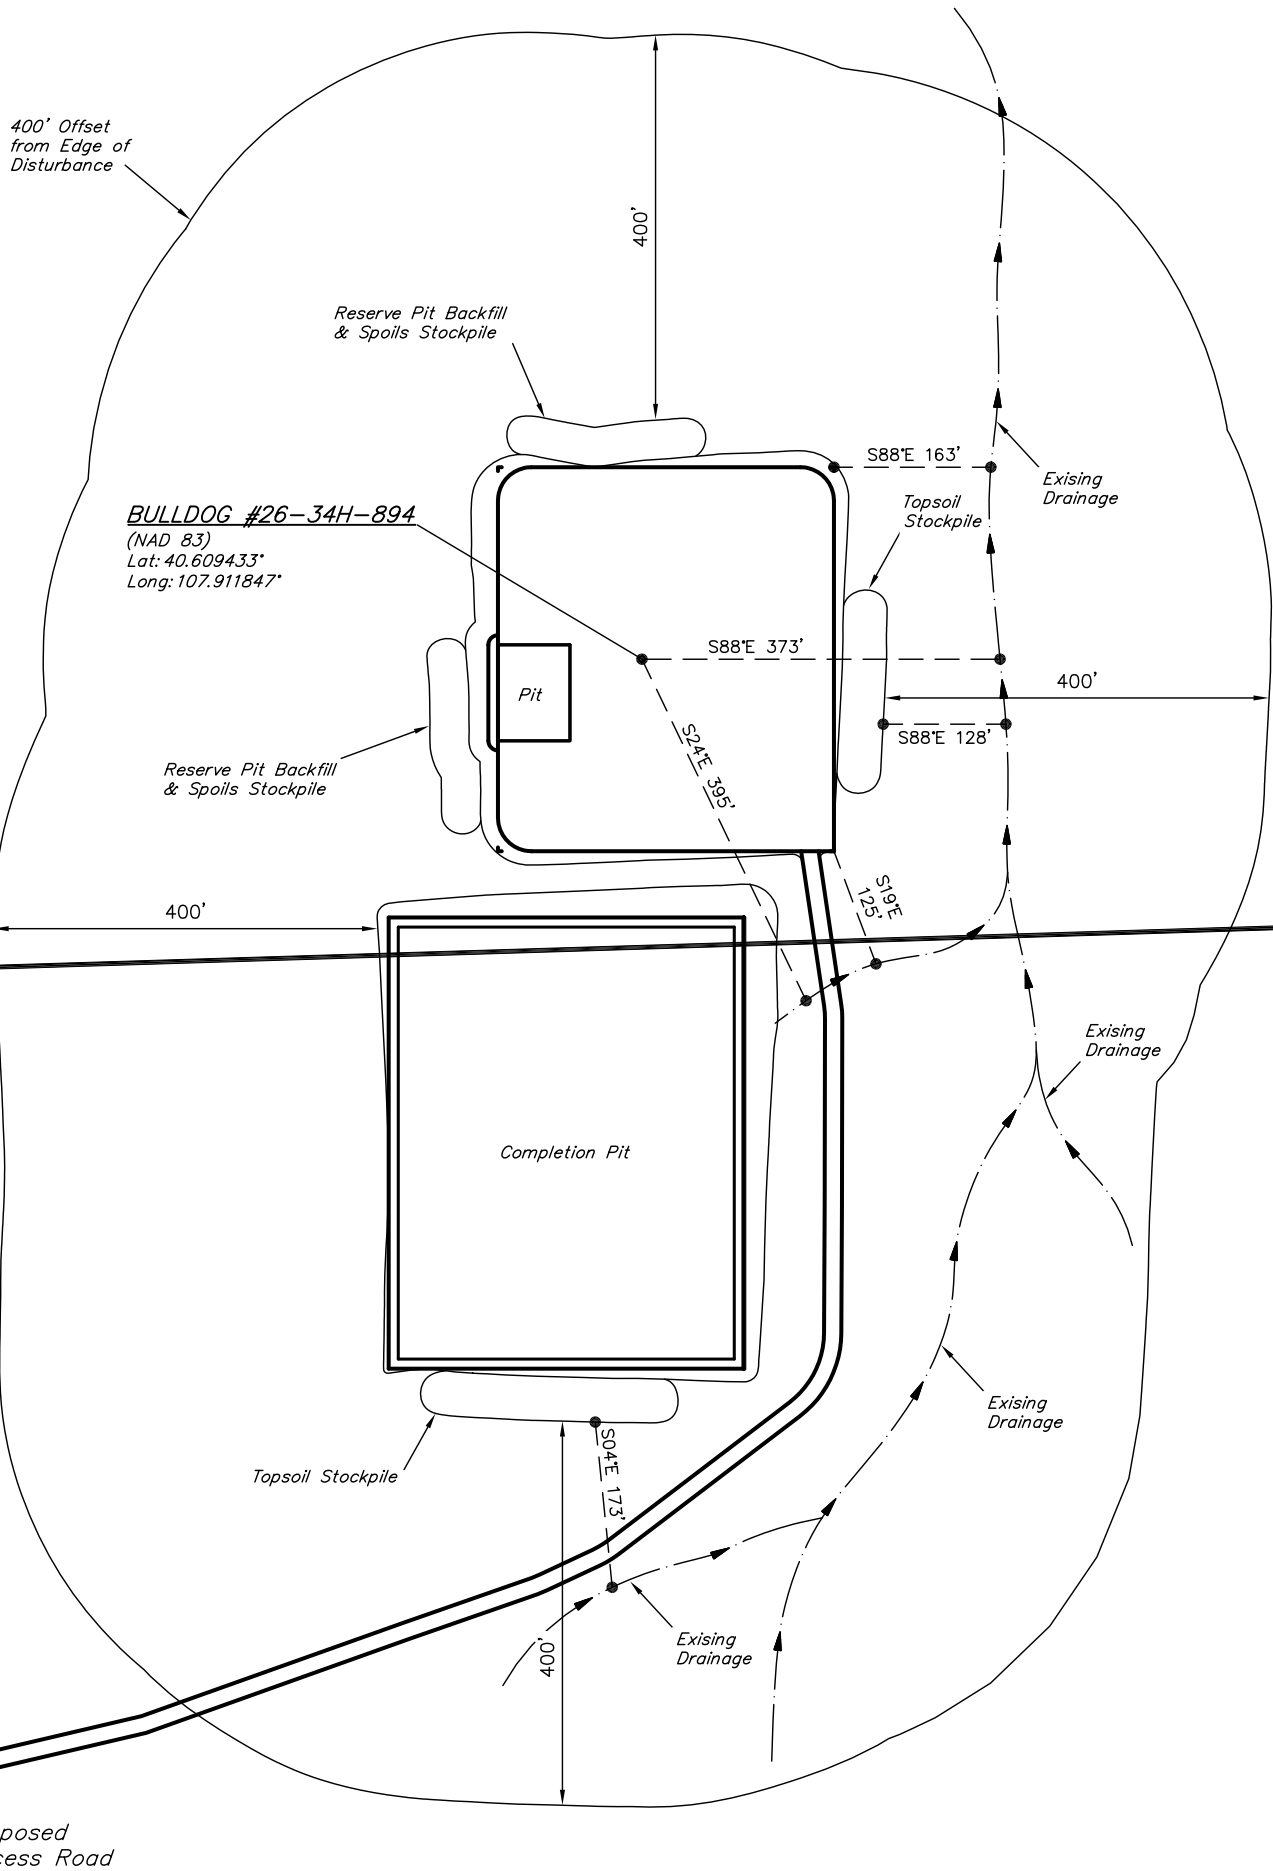

AXIA ENERGY
ADDENDUM TO LEGAL PLAT FOR
BULLDOG #26-34H-894
SECTION 26, T8N, R94W, 6th P.M.
300' FSL 1980' FEL

SCALE: 1" = 200'
DATE: 02-08-12
DRAWN BY: Z.L.
REVISED: 02-15-12

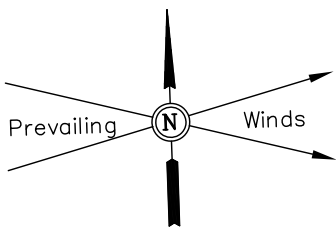




AXIA ENERGY
CONSTRUCTION LAYOUT FOR
BULLDOG #26-34H-894
SECTION 26, T8N, R94W, 6th P.M.
300' FSL 1980' FEL



FIGURE #1

SCALE: 1" = 100'
DATE: 02-08-12
DRAWN BY: Z.L.
REVISED: 02-15-12

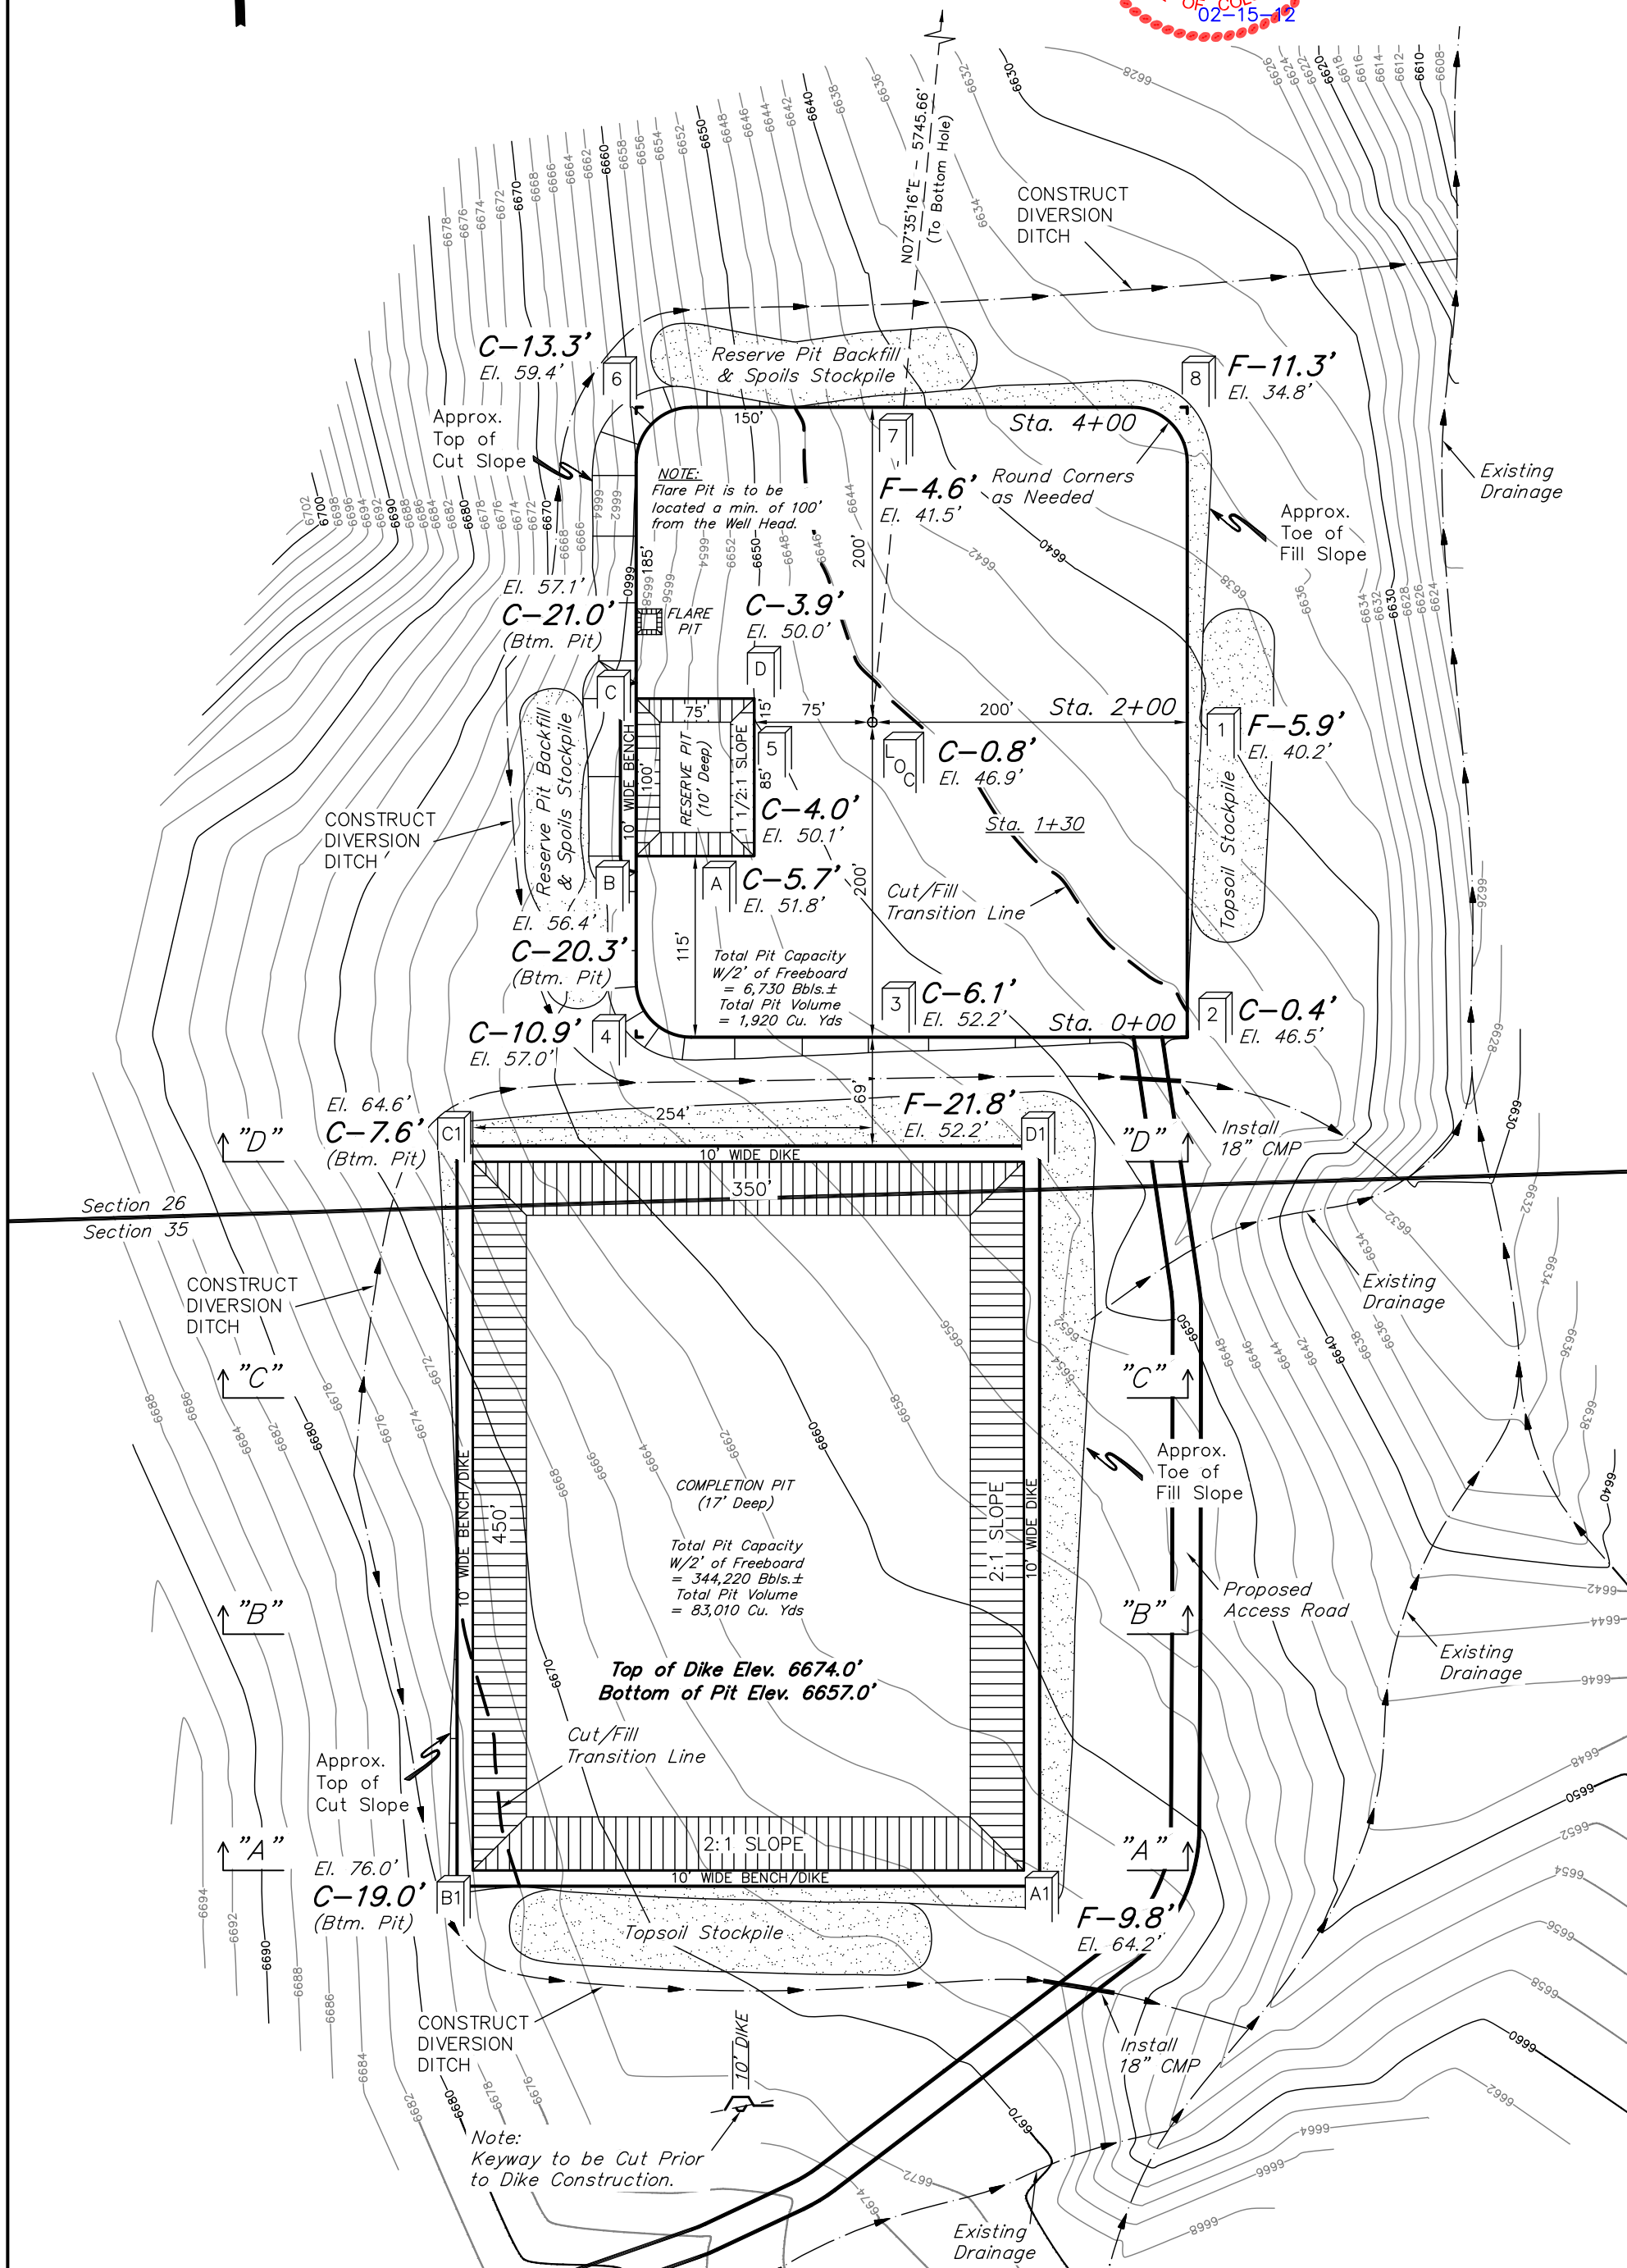






Elev. Ungraded Ground At Loc. Stake = 6646.9'
FINISHED GRADE ELEV. AT LOC. STAKE = 6646.1'

UINTAH ENGINEERING & LAND SURVEYING
85 So. 200 East * Vernal, Utah 84078 * (435) 789-1017

1" = 40'
X-Section
Scale
1" = 100'
DATE: 02-08-12
DRAWN BY: Z.L.
REVISED: 02-15-12

AXIA ENERGY
CONSTRUCTION LAYOUT CROSS SECTIONS FOR
BULLDOG #26-34H-894
SECTION 26, T8N, R94W, 6th P.M.
300' FSL 1980' FEL

FIGURE #2

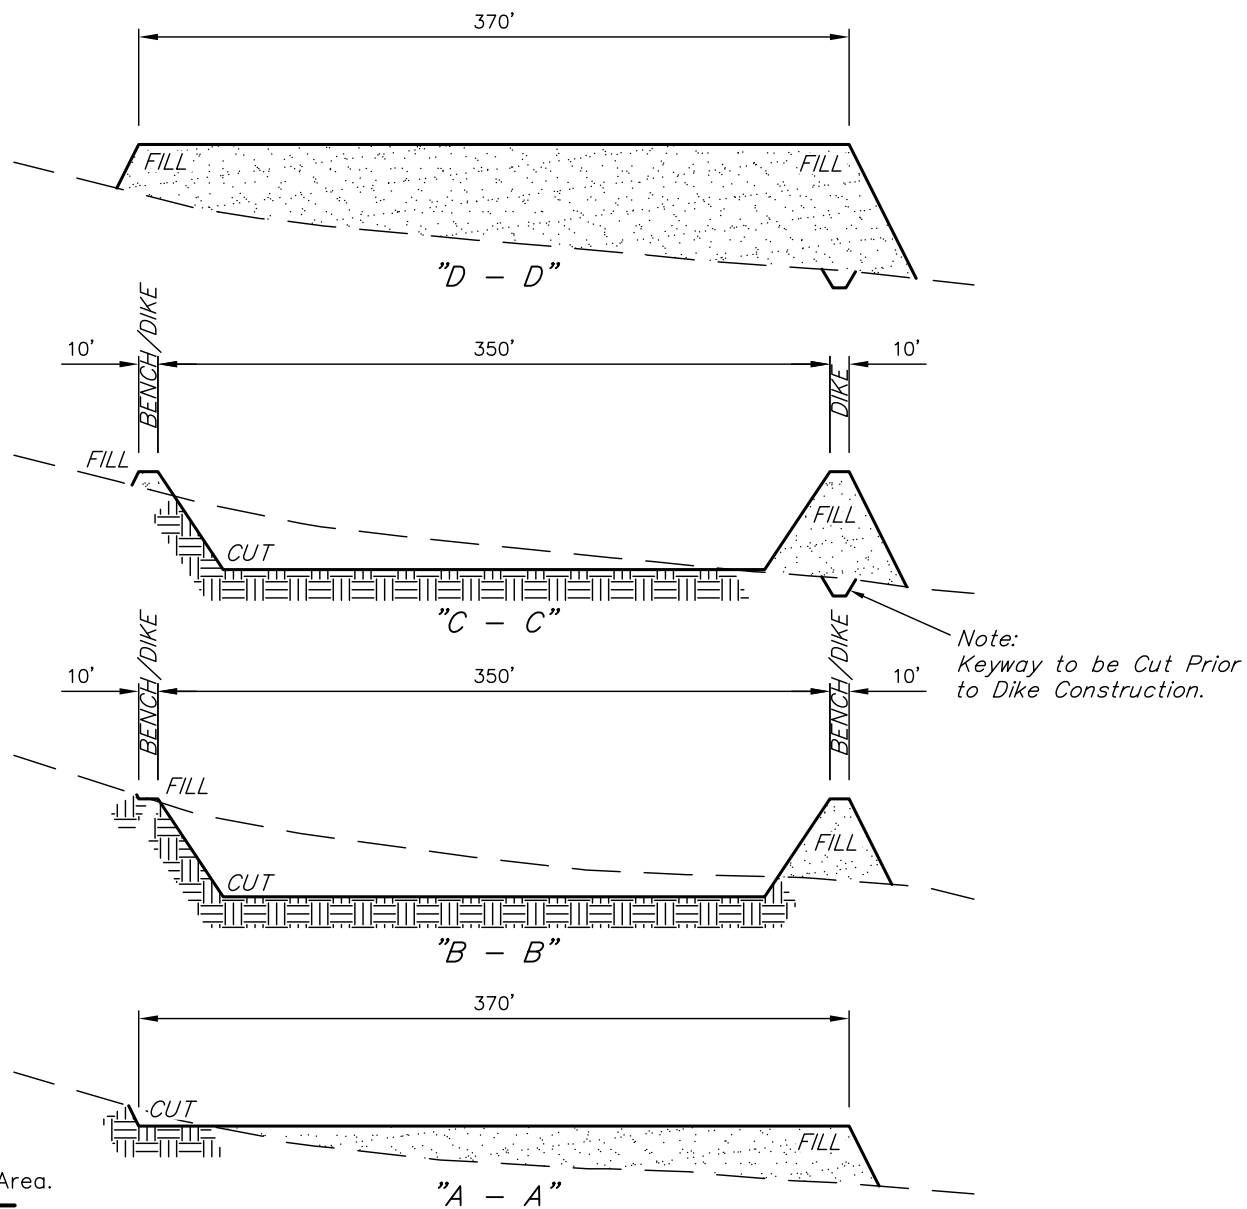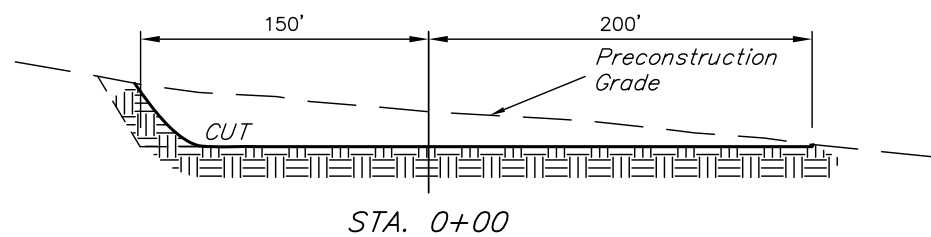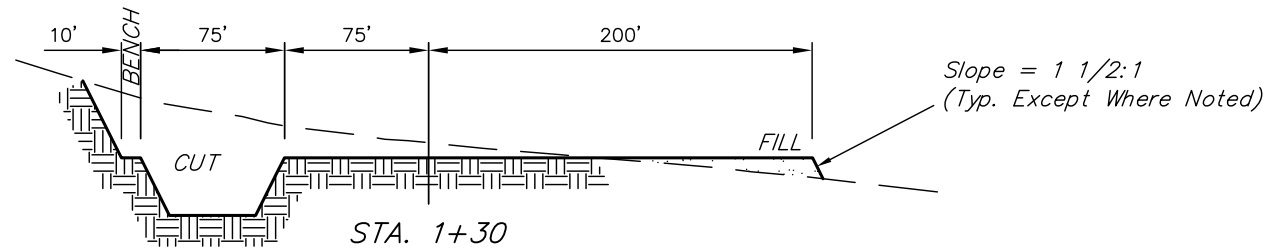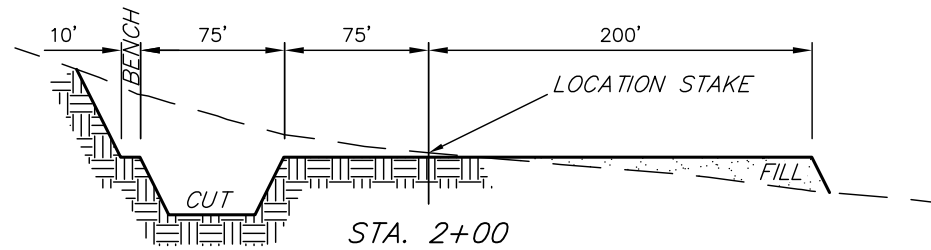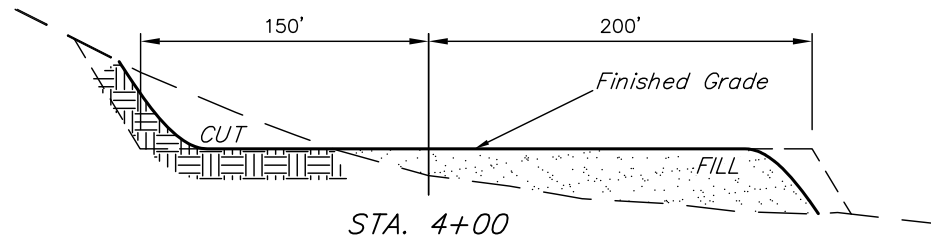

* NOTE:
FILL QUANTITY INCLUDES
5% FOR COMPACTION

NOTE:
Topsoil should not be
Stripped Below Finished
Grade on Substructure Area.

COMPLETION PIT APPROXIMATE YARDAGES

(6") Topsoil Stripping	=	3,980 Cu. Yds.
Remaining Location	=	25,320 Cu. Yds.
TOTAL CUT	=	29,300 CU.YDS.
FILL	=	25,320 CU.YDS.
EXCESS MATERIAL	=	3,980 Cu. Yds.
Topsoil	=	3,980 Cu. Yds.
EXCESS UNBALANCE (After Interim Rehabilitation)	=	0 Cu. Yds.

PAD APPROXIMATE YARDAGES

(6") Topsoil Stripping	=	3,040 Cu. Yds.
Remaining Location	=	17,280 Cu. Yds.
TOTAL CUT	=	20,320 CU.YDS.
FILL	=	11,840 CU.YDS.
EXCESS MATERIAL	=	8,480 Cu. Yds.
Topsoil & Pit Backfill (1/2 Pit Vol.)	=	4,000 Cu. Yds.
EXCESS UNBALANCE (After Interim Rehabilitation)	=	4,480 Cu. Yds.


APPROXIMATE ACREAGES
WELL SITE DISTURBANCE = ± 9.187 ACRES
ACCESS ROAD DISTURBANCE = ± 2.247 ACRES
TOTAL = ± 11.434 ACRES
UINTAH ENGINEERING & LAND SURVEYING
85 So. 200 East * Vernal, Utah 84078 * (435) 789-1017



AXIA ENERGY
TYPICAL RIG LAYOUT FOR
BULLDOG #26-34H-894
SECTION 26, T8N, R94W, 6th P.M.
300' FSL 1980' FEL

FIGURE #3

SCALE: 1" = 100'
DATE: 02-08-12
DRAWN BY: Z.L.
REVISED: 02-15-12

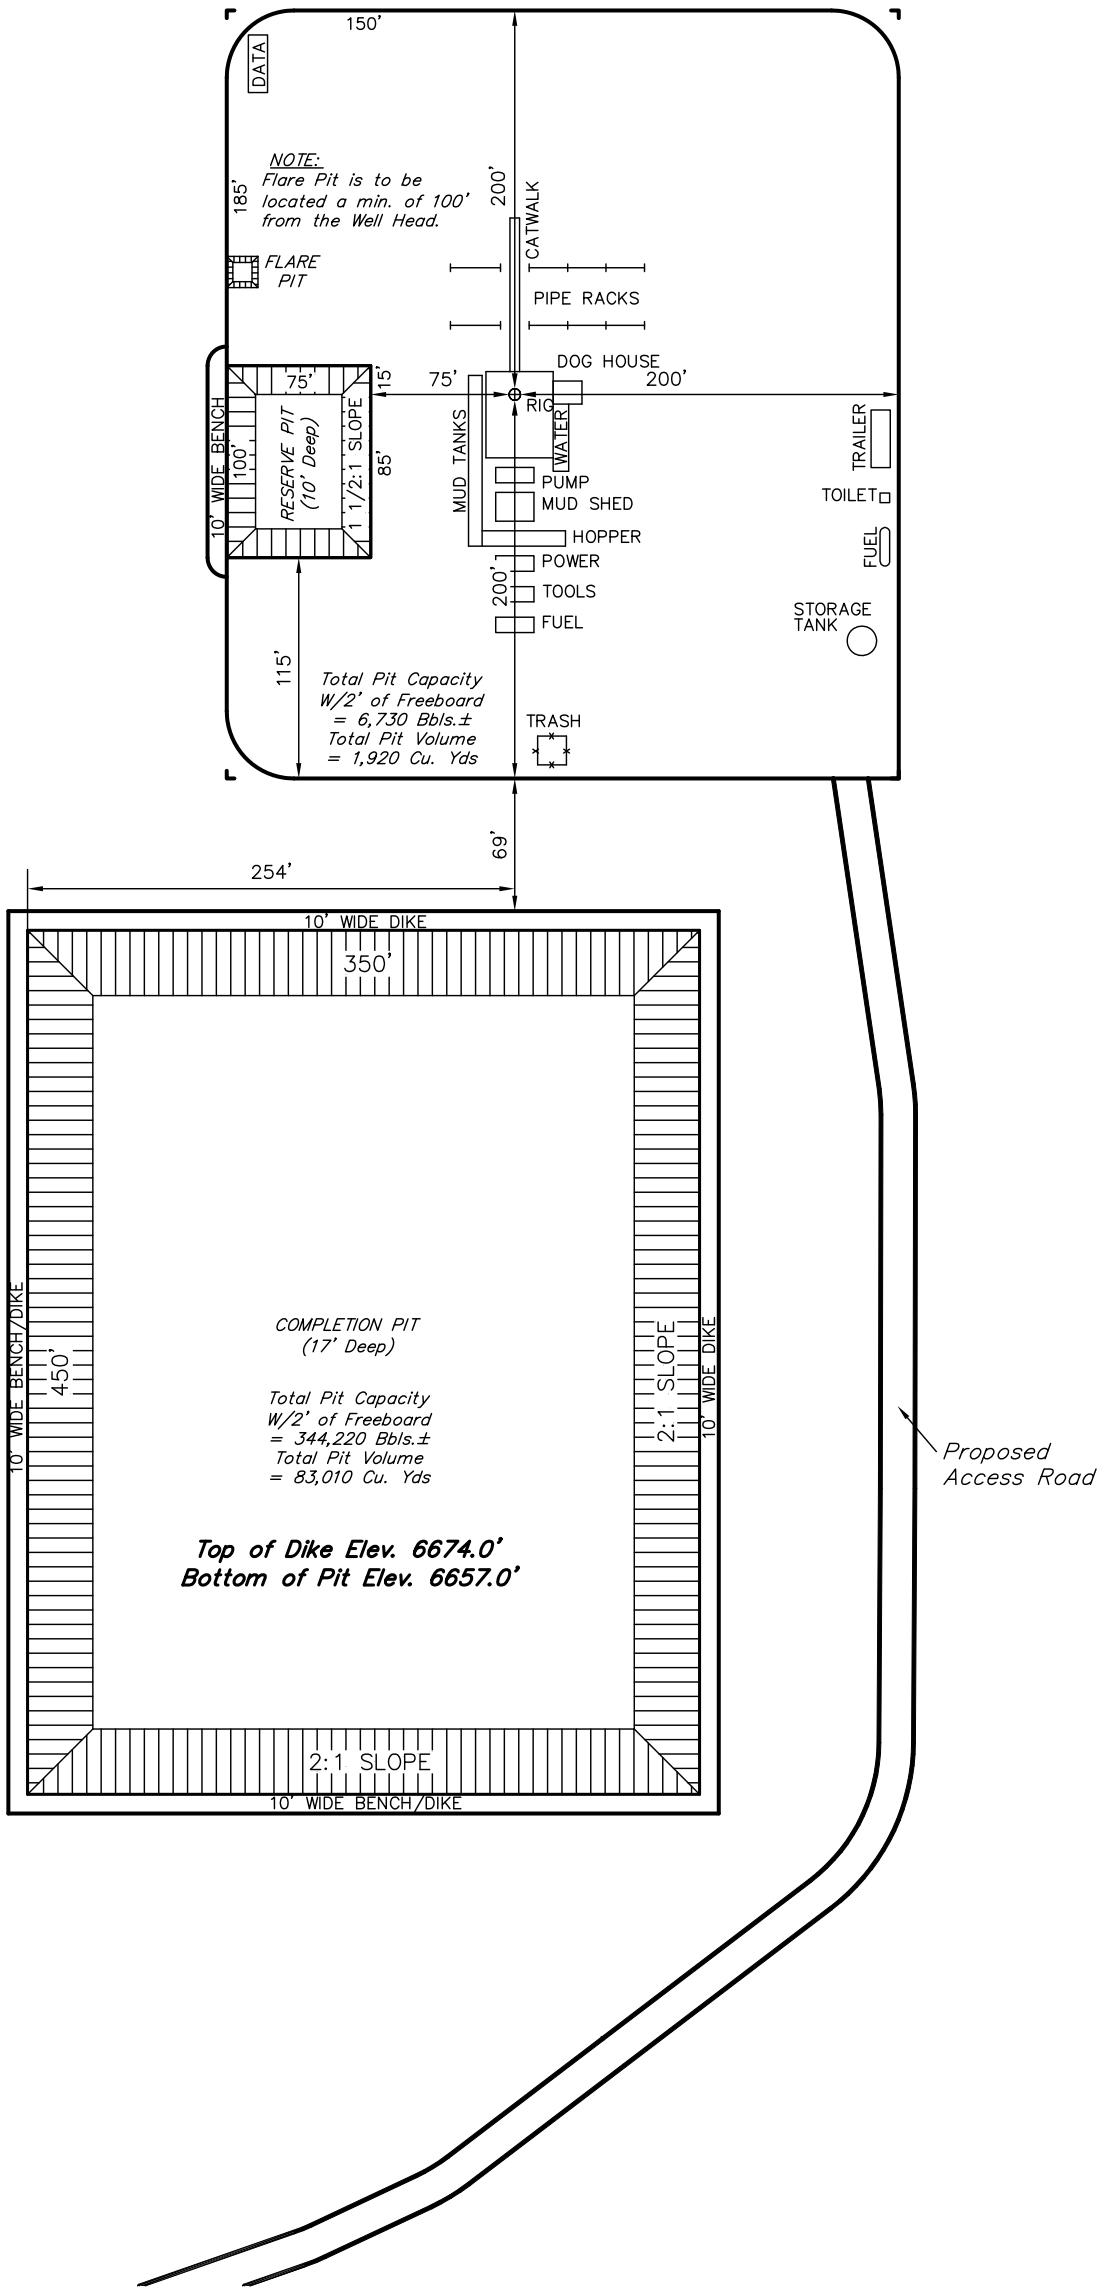




AXIA ENERGY
RECLAMATION DIAGRAM FOR
BULLDOG #26-34H-894
SECTION 26, T8N, R94W, 6th P.M.
300' FSL 1980' FEL

FIGURE #4

SCALE: 1" = 100'
DATE: 02-08-12
DRAWN BY: Z.L.
REVISED: 02-15-12

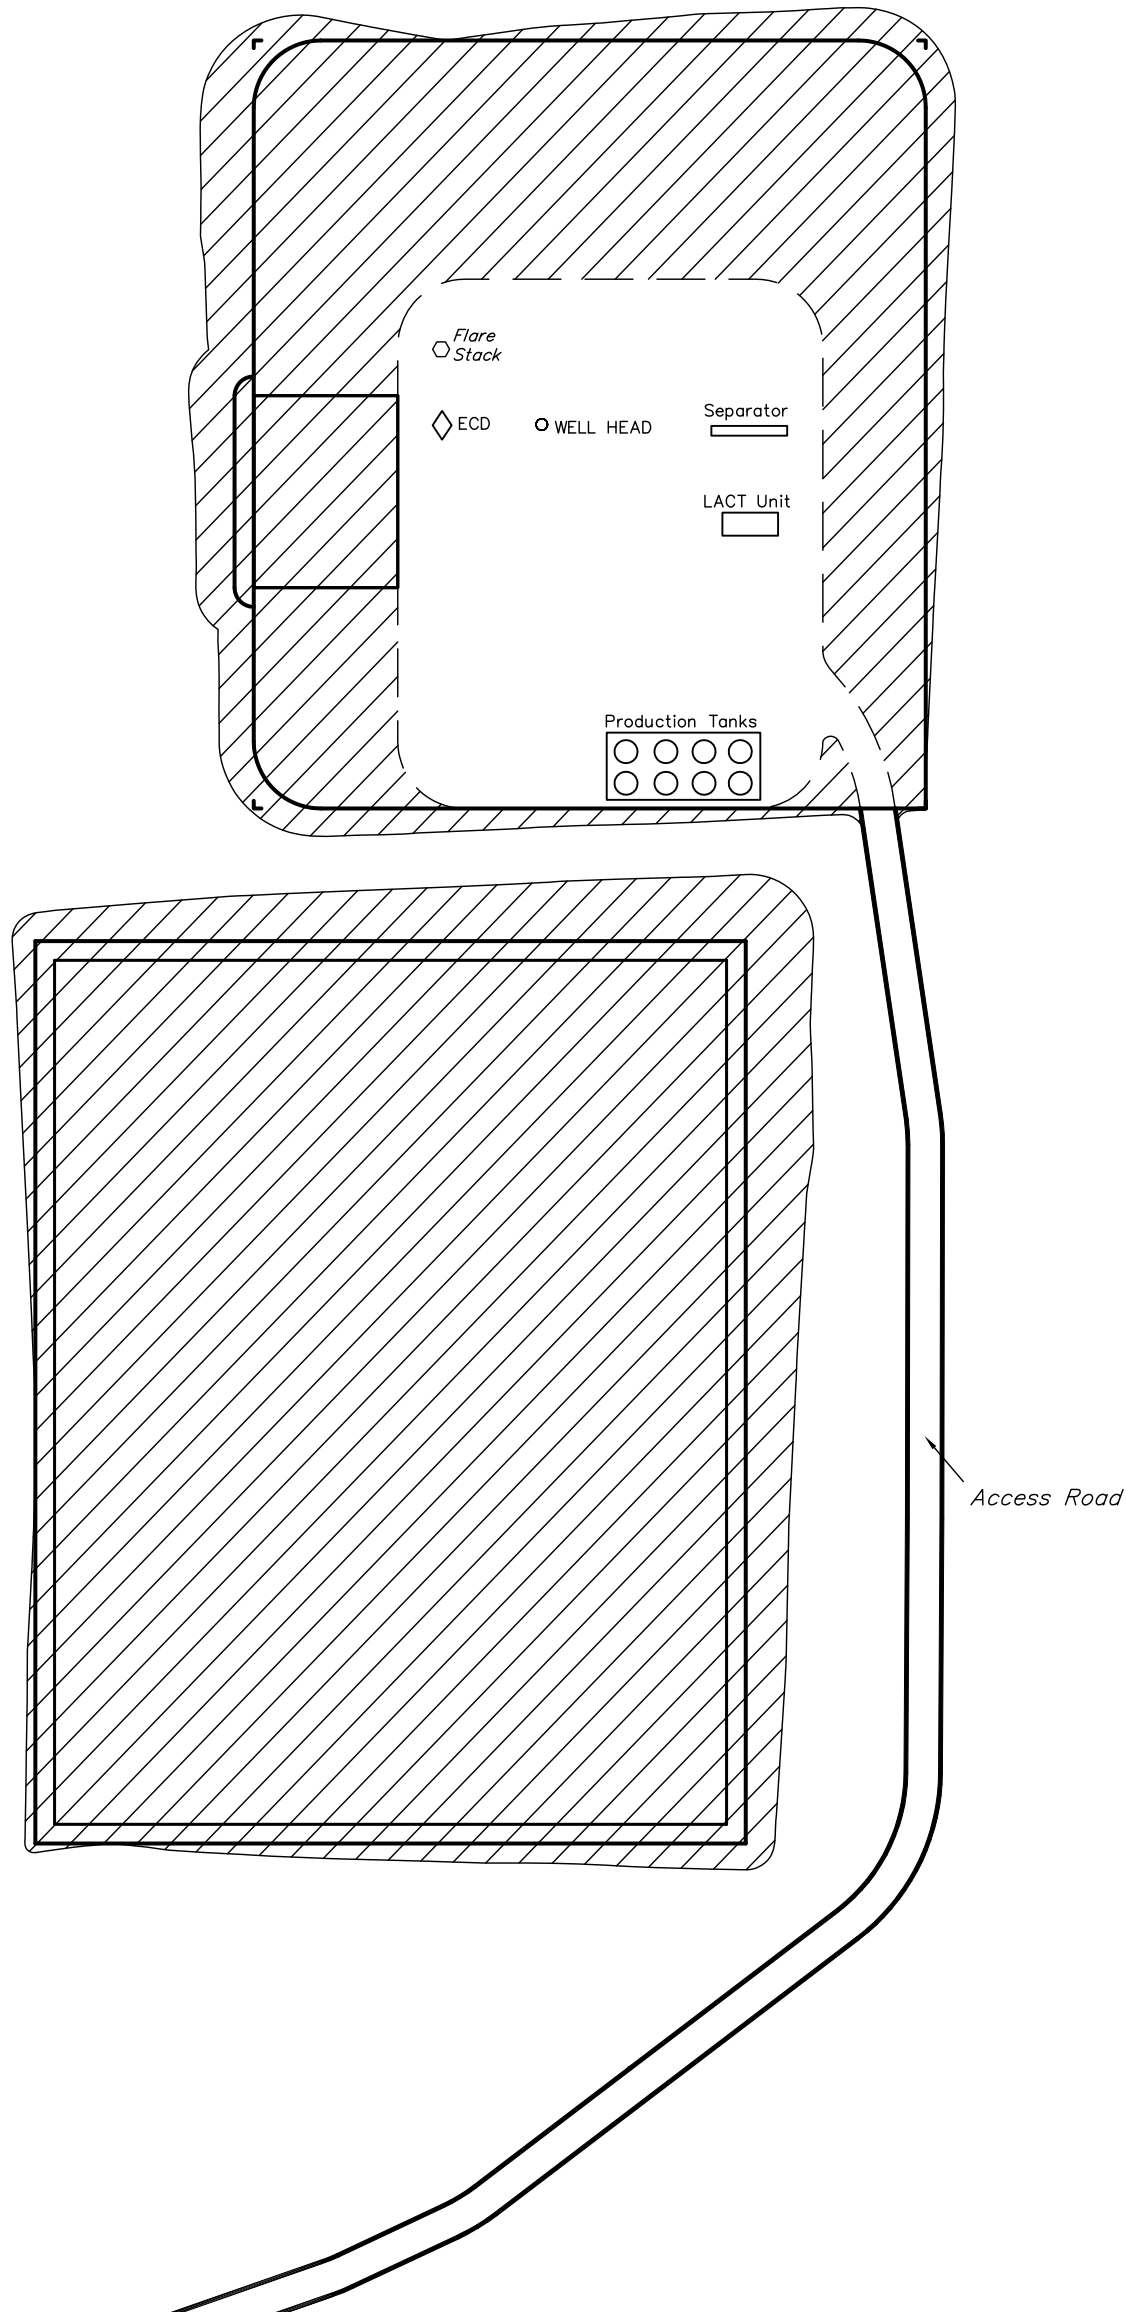

RECLAIMED AREA

APPROXIMATE ACREAGES
UN-RECLAIMED = ± 1.407 ACRES

UINTAH ENGINEERING & LAND SURVEYING
85 So. 200 East * Vernal, Utah 84078 * (435) 789-1017