

LEGEND:

PROPOSED LOCATION



AUS-TEX EXPLORATION, INC.

**PATHFINDER C 14-01 #1
SECTION 1, T20S, R70W, 6th P.M.
1121' FSL 301' FWL**



Utah Engineering & Land Surveying
85 South 200 East Vernal, Utah 84078
(435) 789-1017 * FAX (435) 789-1813

**ACCESS ROAD
M A P**


04 04 12
MONTH DAY YEAR

SCALE: 1:100,000

DRAWN BY: A.T.

REV: B.D.H. 04-17-12



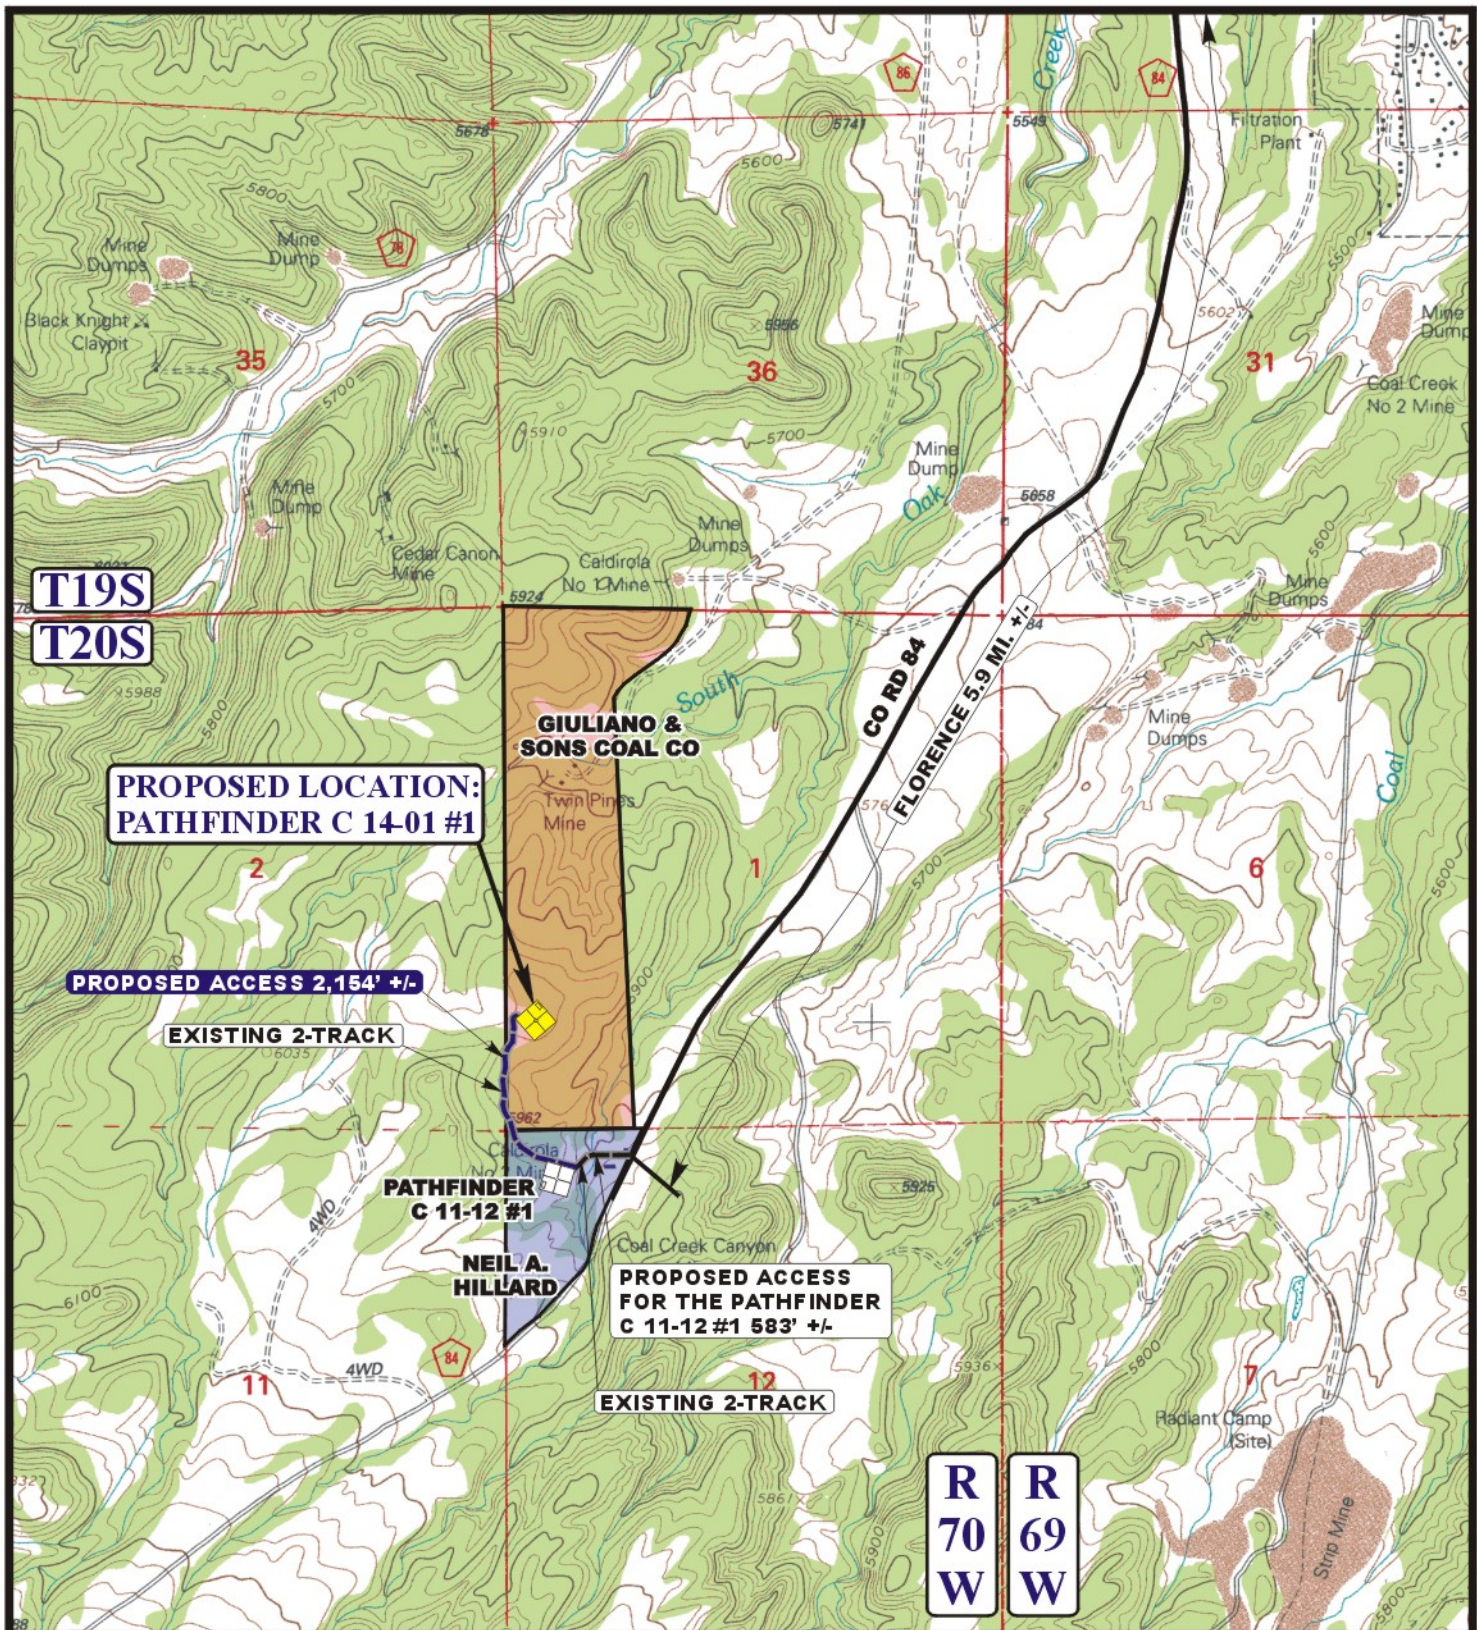

LEGEND:

- EXISTING ROAD
- PROPOSED ACCESS ROAD
- EXISTING 2-TRACK



Uintah Engineering & Land Surveying
 85 South 200 East Vernal, Utah 84078
 (435) 789-1017 * FAX (435) 789-1813



AUS-TEX EXPLORATION, INC.

PATHFINDER C 14-01 #1
SECTION 1, T20S, R70W, 6th P.M.
1121' FSL 301' FWL

ACCESS ROAD
M A P

04 04 12
 MONTH DAY YEAR

SCALE: 1" = 2000' DRAWN BY: A.T. REV: B.D.H. 04-17-12

B
TOPO