


Section 26
T. 6 S., R 91 W

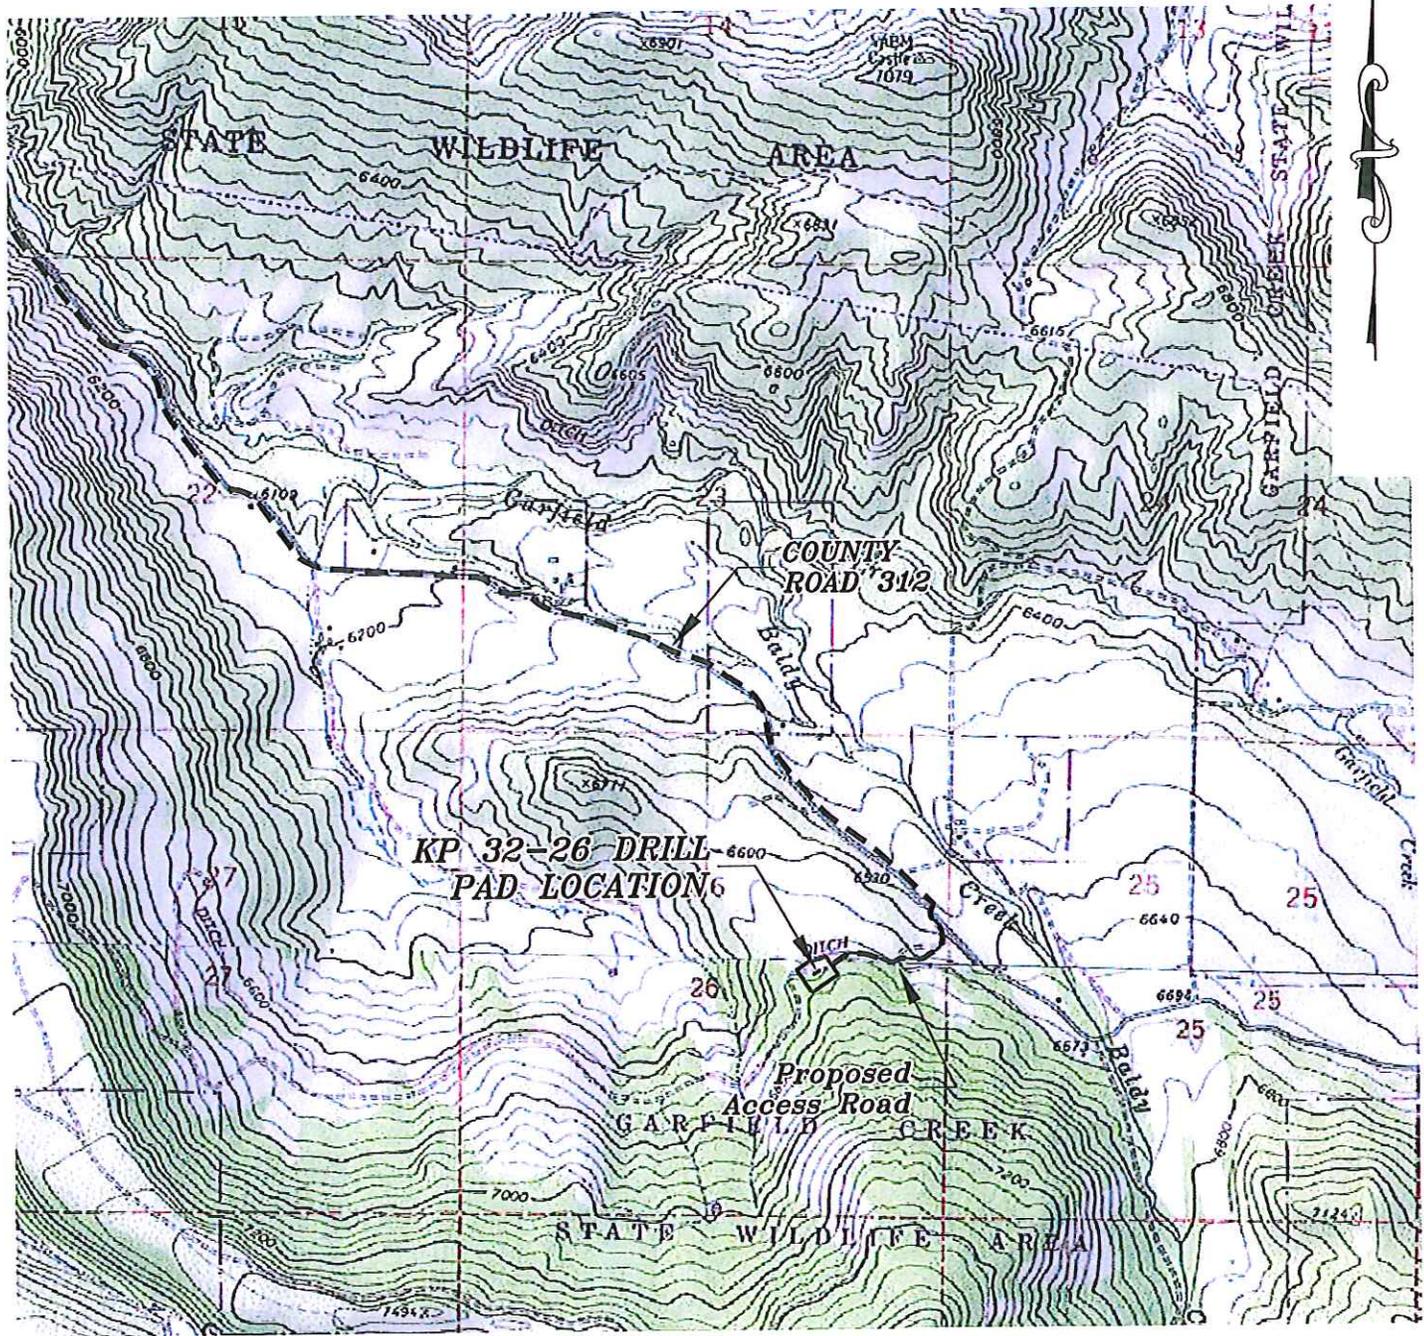

1000 0 2000
GRAPHIC SCALE IN FEET
1 INCH = 2000 FEET

ACCESS DESCRIPTION: (Garfield Creek Access)

FROM THE INTERSECTION OF COLORADO INTERSTATE 70 OVERPASS (Exit 97) AND RIVER FRONTAGE ROAD SOUTH OF SILT, COLORADO, PROCEED EAST ±0.4 MILES ALONG RIVER FRONTAGE ROAD TO THE INTERSECTION WITH COUNTY ROAD 311 (DIVIDE CREEK ROAD), PROCEED RIGHT IN A SOUTHERLY TO EASTERLY DIRECTION ±2.0 MILES TO A 'Y' INTERSECTION WITH COUNTY ROAD 335, PROCEED LEFT IN AN EASTERLY DIRECTION ALONG COUNTY ROAD 335 (Colorado River Road) ±3.8 MILES TO THE INTERSECTION COUNTY ROAD 312, PROCEED RIGHT IN A SOUTHERLY DIRECTION ±4.8 MILES TO AN INTERSECTION WITH A DIRT GRAVEL ROAD, PROCEED RIGHT IN A SOUTHWESTERLY DIRECTION ±0.3 MILES TO THE KP 32-26 DRILL PAD LOCATION, AS SHOWN HEREON.

K:\2010 Williams Kokopelli\KP 32-26\KP 32-26.dwg, 12/8/2011 9:09:25 AM

136 East Third Street
Ft. Collins, Colorado 81650
Ph. (970) 625-1330
Fax (970) 625-2773

BOOKCLIFF
Survey Services, Inc.

SCALE:	1" = 2000'
DATE:	12/8/11
PLAT:	5 of 7
PROJECT:	Williams Kokopelli
DFT:	cws

Construction Plan Prepared for:
Williams Williams Production, RMT

*KP 32-26 Drill Pad - Plat 5
ACCESS ROAD MAP*