

AUS-TEX EXPLORATION, INC.

ADDENDUM TO LEGAL PLAT FOR

PATHFINDER C 14-01 #1
SECTION 1, T20S, R70W, 6th P.M.
1121' FSL 301' FWL


SCALE: 1" = 200'
DATE: 04-02-12
DRAWN BY: H.K.W.
REVISED: 04-17-12
REVISED: 07-11-12



LINE TABLE		
LINE	DIRECTION	LENGTH
L1	S72°W	283'
L2	N78°W	15'

PROPOSED PATHFINDER C 14-01 #1

(NAD 83)
Lat: 38.333375°
Long: 105.179811°

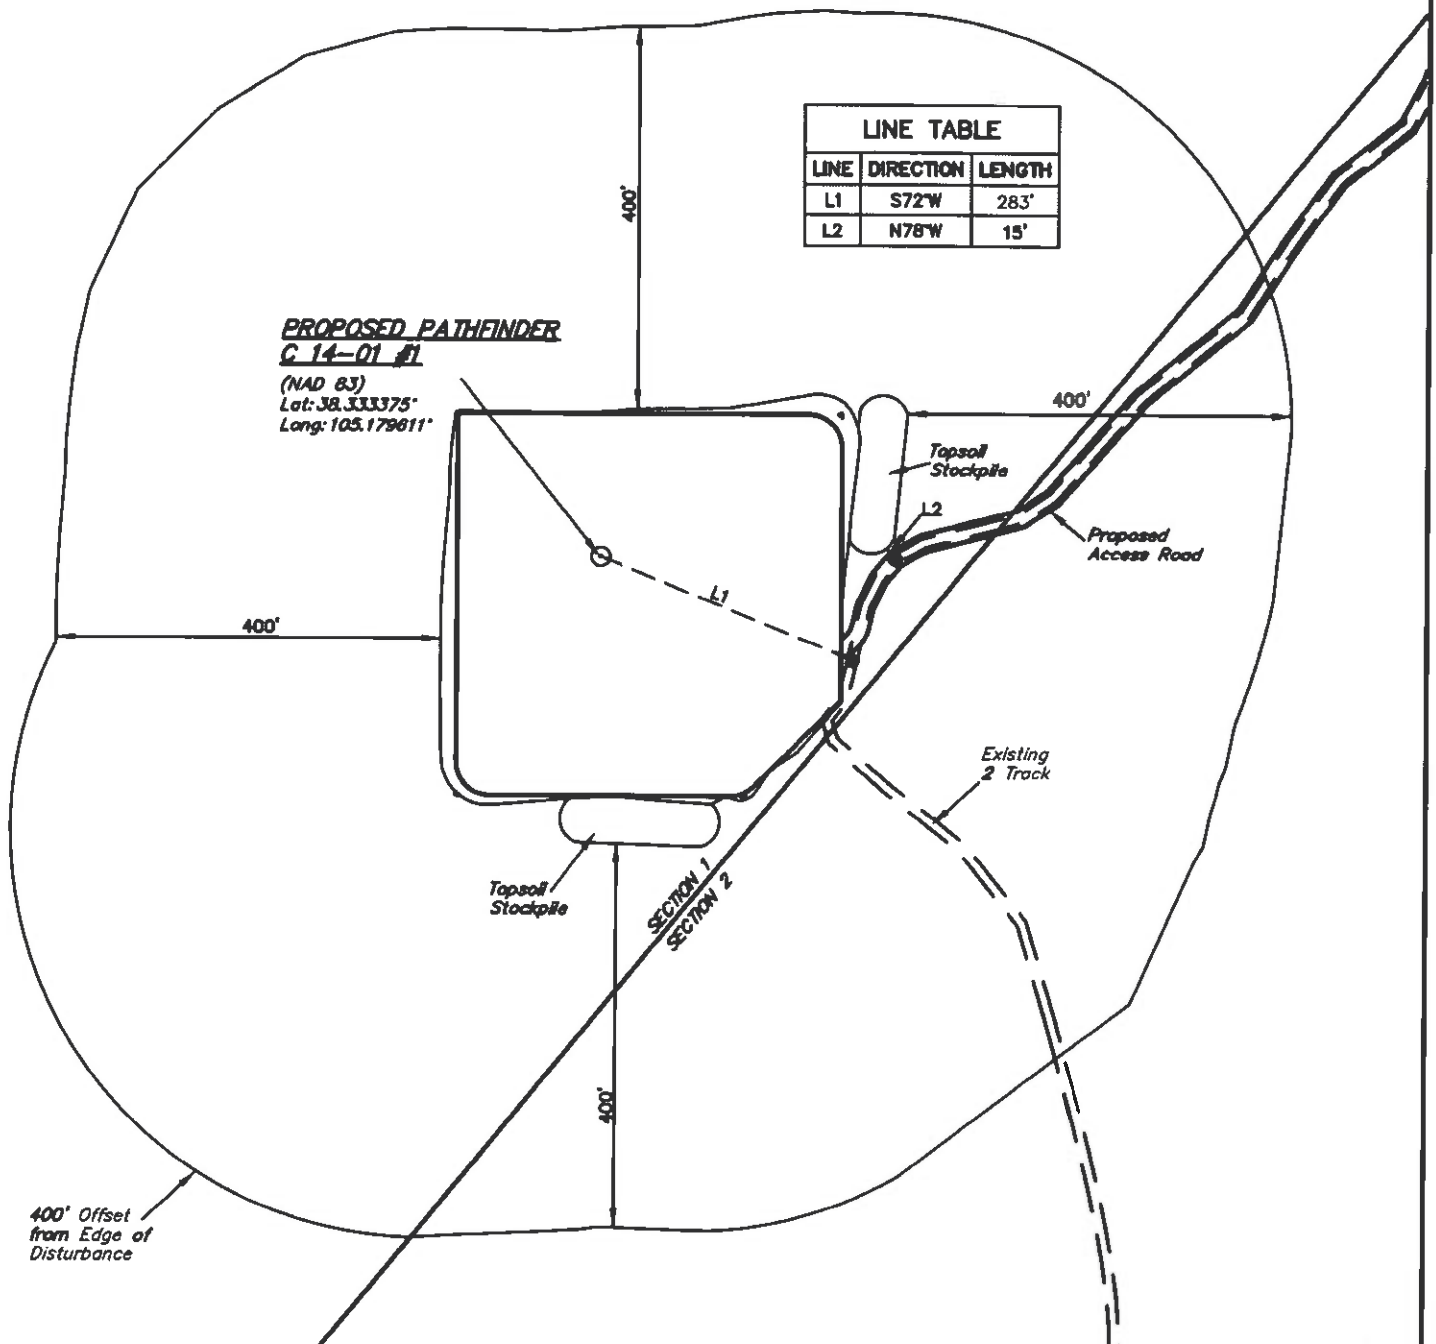

AUS-TEX EXPLORATION, INC.

CONSTRUCTION LAYOUT FOR

PATHFINDER C 14-01 #1

SECTION 1, T20S, R70W, 6th P.M.

1121' FSL 301' FWL

FIGURE #1


SCALE: 1" = 60'

DATE: 04-02-12

DRAWN BY: H.K.W.

REVISED: 04-17-12

REVISED: 07-11-12

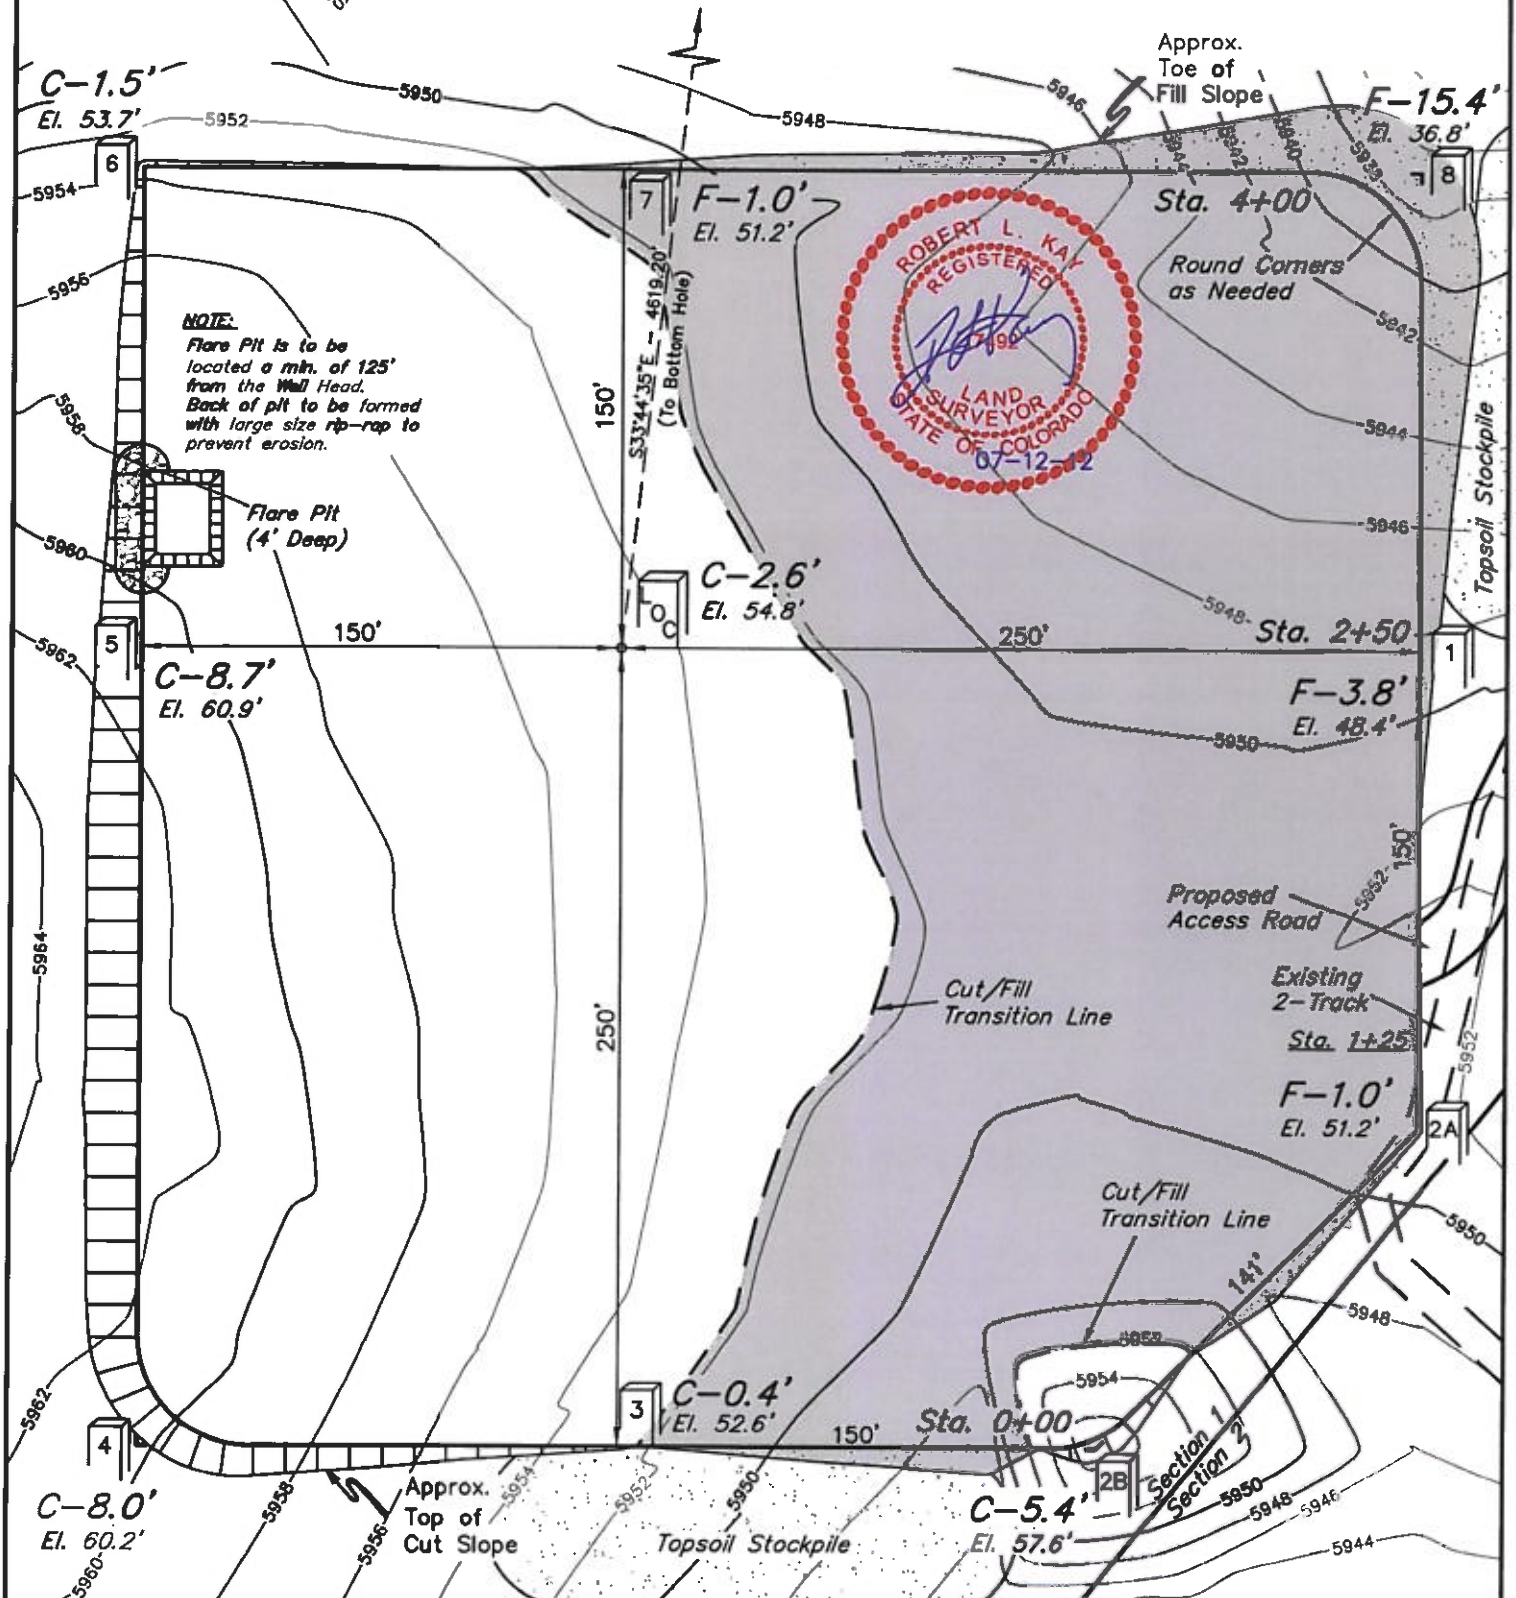

Elev. Ungraded Ground At Loc. Stake = 5954.8'
FINISHED GRADE ELEV. AT LOC. STAKE = 5952.2'

UINTAH ENGINEERING & LAND SURVEYING






85 So. 200 East • Vernal, Utah 84078 • (435) 789-1017

1" = 40'
X-Section
Scale
1" = 100'

DATE: 04-02-12
DRAWN BY: H.K.W.
REVISED: 04-17-12
REVISED: 07-11-12

AUS-TEX EXPLORATION, INC.
CONSTRUCTION LAYOUT CROSS SECTIONS FOR
PATHFINDER C 14-01 #1
SECTION 1, T20S, R70W, 6th P.M.
1121' FSL 301' FWL

FIGURE #2

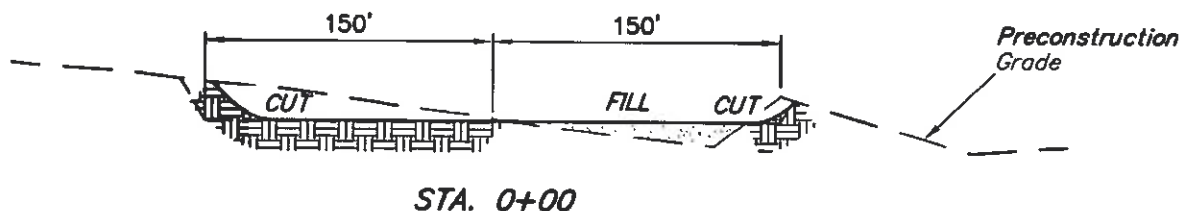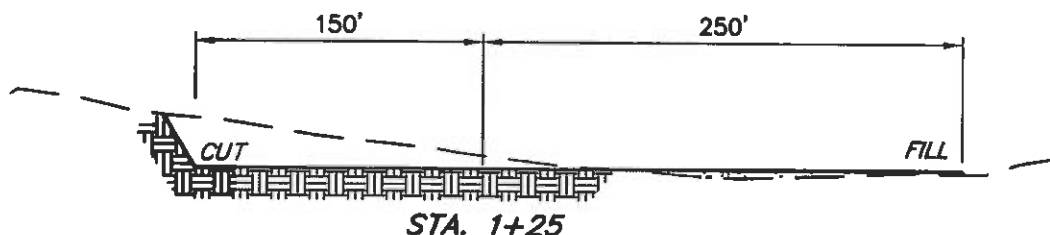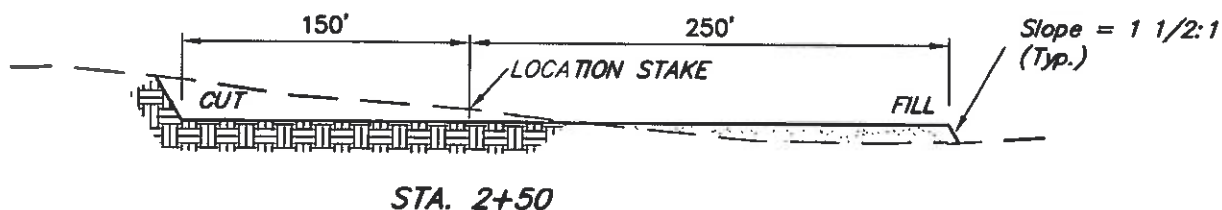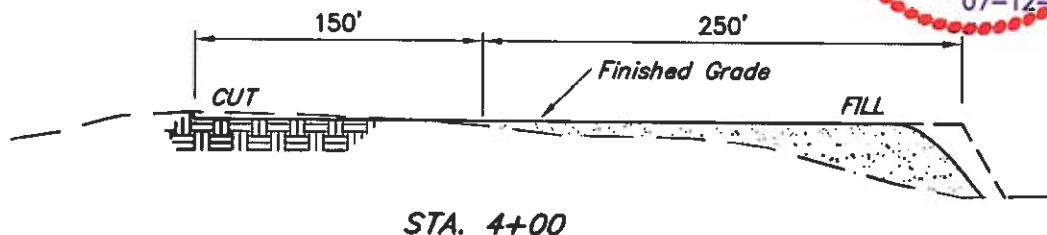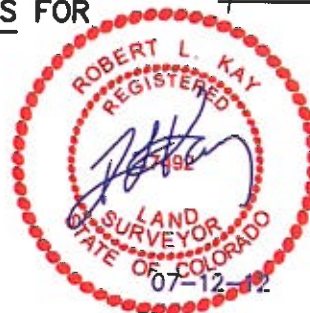

NOTE:

Topsoil should not be Stripped Below Finished Grade on Substructure Area.

APPROXIMATE ACREAGES

WELL SITE DISTURBANCE = ± 4.353 ACRES
ACCESS ROAD DISTURBANCE = ± 1.320 ACRES
TOTAL = ± 5.673 ACRES

* NOTE:
FILL QUANTITY INCLUDES 5% FOR COMPACTION

APPROXIMATE YARDAGES

(6") Topsoil Stripping = 3,100 Cu. Yds.
Remaining Location = 11,440 Cu. Yds.
TOTAL CUT = 14,540 CU. YDS.
FILL = 11,440 CU. YDS.

EXCESS MATERIAL = 3,100 Cu. Yds.
Topsoil = 3,100 Cu. Yds.

EXCESS UNBALANCE = 0 Cu. Yds.
(After Interim Rehabilitation)

UINTAH ENGINEERING & LAND SURVEYING
85 So. 200 East • Vernal, Utah 84078 • (435) 789-1017

AUS-TEX EXPLORATION, INC.

TYPICAL RIG LAYOUT FOR

PATHFINDER C 14-01 #1

SECTION 1, T20S, R70W, 6th P.M.

1121' FSL 301' FWL

FIGURE #3


SCALE: 1" = 60'

DATE: 04-02-12

DRAWN BY: H.K.W.

REVISED: 04-17-12

REVISED: 07-11-12

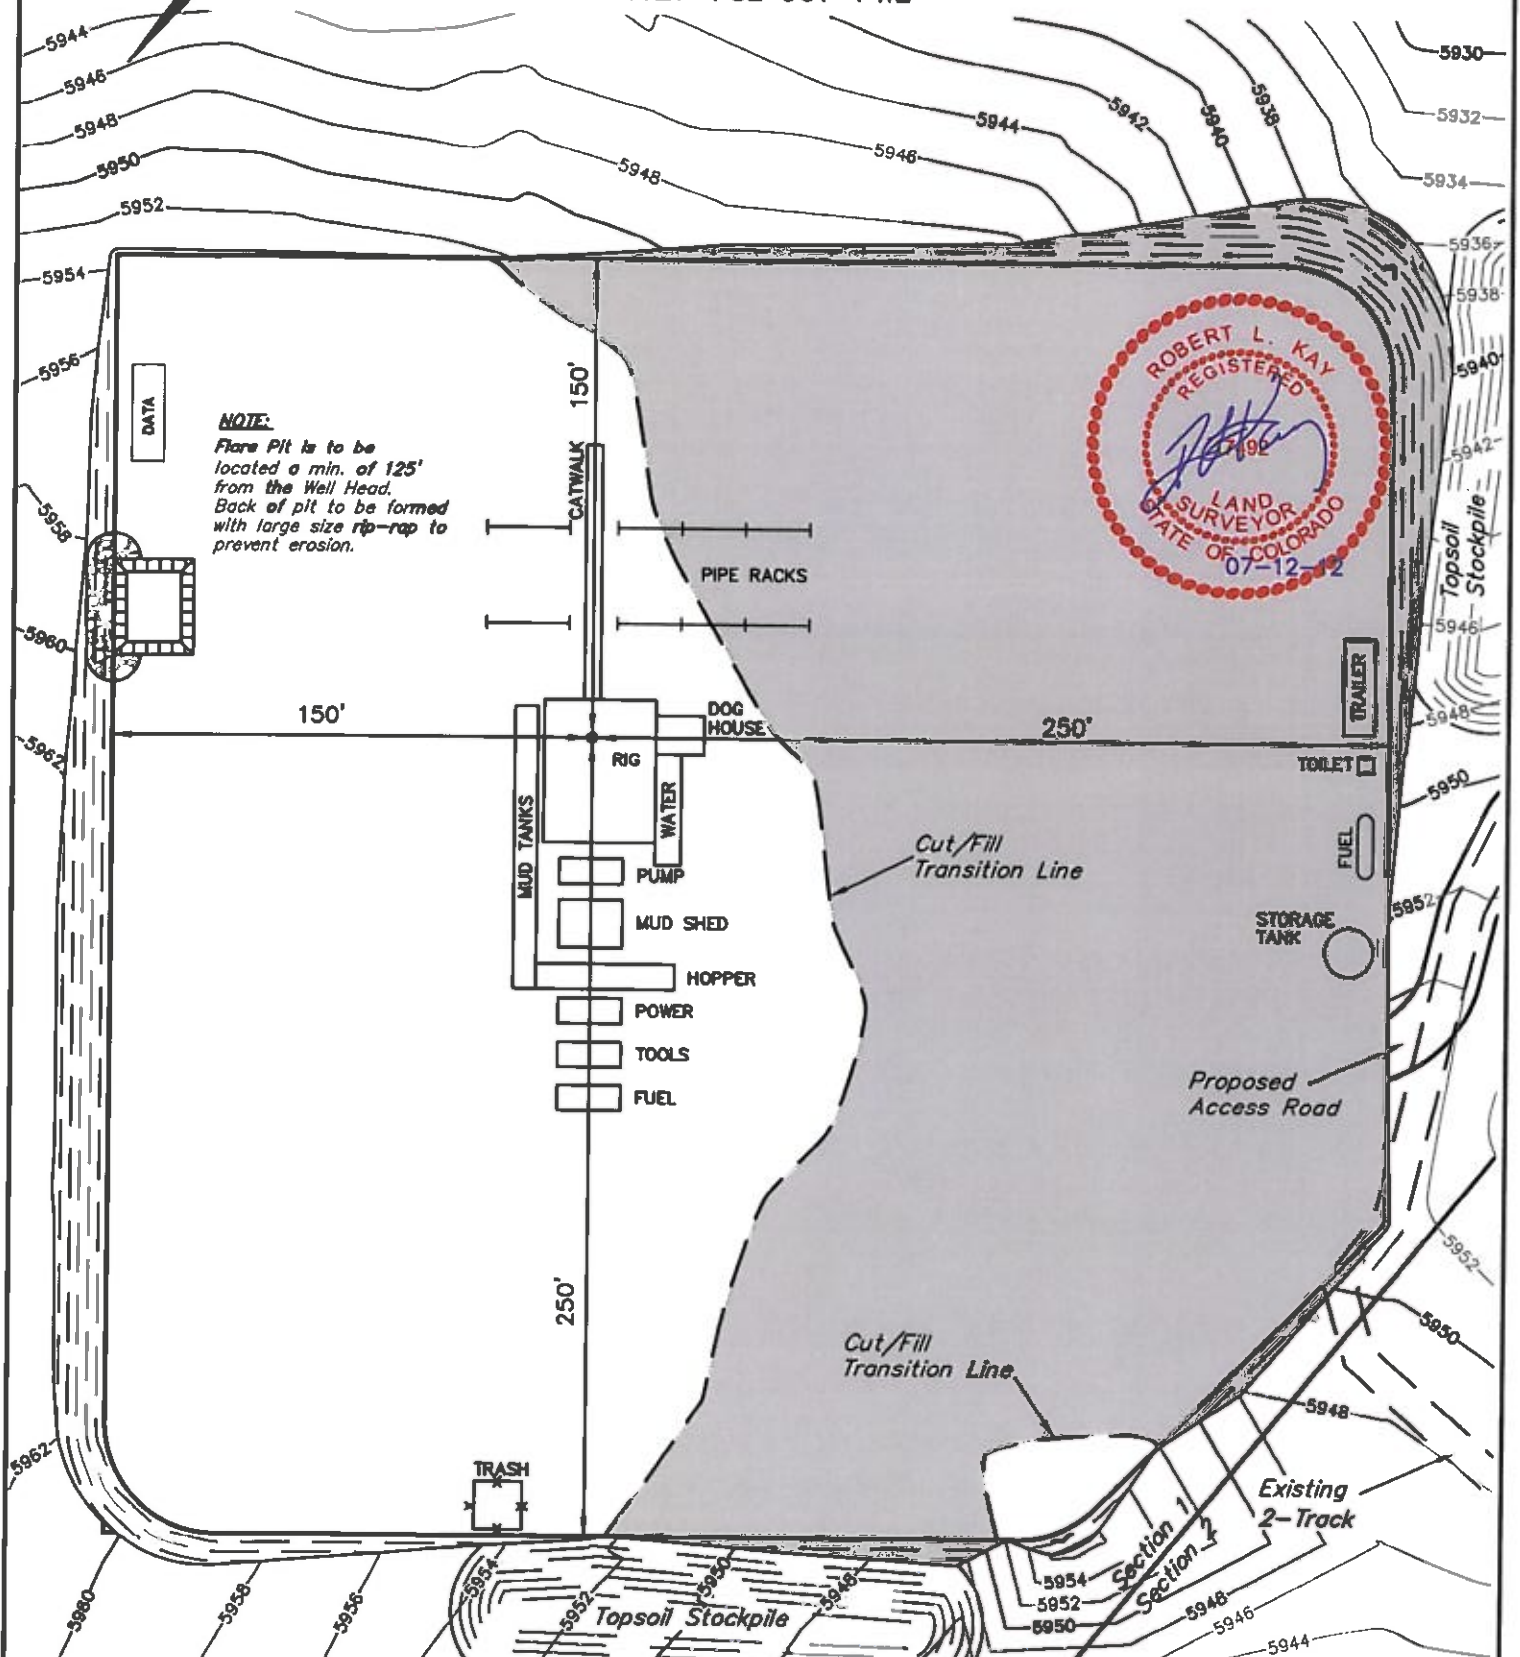

UINTAH ENGINEERING & LAND SURVEYING

85 So. 200 East • Vernal, Utah 84078 • (435) 789-1017

AUS-TEX EXPLORATION, INC.

RECLAMATION DIAGRAM FOR

PATHFINDER C 14-01 #1

SECTION 1, T20S, R70W, 6th P.M.

1121' FSL 301' FWL

FIGURE #4


SCALE: 1" = 50'

DATE: 04-02-12

DRAWN BY: H.K.W.

REVISED: 04-17-12

REVISED: 07-11-12

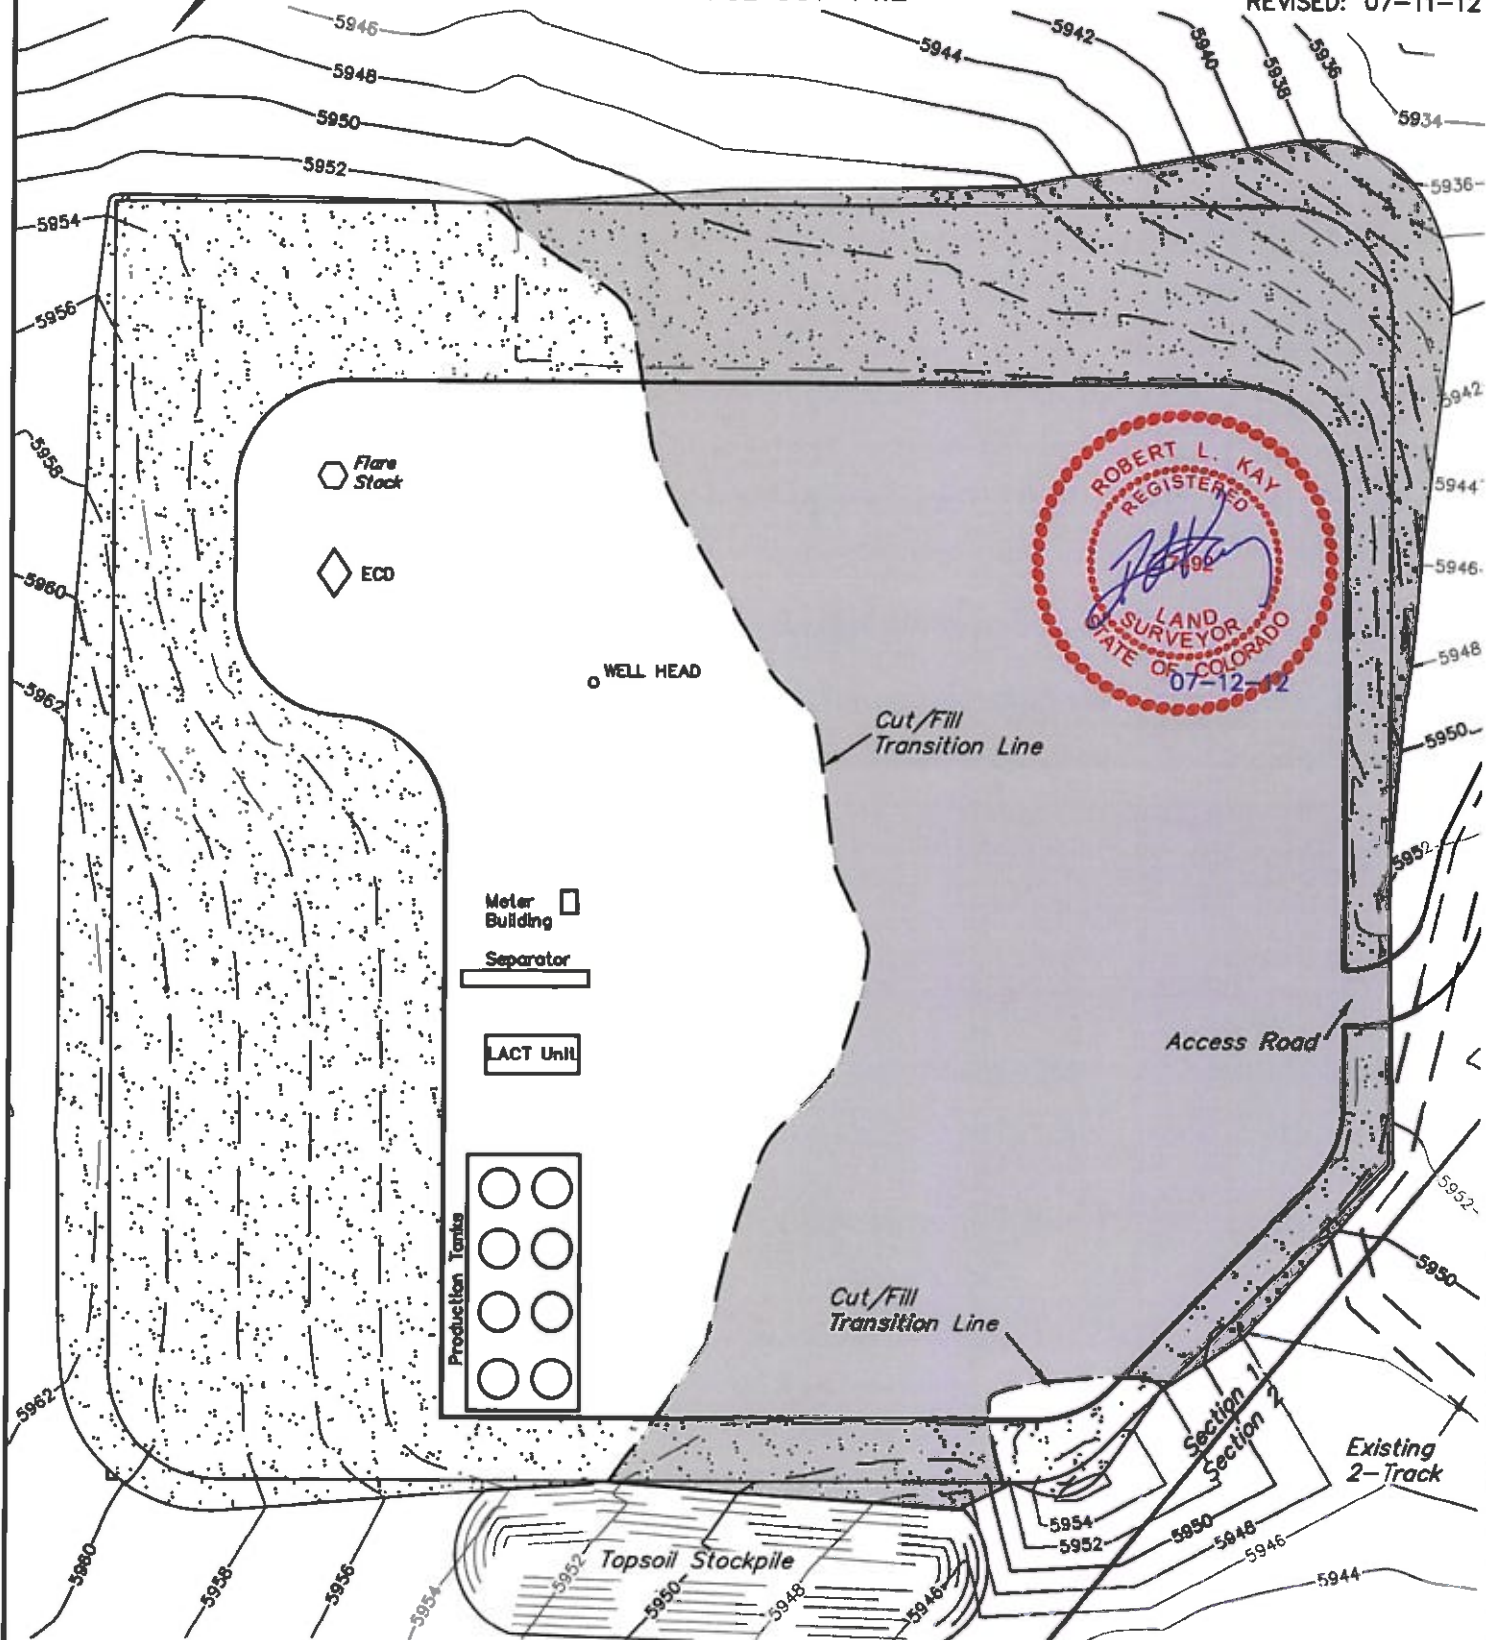

APPROXIMATE ACREAGES
UN-RECLAIMED = ± 2.180 ACRES

UINTAH ENGINEERING & LAND SURVEYING
86 So. 200 East • Vernal, Utah 84078 • (435) 789-1017