


# FROG POND 13-54-12-1 SITE LAYOUT

SECTION 12, TOWNSHIP 13 SOUTH, RANGE 54 WEST, 6TH P.M.

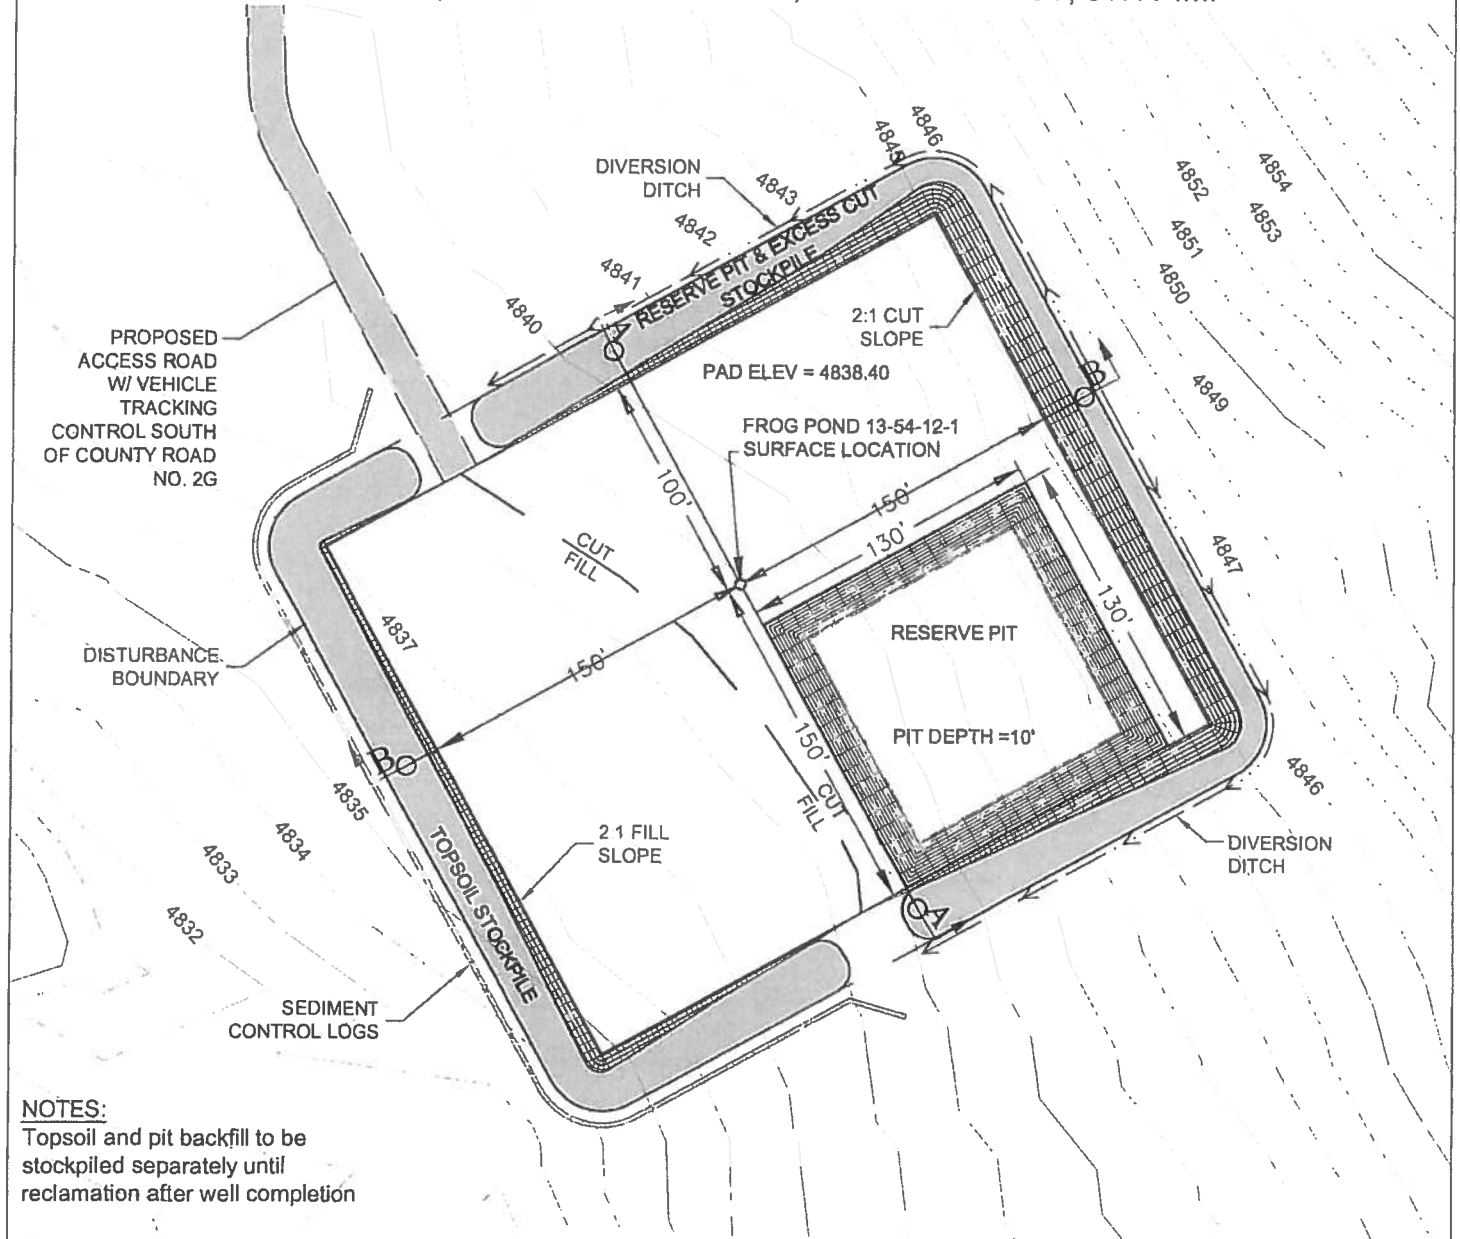

## NOTES:

Topsoil and pit backfill to be stockpiled separately until reclamation after well completion

6" of topsoil is subtracted off of existing ground BEFORE cut and fill quantities are calculated

## EARTHWORK VOLUME SUMMARY (CY)

	CUT	FILL	5% COMPACTION	EXCESS
6" TOPSOIL	1389			
PAD	4551	1860	93	2598
PIT	4925			
TOTAL				2598

FIELD DATE:  
09-26-12

SITE NAME:  
FROG POND 13-54-12-1

DRAWING DATE:  
10-04-12


SURFACE LOCATION:  
NE 1/4, NE 1/4, SEC. 12, T13S, R54W  
LINCOLN COUNTY, COLORADO

BY:  
TJN

CHECKED:  
MLP

## WELL PAD LEGEND

- EXISTING CONTOUR
- PROPOSED CONTOUR
- EXISTING WELLHEAD
- PROPOSED WELLHEAD

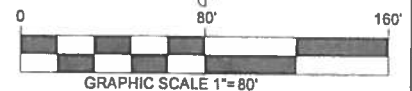

PREPARED BY:

**PFS** llc  
Petroleum Field Services, LLC  
1801 W. 13th Ave.  
Denver, CO 80204

PREPARED FOR:

PINE RIDGE OIL & GAS, LLC

SHEET NO.

1

OF 3