

VEGETATION:  
CRP

SURFACE USE:  
NON CROP LAND

# CONSTRUCTION LAYOUT DRAWING

1 of 2


PAD 360'X380' ELEV=4935.4'

DISTURBED AREA=4.2± ACRES

ESTIMATED DIRT QUANTITIES

CUTx10%	FILL	TOPSOIL	EXCESS
9,500	6,760	2,700	40

NOTE: VOLUMES IN CUBIC YARDS. TOPSOIL INCLUDED IN VOLUMES AT A DEPTH OF 6".

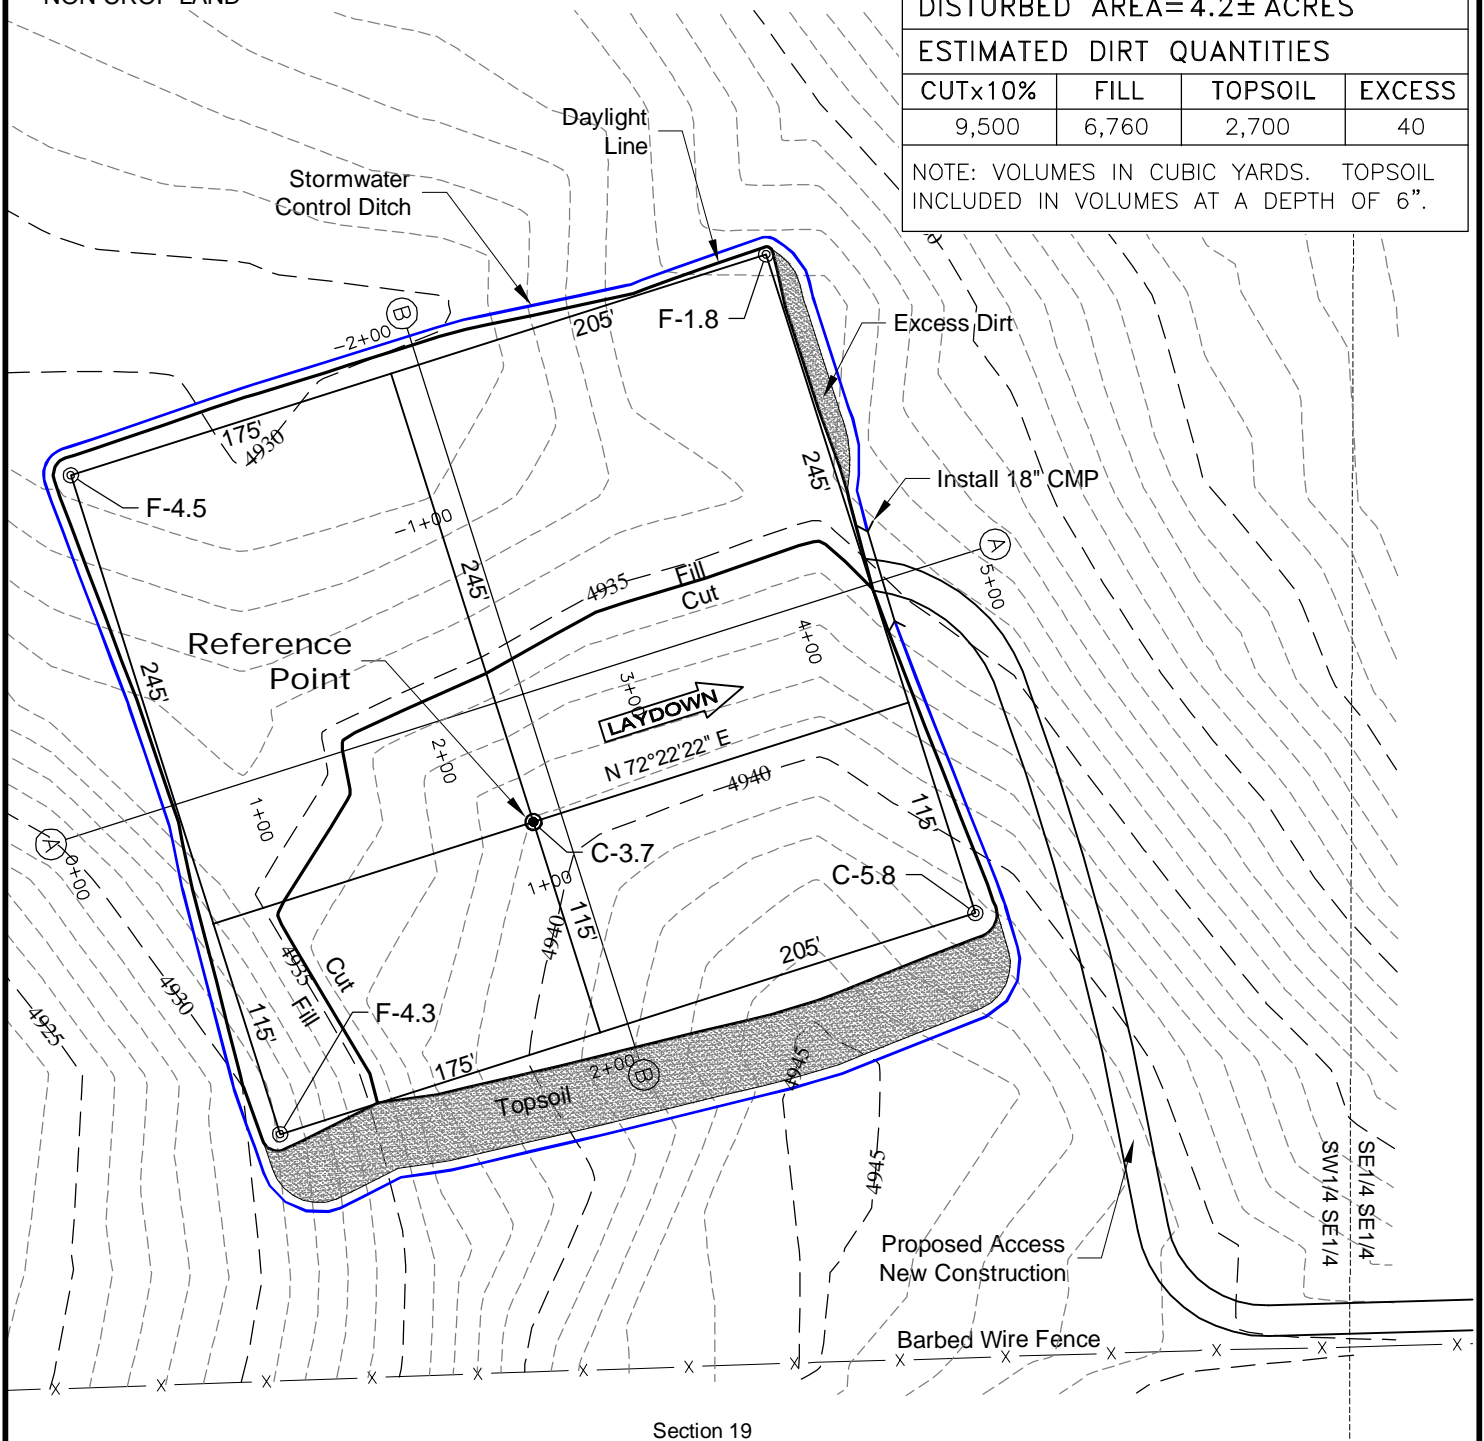


Section 19

Section 30

NOTE:  
10% ALLOWANCE IS MADE FOR SOIL EXPANSION.

9/6/12

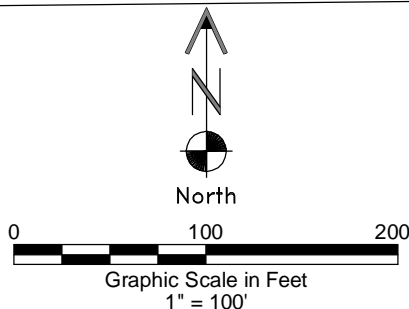



LAND SURVEYING AND MAPPING  
LAFAYETTE - WINTER PARK  
Ph 303 666 0379 Fx 303 665 6320

CONDOR ENERGY TECHNOLOGY LLC  
LOGAN 2H PAD

SW1/4 SE1/4 SECTION 19 T7N R59W  
6th PM WELD COUNTY COLORADO

# CONSTRUCTION LAYOUT DRAWING

2 of 2

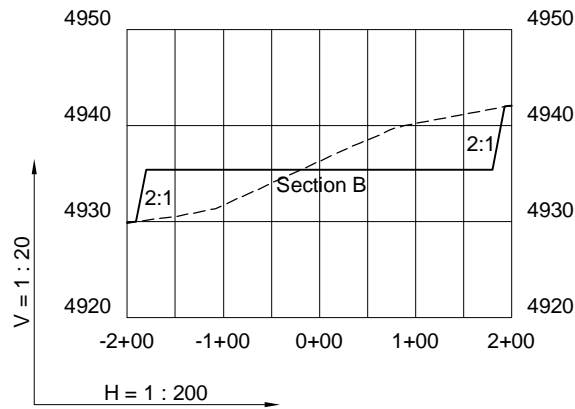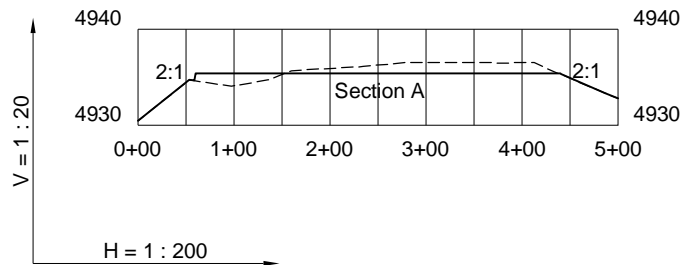

9/6/12

----- Existing Ground  
 \_\_\_\_\_ Proposed Grade



**GEO  
SURV**

LAND SURVEYING AND MAPPING  
 LAFAYETTE - WINTER PARK  
 Ph 303 666 0379 Fx 303 665 6320

**CONDOR ENERGY TECHNOLOGY LLC**  
 LOGAN 2H PAD

**SW1/4 SE1/4 SECTION 19 T7N R59W**  
 6th PM WELD COUNTY COLORADO