


VISIBLE IMPROVEMENTS TABLE			
#	DESCRIPTION	DISTANCE	BEARING
1	BUILDING	572'	S47E
2	OUTDOOR STORAGE	569'	N64E
3	POUDRE RIVER	481'	N58E
4	BUILDING	715'	N53E
5	PARKING/OUTDOOR STORAGE	666'	N49E
6	DRAINAGE CULVERT	524'	S40W
7	OUTDOOR STORAGE	866'	N31W
8	PARKING/OUTDOOR STORAGE	797'	S64W
9	BUILDING	941'	S63W
10	BUILDING	997'	S60W

VISIBLE IMPROVEMENTS TABLE			
#	DESCRIPTION	DISTANCE	BEARING
11	OUTDOOR STORAGE	531'	S44E
12	FENCE	205'	N74E
13	EXISTING WELL HEAD	185'	N18E
14	OUT BUILDING	867'	S41E
15	OUT BUILDING	897'	S42E
18	OUT BUILDING	906'	S35E
19	HOUSE	949'	S30E
20	OUT BUILDING	800'	S36E

OPERATOR
MINERAL RESOURCES, INC
PO BOX 328
GREELEY, CO 80632
(970) 352-9446

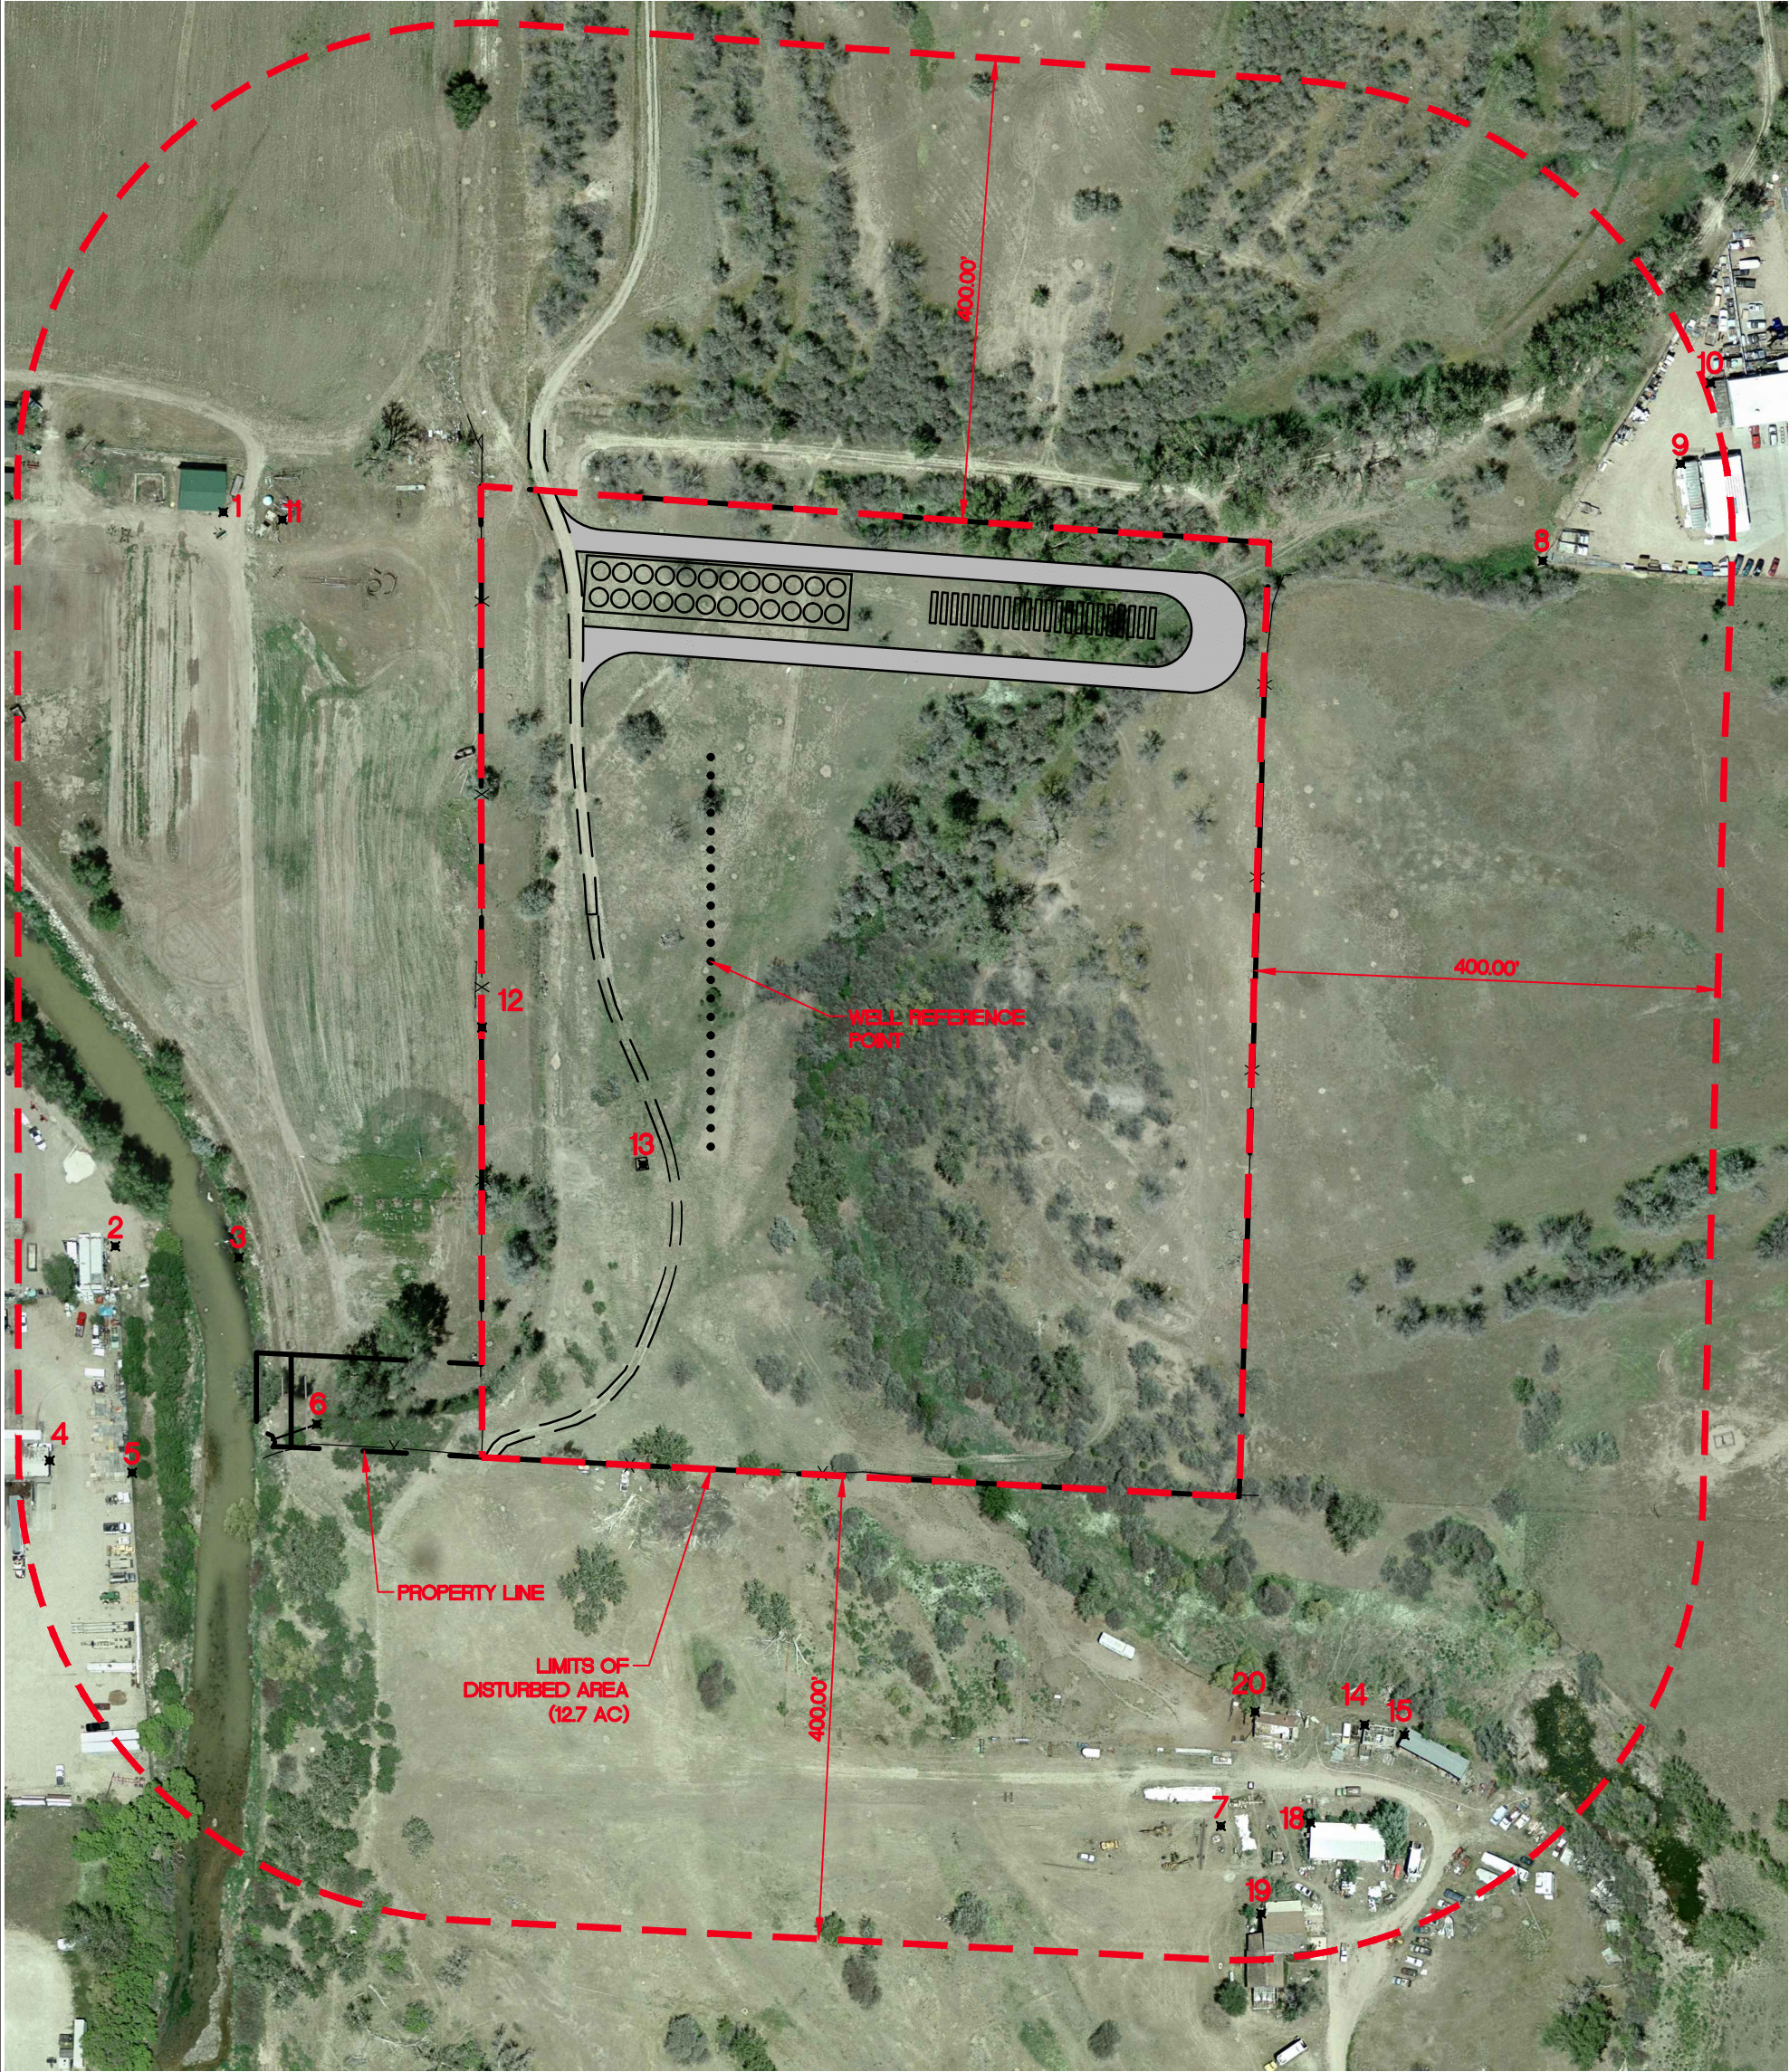

LAMP RYNEARSON
& ASSOCIATES

4715 Innovation Drive
Fort Collins, CO 80525
www.LRA-Inc.com

970.226.0342 | P
970.226.0879 | F

DOWNTOWN DIRECTIONAL
PROJECT #1
LOCATION DRAWING
NWNE 5-5N-65W

drawn by	designed by	reviewed by	project - task number	date	book and page	revisions
EKM	EKM	DDH	0211012.02	11/20/2012		

path\\filename P:_Engineering\0211012.02\DRAWINGS\EXHIBITS\Location Drawing.dwg