


**OPERATOR**  
MINERAL RESOURCES, INC  
PO BOX 328  
GREELEY, CO 80632  
(970) 352-9446

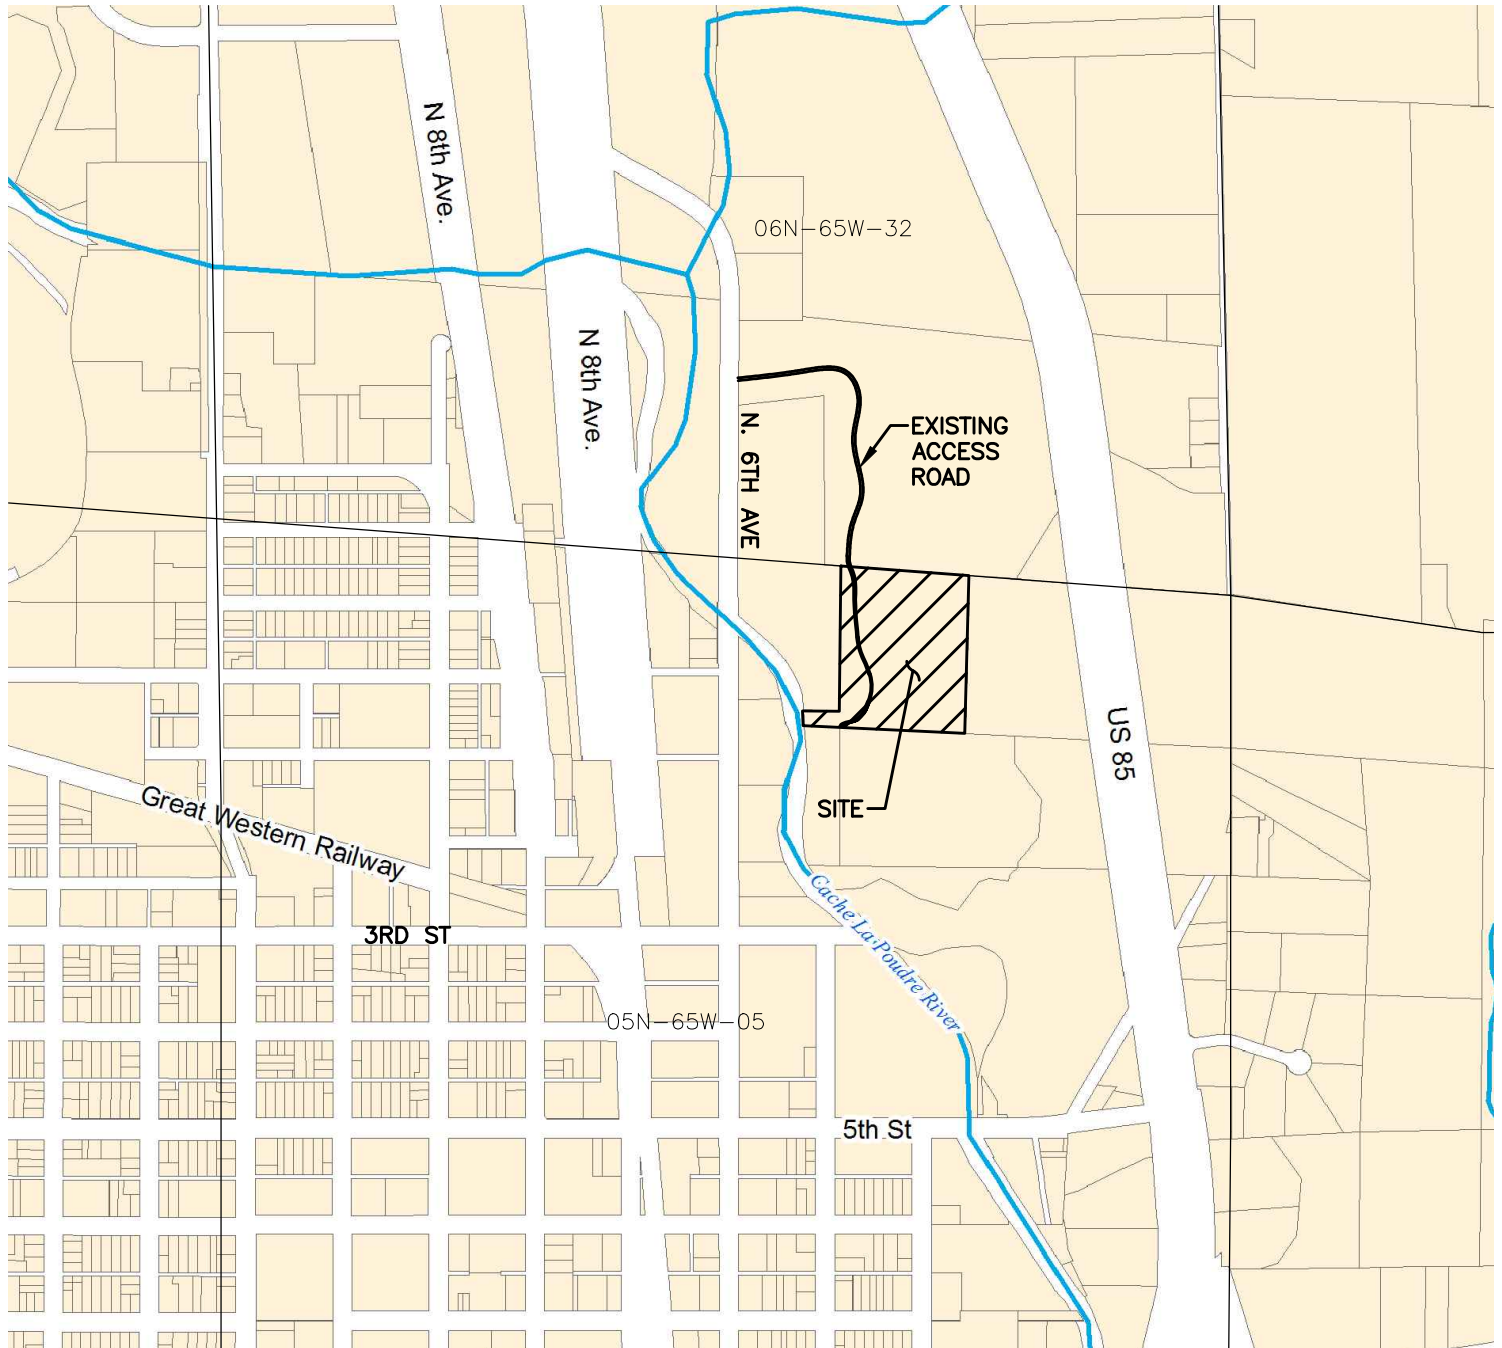

0 1000



**LAMP RYNEARSON**  
& ASSOCIATES

4715 Innovation Drive 970.226.0342 | P  
Fort Collins, CO 80525 970.226.0879 | F  
www.LRA-Inc.com

DOWNTOWN DIRECTIONAL  
PROJECT #1  
ACCESS ROAD MAP

drawn by  
EKM

date  
11/20/2012

cogcc id

project - task number  
0211012.02

book and page  
##

surface - location  
NWNE 5-5N-65W

path/filename P:\\_Engineering\0211012.02\DRAWINGS\EXHIBITS\Access Road Map.dwg