
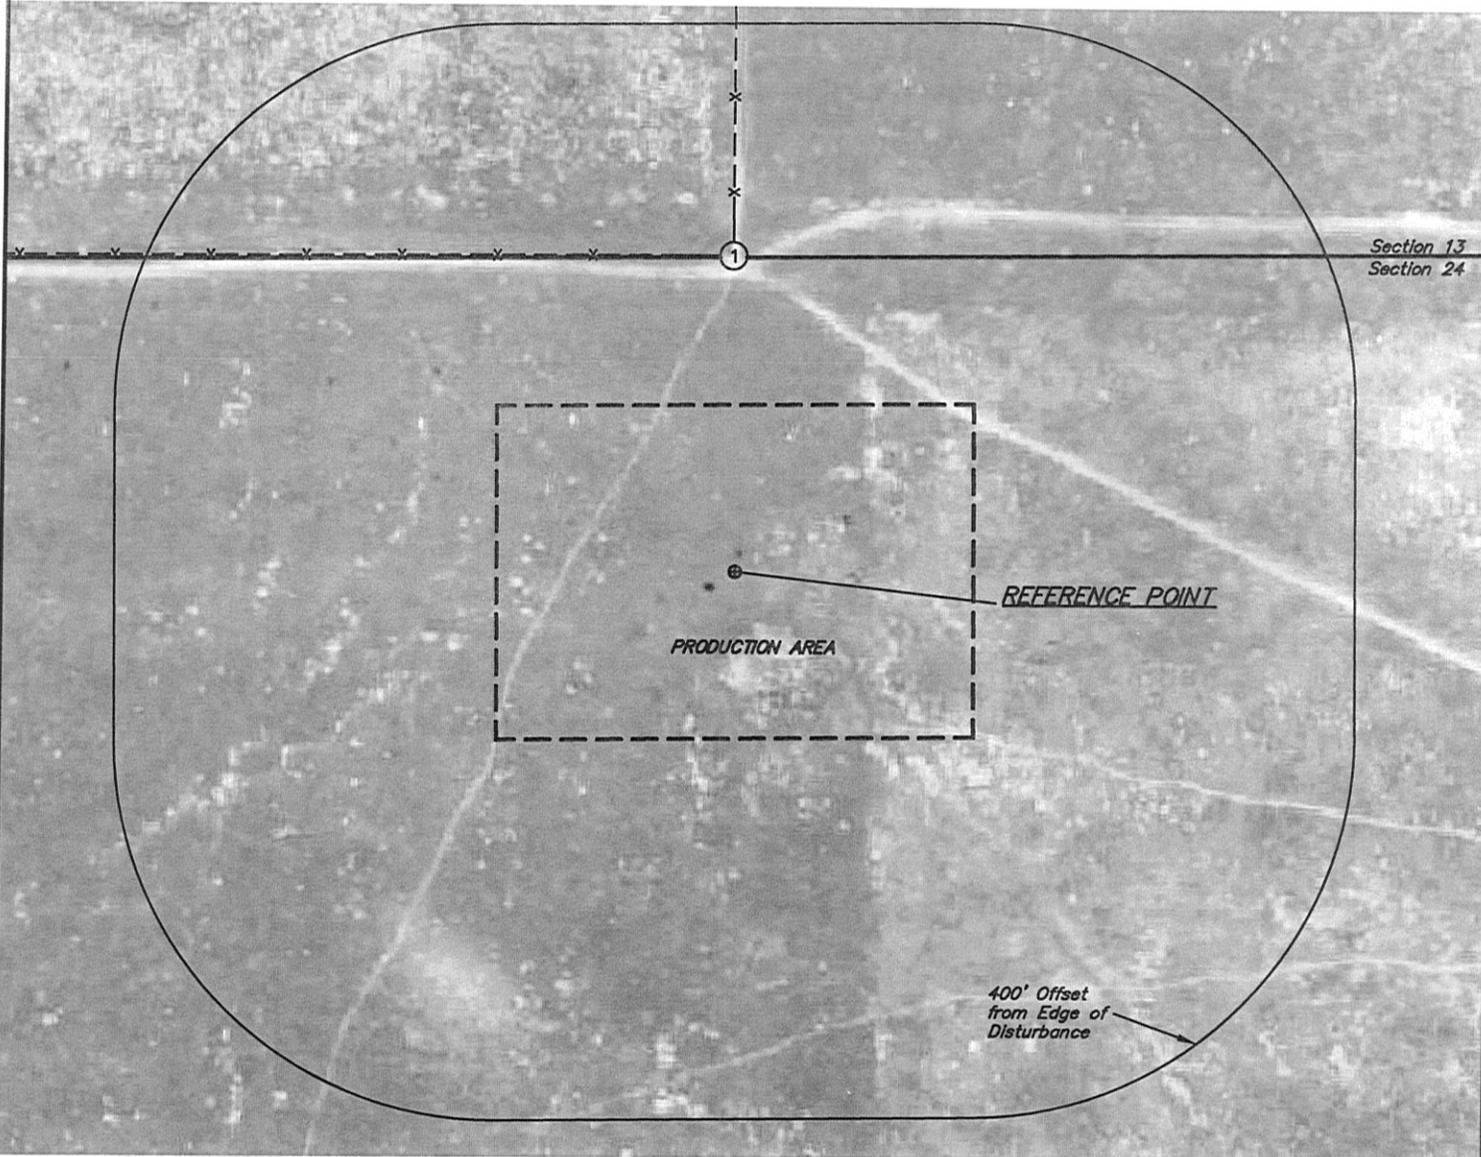


NOBLE ENERGY, INC.

LOCATION DRAWING

TIMBRO LC13 PRODUCTION FACILITY  
SECTION 24, T9N, R59W, 6th P.M.

DATE: 10-08-12  
DRAWN BY: J.M.H.  
REV: 10-25-12

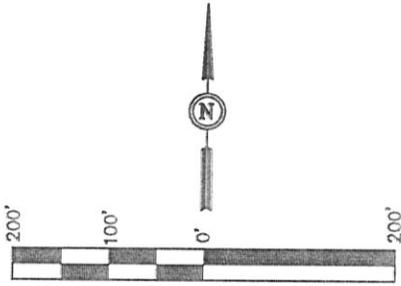

NOTE:  
DIRECTION AND DISTANCE TO IMPROVEMENTS AND NEAREST FEATURES ARE FROM REFERENCE POINT (PRODUCTION AREA).

REFERENCE POINT LOCATION:

LAT: 40.742739°N  
LONG: 103.926256°W  
ELEV: 4860'  
PDOP: 1.7  
1/41/4: N1/2N1/2  
FNL: 330'  
FEL: 2630'

IMPROVEMENTS:

① FENCE 332' N

ASSOCIATED NEW WELLS:

TIMBRO LC13-75HN	TIMBRO LC13-73HN
TIMBRO LC13-76-1HN	TIMBRO LC13-74-1HN
TIMBRO LC13-76HN	TIMBRO LC13-74HN
TIMBRO LC13-77-1HN	TIMBRO LC13-75-1HN

ASSOCIATED EXISTING WELLS:  
NONE

NEAREST FEATURE: BUILDING 5280' +, PUBLIC ROAD  
2690' NW (CR 119), ABOVE GROUND UTILITY 2652'  
NW, RAILROAD 5280' +, PROPERTY LINE 330' N

UINTAH ENGINEERING & LAND SURVEYING  
85 So. 200 East \* Vernal, Utah 84078 \* (435) 789-1017