



GREAT WESTERN OIL & GAS COMPANY

PRODUCTION FACILITY LAYOUT FOR

NEW CACHE FH #8-37D, #8-38D,
#8-39D & #8-40D
SECTION 8, T6N, R63W, 6th. P.M.
SE 1/4 SE 1/4

FIGURE #4

SCALE: 1" = 60'
DATE: 10-24-12
DRAWN BY: H.K.W.

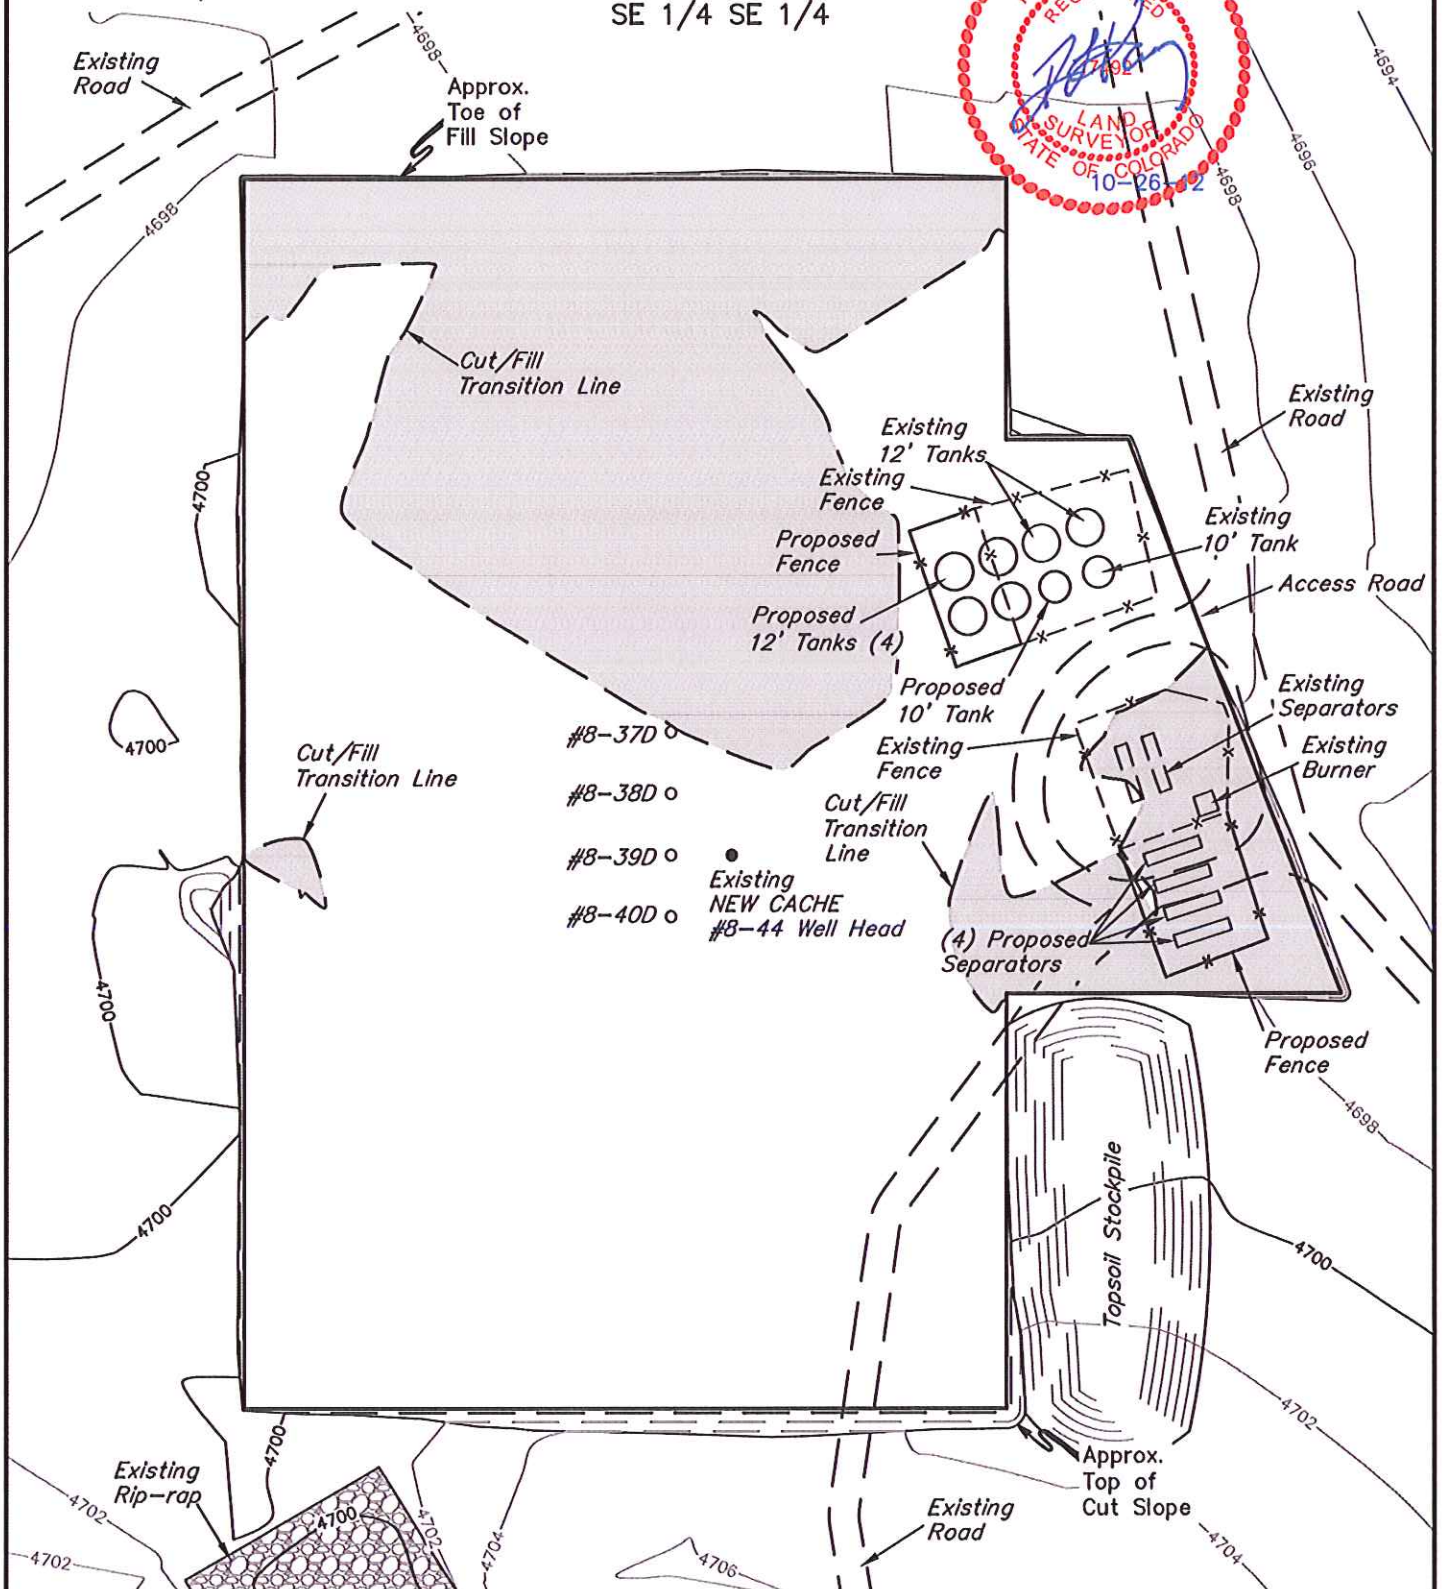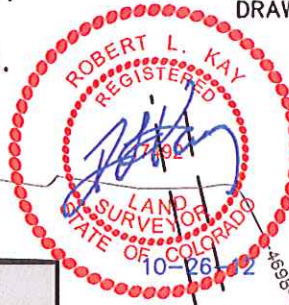

UINTAH ENGINEERING & LAND SURVEYING
85 So. 200 East * Vernal, Utah 84078 * (435) 789-1017