

## Legend


- Proposed Divide Road Water Facility

## Hunter Ridge Energy Services LLC

Divide Road Water Facility - Access Route  
SECTION 26, T4S, R96W, 6th, P.M.  
GARFIELD COUNTY, COLORADO



Wasatch Surveying Associates  
906 Main Street Evanston, Wyoming 82930  
Phone No. (307) 789-4545 Fax (307) 789-5722

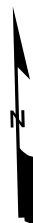

# TOPO A

PROJECT No. 11-04-116


DATE: 2/4/2013

SCALE: 1:100,000

REV.

0



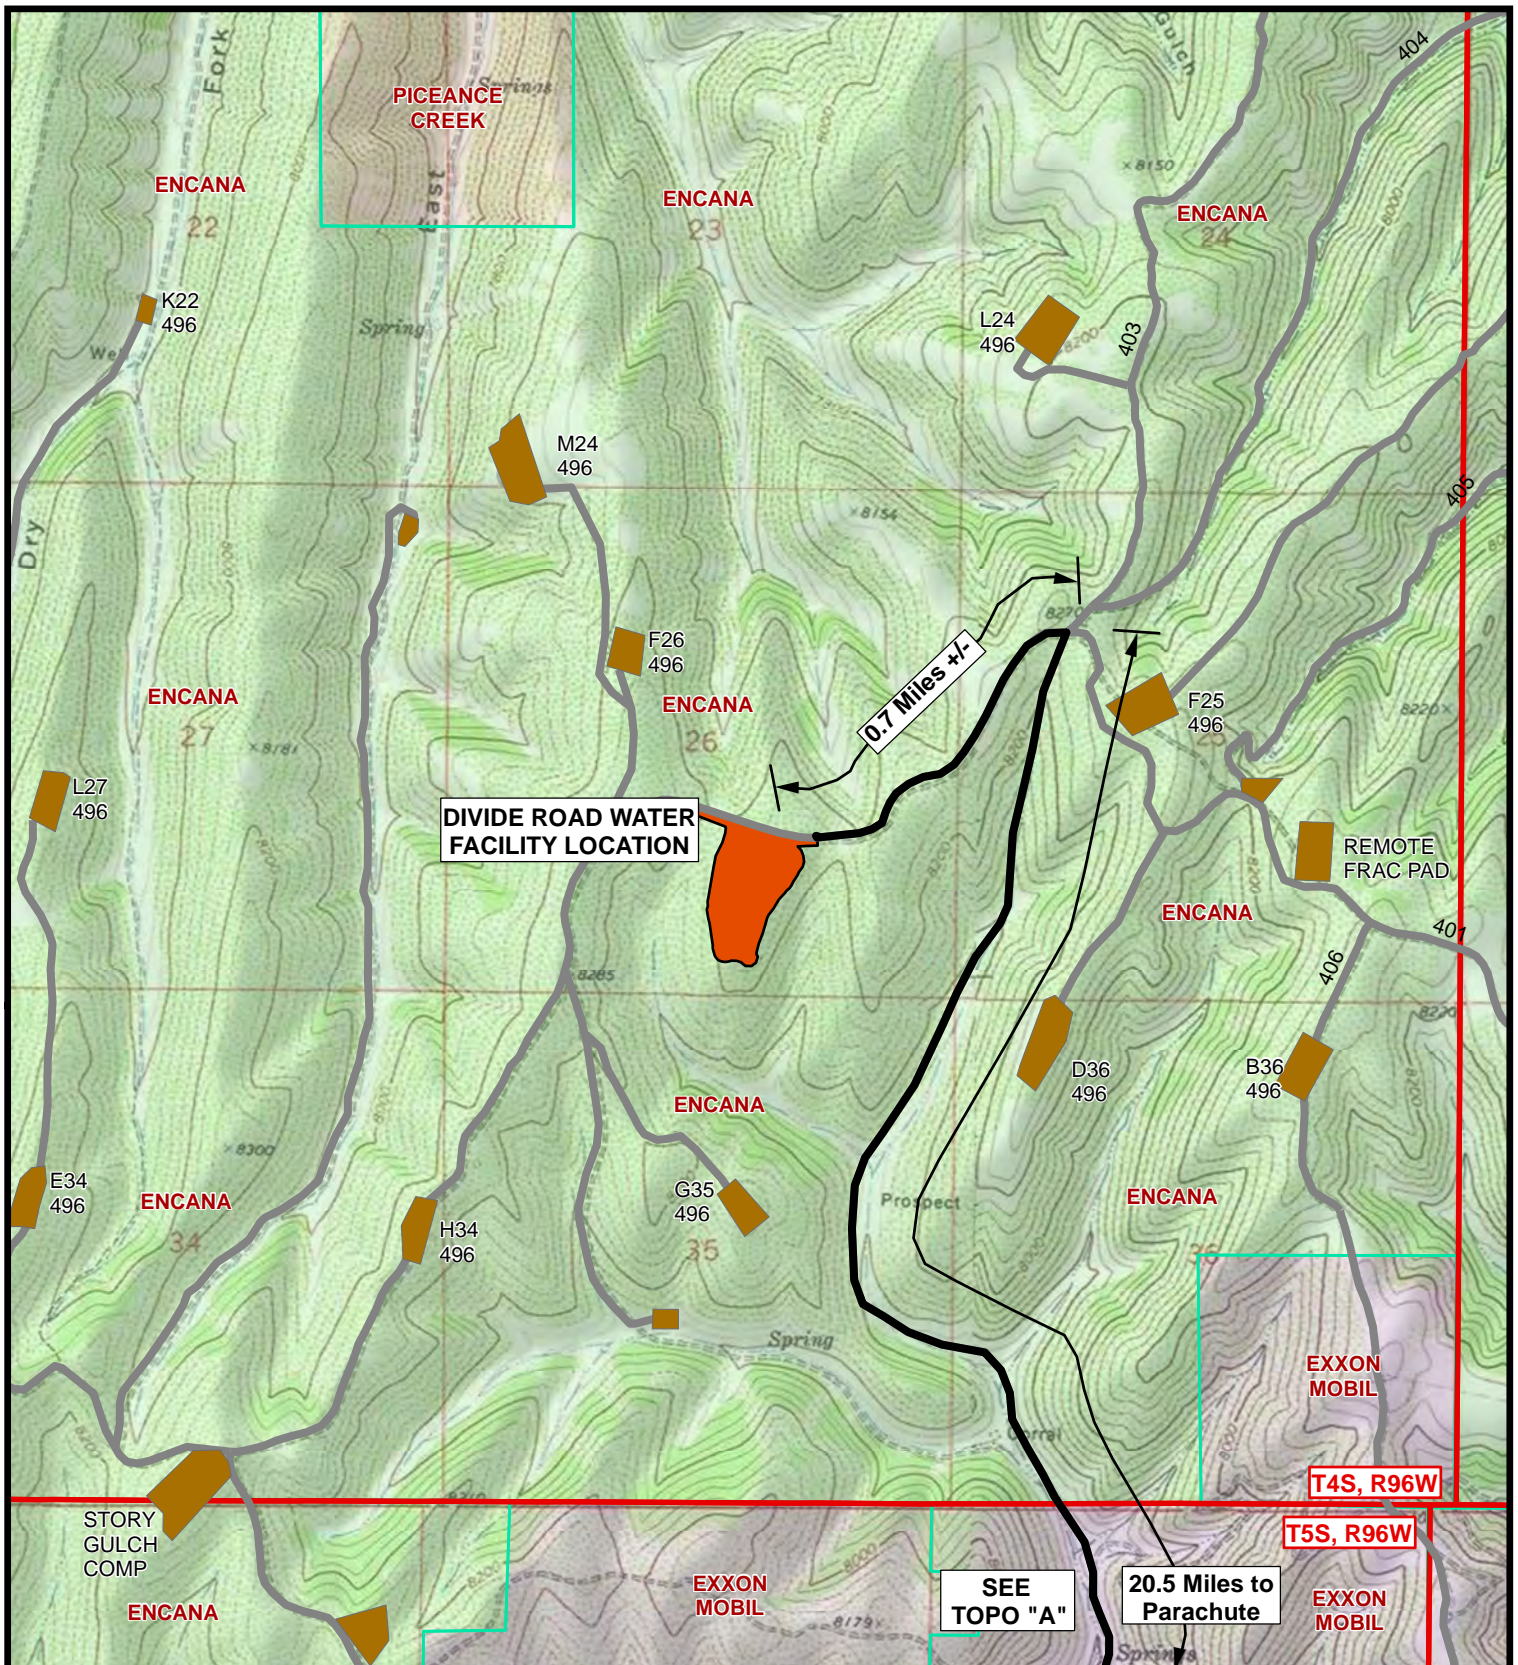


## Legend


- PROPOSED DIVIDE ROAD WATER FACILITY
- EXISTING WELL PAD
- EXISTING ROAD

## Hunter Ridge Energy Services LLC

**Divide Road Water Facility - Access Route**  
**SECTION 26, T4S, R96W, 6th, P.M.**  
**GARFIELD COUNTY, COLORADO**

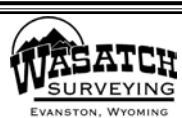

**Wasatch Surveying Associates**  
 906 Main Street Evanston, Wyoming 82930  
 Phone No. (307) 789-4545 Fax (307) 789-5722

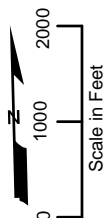

**TOPO B**

PROJECT No. 11-04-116

DATE: 2/4/2013

SCALE: 1 inch = 2,000 feet

REV.

**0**