


LOCATION DRAWING

CROW CREEK STATE AC36-76HN PAD

SECTION: 36
TOWNSHIP: 7N
RANGE: 63W

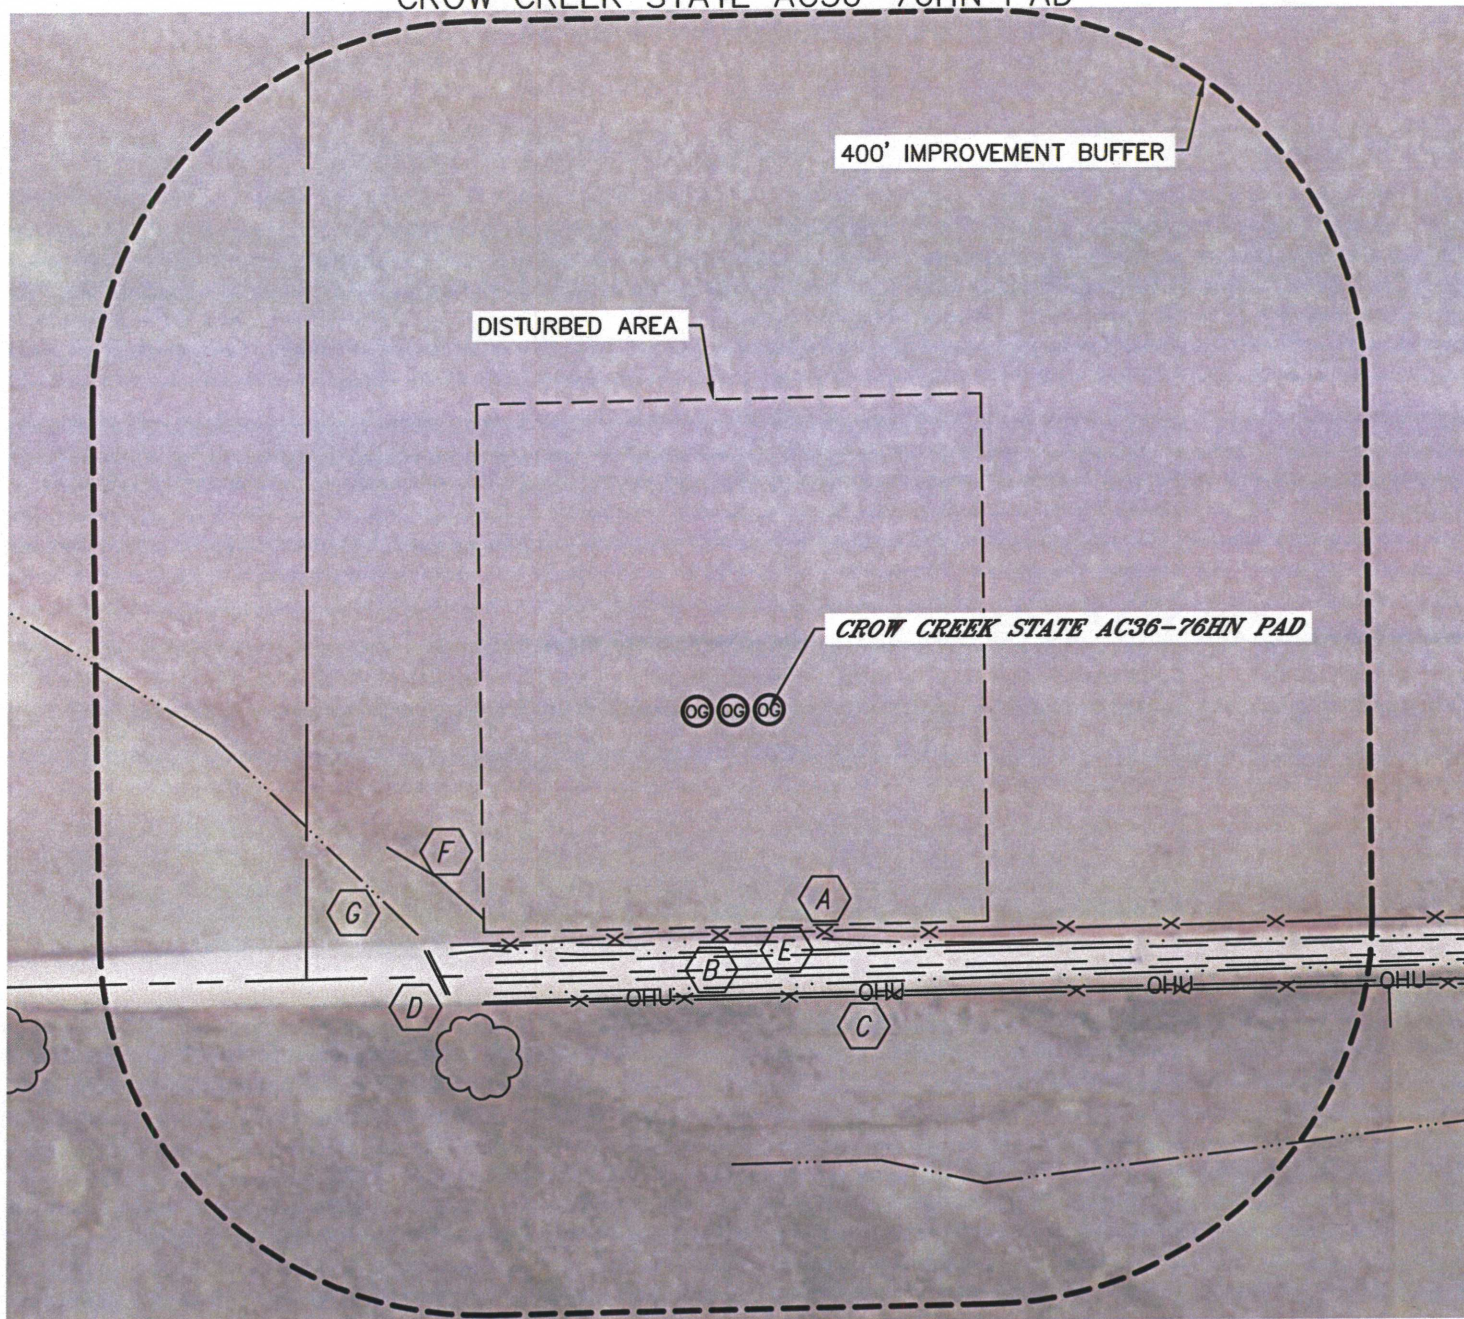


IMPROVEMENTS:

(MEASURED FROM THE PROPOSED CROW CREEK STATE AC36-76HN LOCATION)

- | | |
|---|------------------------------------|
| A FENCE 231' & 301' S | F LOW AREA 367' SW, 427' SW |
| B COUNTY ROAD 74 256' S | G DRAINAGE 432' SW, 473' S |
| C OVERHEAD UTILITY 297' S | |
| D CULVERT 432' & 436' SW | |
| E BARROW DITCH 242', 251' & 288' S | |

NEAREST: BUILDING 4020' SW (OUT-BUILDING), PUBLIC ROAD 256' S (CR 74),
ABOVE GROUND UTILITY 297' S, RAILROAD 5280'+, PROPERTY LINE 270' S

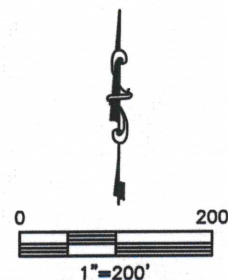

DATE: rev.12/19/12
PROJECT#: 2012141