


Section 25
T. 6 S., R. 94 W.

GRAPHIC SCALE IN FEET
1 INCH = 80 FEET

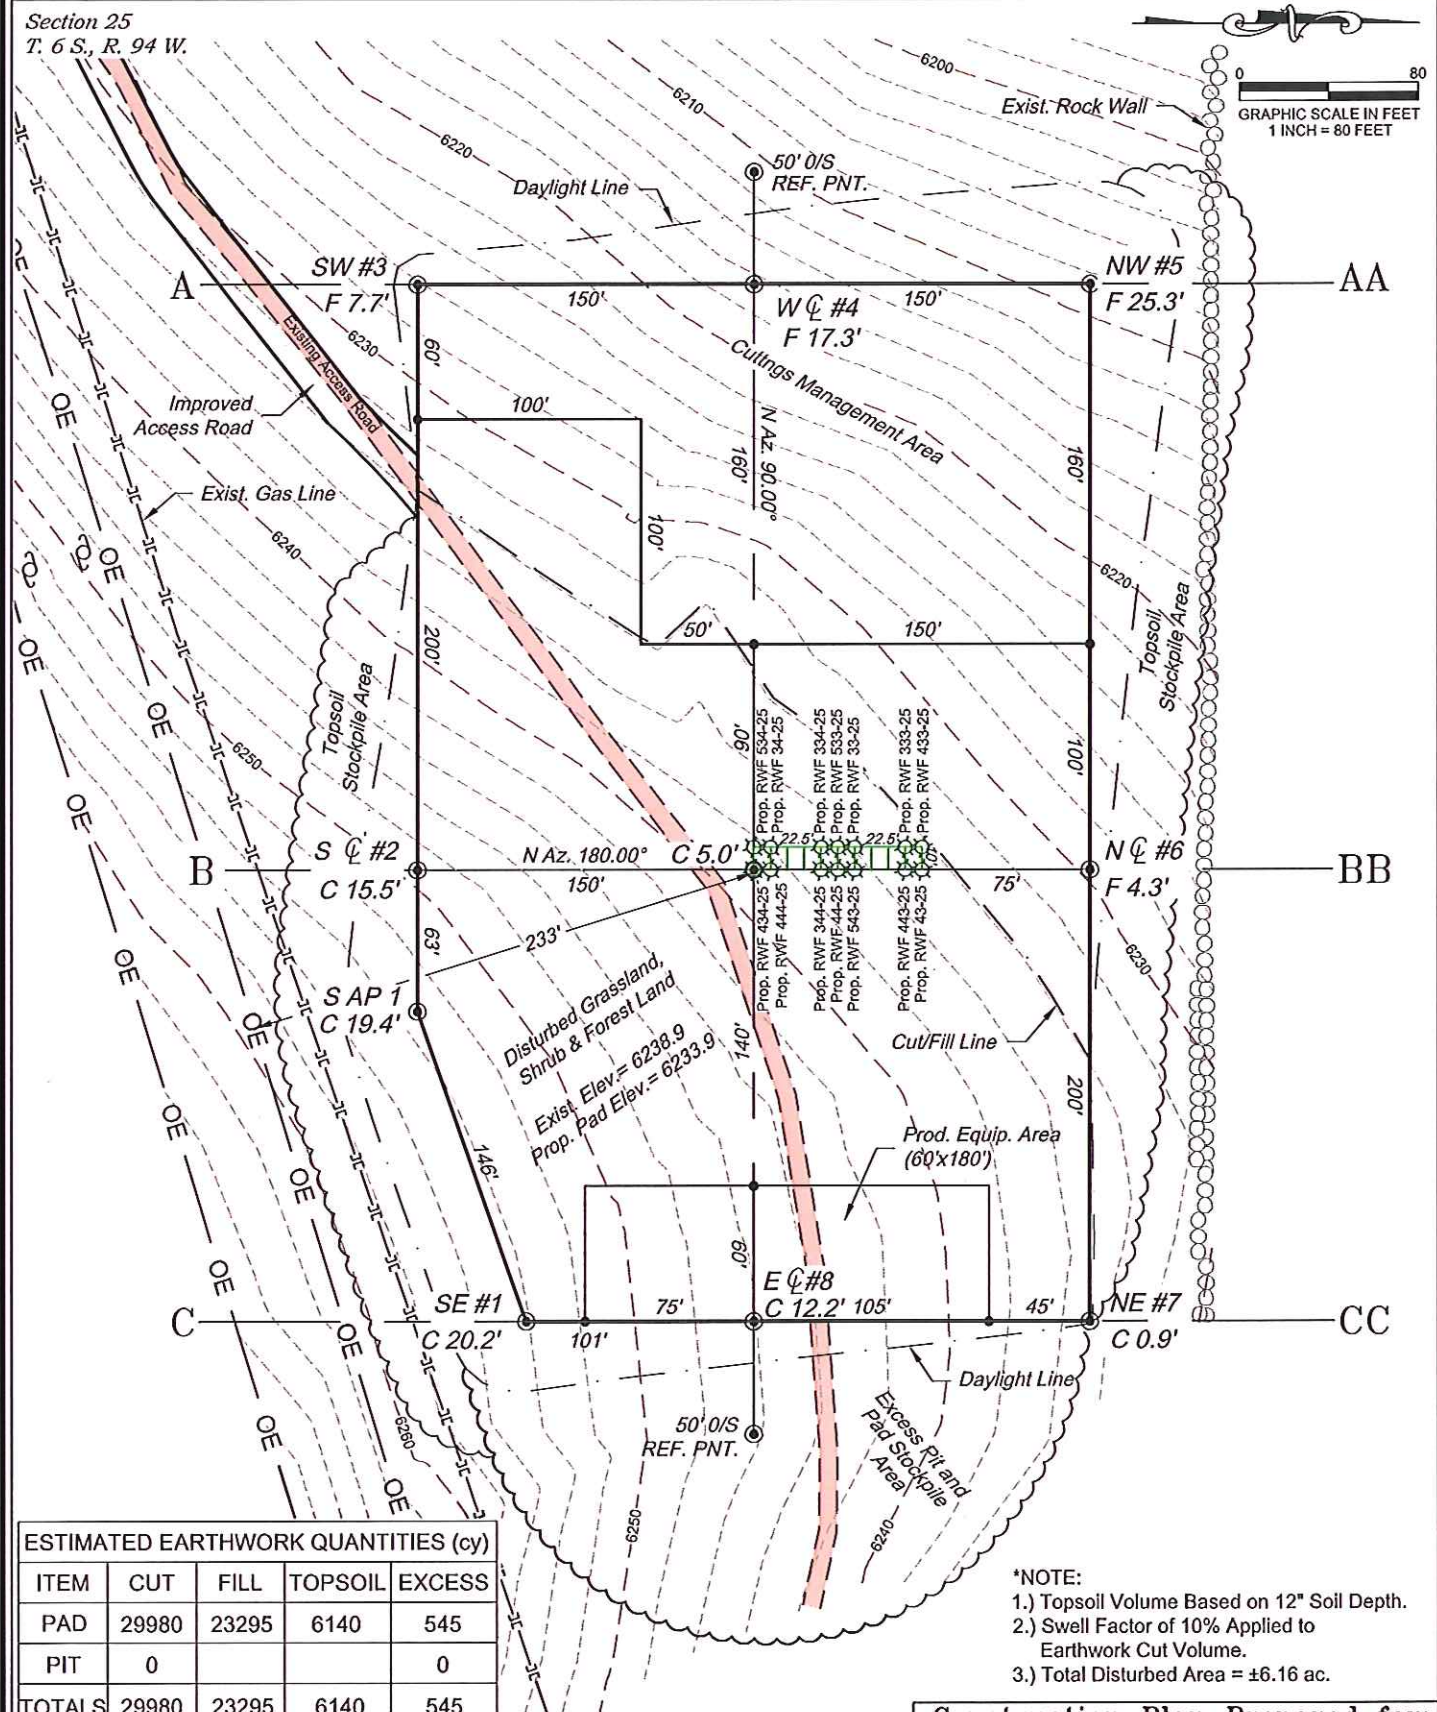


ESTIMATED EARTHWORK QUANTITIES (cy)

ITEM	CUT	FILL	TOPSOIL	EXCESS
PAD	29980	23295	6140	545
PIT	0			0
TOTALS	29980	23295	6140	545

REVISED: 3/11/13

136 East Third Street
Rifle, Colorado 81650
Ph. (970) 625-2720
Fax (970) 625-2773

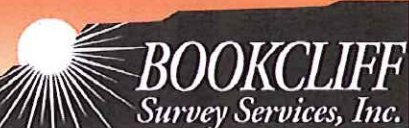


SCALE: 1" = 80'
DATE: 1/14/13
PLAT: 1 of 7
PROJECT: Valley
DFT: cws

Construction Plan Prepared for:
WPXENERGY WPX Energy Rocky Mountain, LLC

RWF 43-25 Drill Pad - Plat 2
CONSTRUCTION LAYOUT

Section 25
T. 6 S., R. 94 W.

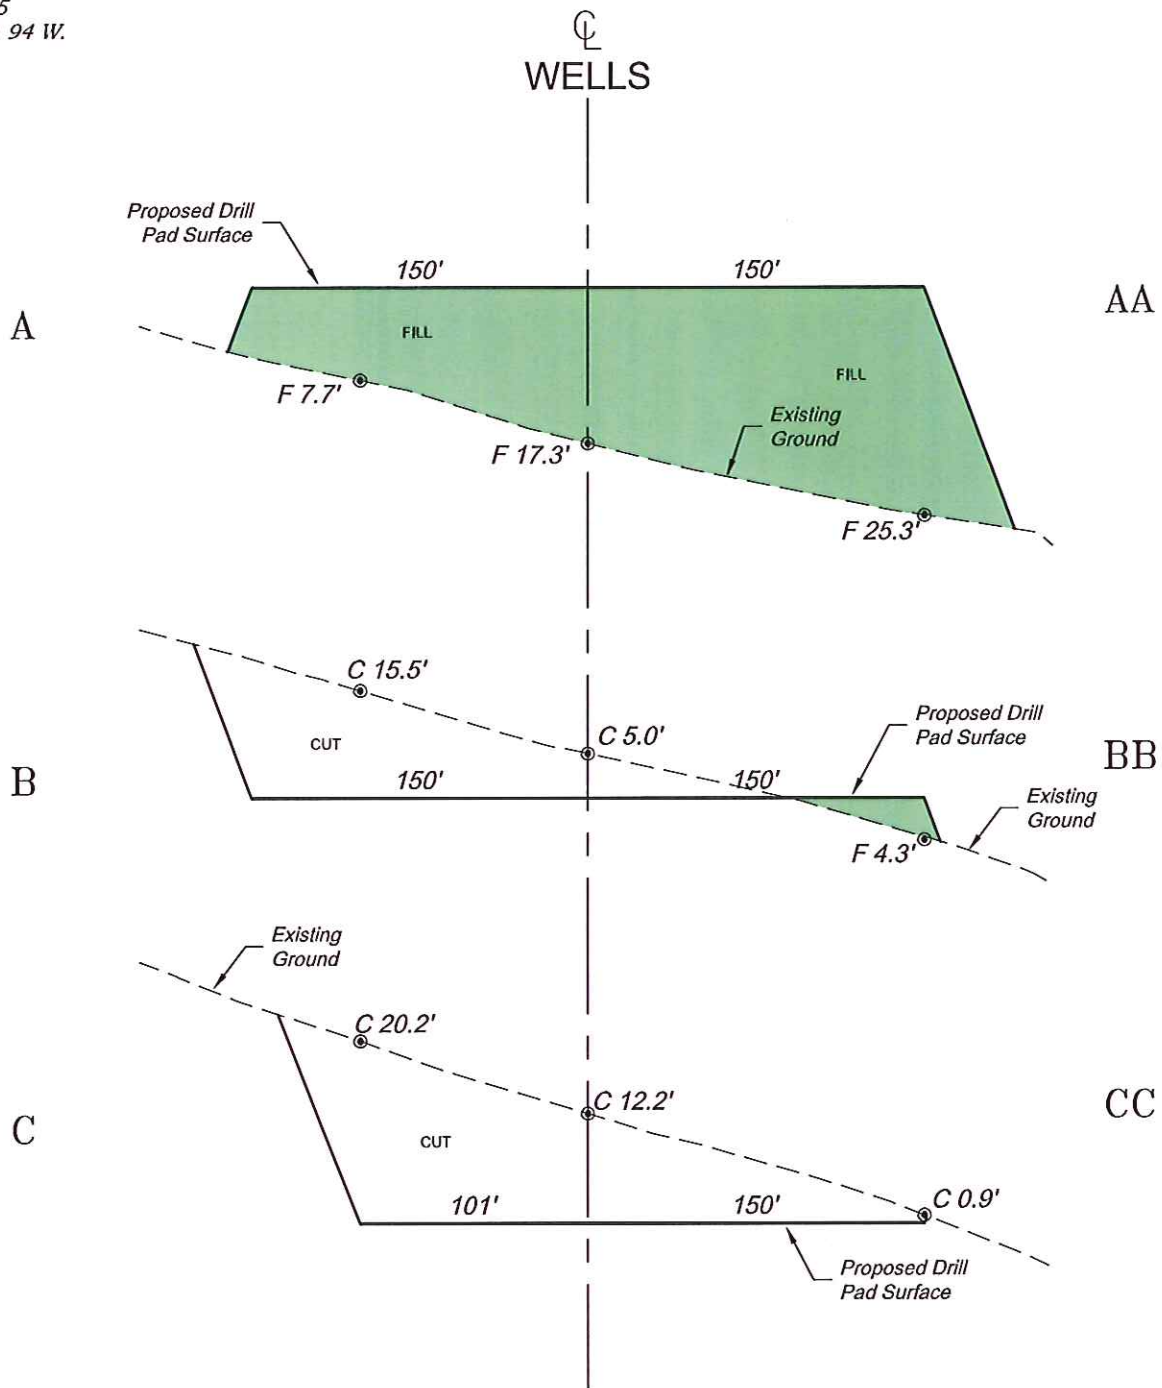

SCALE: Horiz.: 1" = 80'
Vert.: 1" = 20'

*NOTE:
CUT SLOPES: 1.5:1
FILL SLOPES: 1.5:1,
UNLESS OTHERWISE NOTED.

136 East Third Street
Rifle, Colorado 81650
Ph. (970) 625-2720
Fax (970) 625-2773



BOOKCLIFF
Survey Services, Inc.

SCALE: As Noted
DATE: 1/14/13
PLAT: 2 of 7
PROJECT: Valley
DFT: cws

Construction Plan Prepared for:
WPX ENERGY WPX Energy Rocky Mountain, LLC

RWF 43-25 Drill Pad - Plat 3
CONSTRUCTION LAYOUT
CROSS SECTIONS