


Plot Date: 6/8/2012 1:11:31 PM

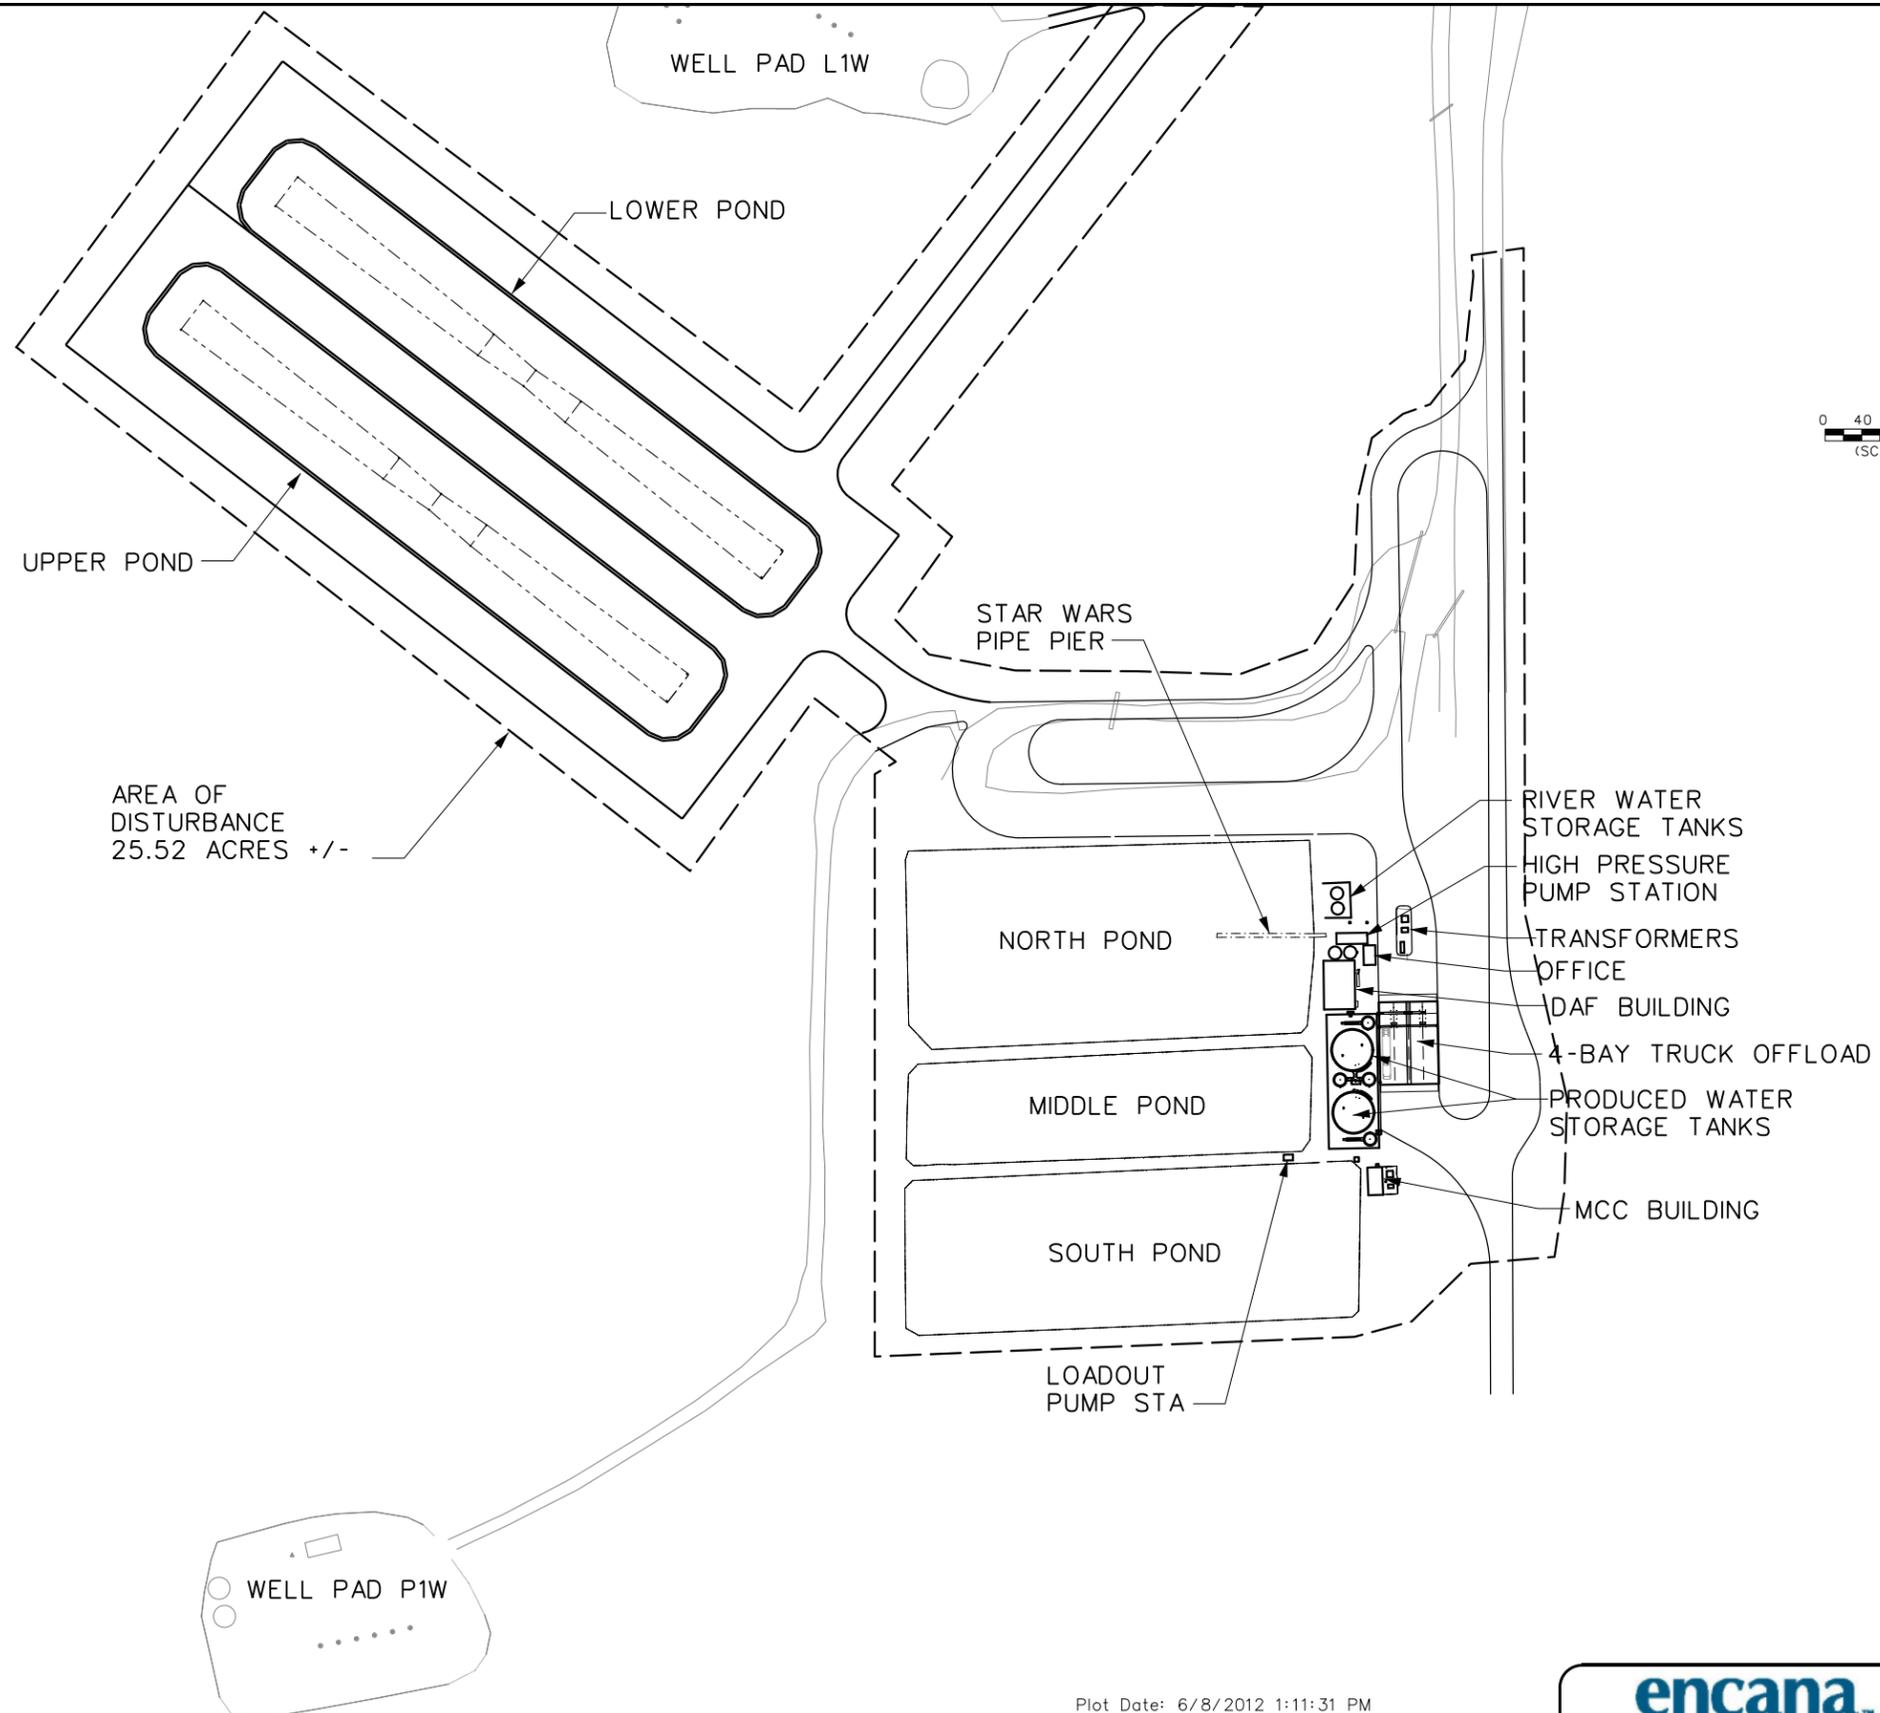

Drawings Must Comply with EnCana Drafting Standards (ECA-A-1)

Plot Date: 6/8/2012 1:11:31 PM

REFERENCE DRAWINGS	DWG. NO.	NO.	DATE	PROJECT DESCRIPTION	PROJ.	AFE	EPCM Co.	EPCM No.	APPD.	ISSUE STAGE	DATE	BY	CHKD.	APPD.	PERMIT STAMP	ENGINEER'S STAMP
<p>CAUTION : READ BEFORE EXCAVATION ALL EXCAVATIONS MUST BE CARRIED OUT AS PER "ENCANA'S GROUND DISTURBANCE PRACTICE"</p>																

MAIN FAC.	
MAIN LSD.	
FAC. TYPE	
SITE LSD.	
SCALE	
EPCM No.	

HUNTER MESA SITE LAYOUT

HUNTER MESA WATER FACILITY PONDS ADDITION CLASS FILE NO. **EXHIBIT A**

T:\MOUNTAIN (ENR\11-03-12) Site Title Block 14

