


LOCATION DRAWING



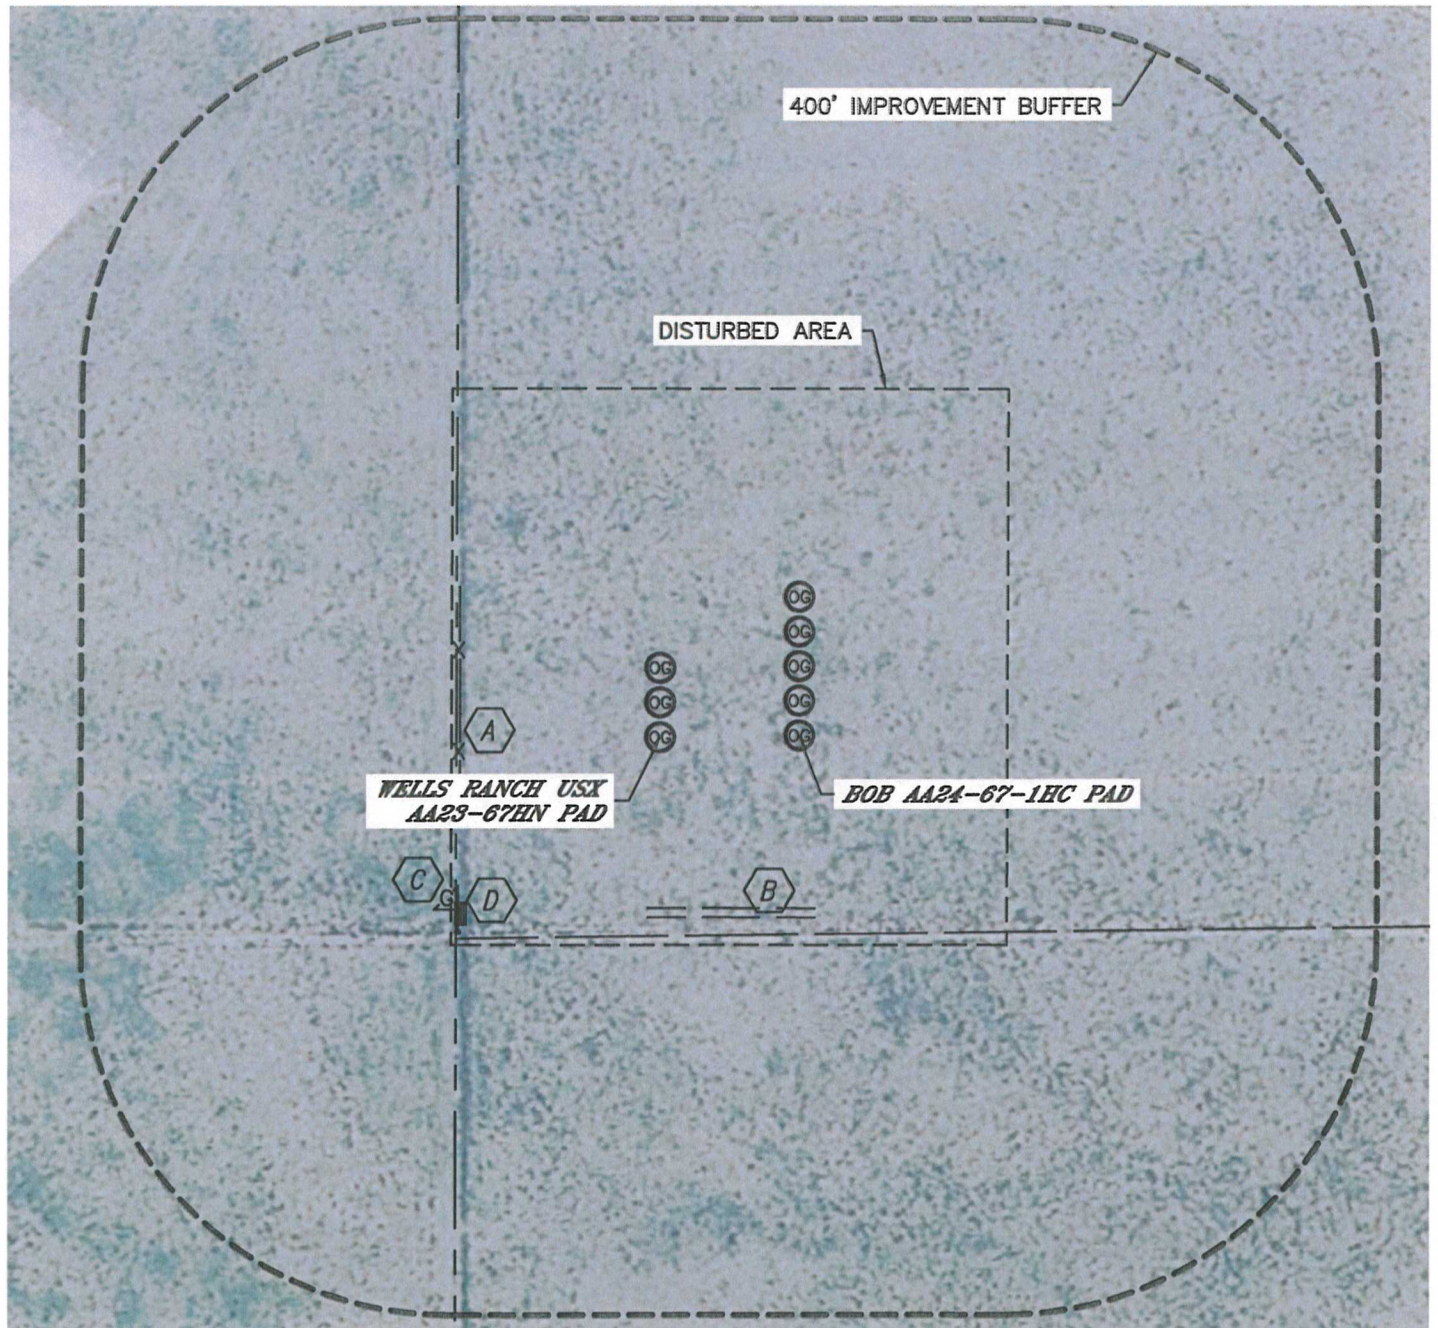

BOB AA24-67-1HC PAD
WELLS RANCH USX AA23-67HN PAD

SECTION: 24
TOWNSHIP: 6N
RANGE: 63W




IMPROVEMENTS:

(MEASURED FROM THE PROPOSED BOB AA24-67-1HC PAD WELL LOCATION)

-  FENCE 366' W
-  ACCESS ROAD 187' S
-  GAS MARKER 424' SW
-  CATTLE GUARD 408' SW

NEAREST: BUILDING 2080' NW, PUBLIC ROAD (CR68) 1095' N,
ABOVE GROUND UTILITY 5280'+, RAILROAD 5280'+, PROPERTY LINE 370' W

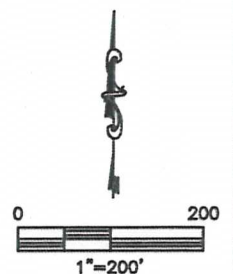

DATE: rev 7/12/2012
PROJECT#: 2011254