


Section 21  
T. 6 S., R. 95 W.

0 80  
GRAPHIC SCALE IN FEET  
1 INCH = 80 FEET

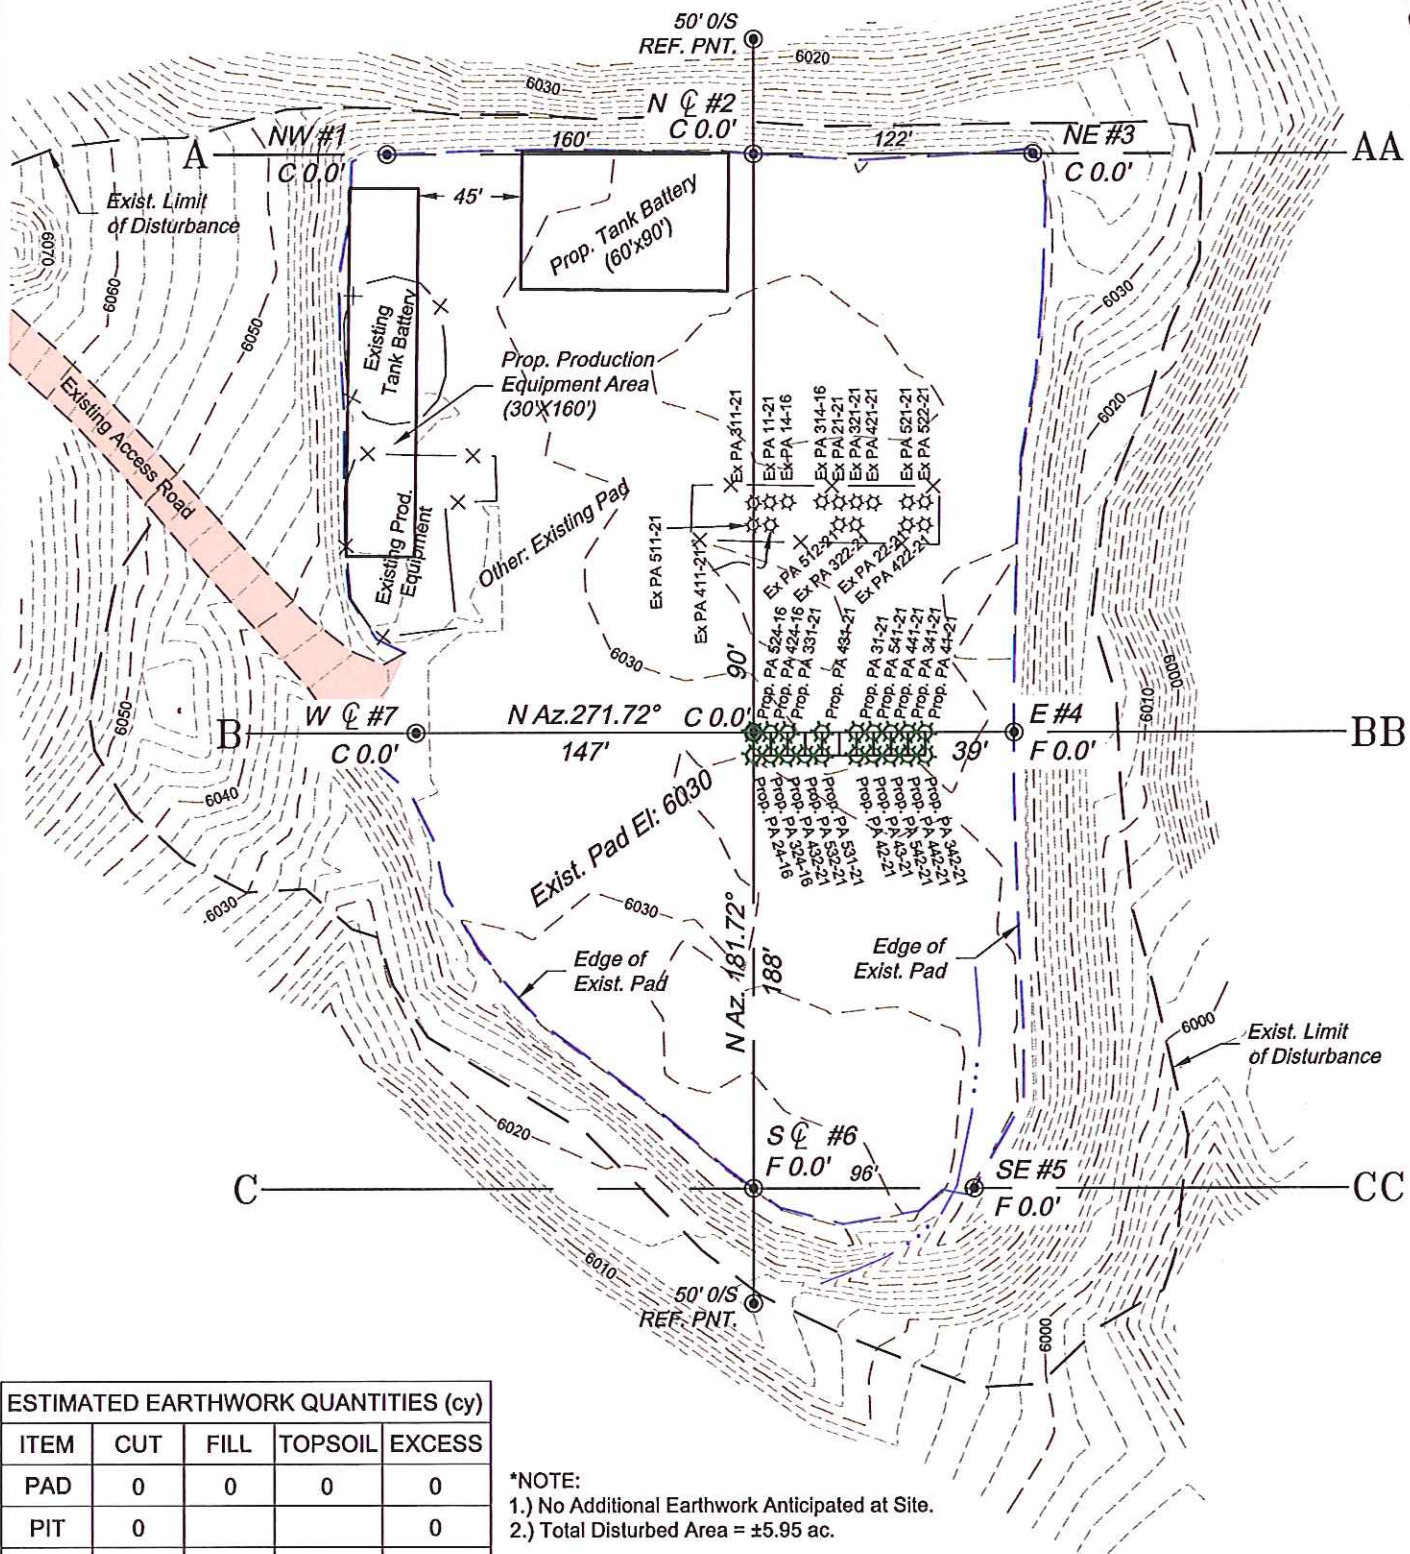

ESTIMATED EARTHWORK QUANTITIES (cy)				
ITEM	CUT	FILL	TOPSOIL	EXCESS
PAD	0	0	0	0
PIT	0			0
TOTALS	0	0	0	0

\*NOTE:  
1.) No Additional Earthwork Anticipated at Site.  
2.) Total Disturbed Area = ±5.95 ac.

REVISED: 1/21/13

136 East Third Street  
Rifle, Colorado 81650  
Ph. (970) 625-2720  
Fax (970) 625-2773




**BOOKCLIFF**  
Survey Services, Inc.

SCALE: 1" = 80'  
DATE: 12/12/12  
PLAT: 1 of 7  
PROJECT: Valley  
DFT: cws

Construction Plan Prepared for:  
**WPXENERGY**  
WPX Energy Rocky Mountain, LLC

PA 22-21 Drill Pad - Plat 2  
CONSTRUCTION LAYOUT

Section 21  
T. 6 S., R 95 W.

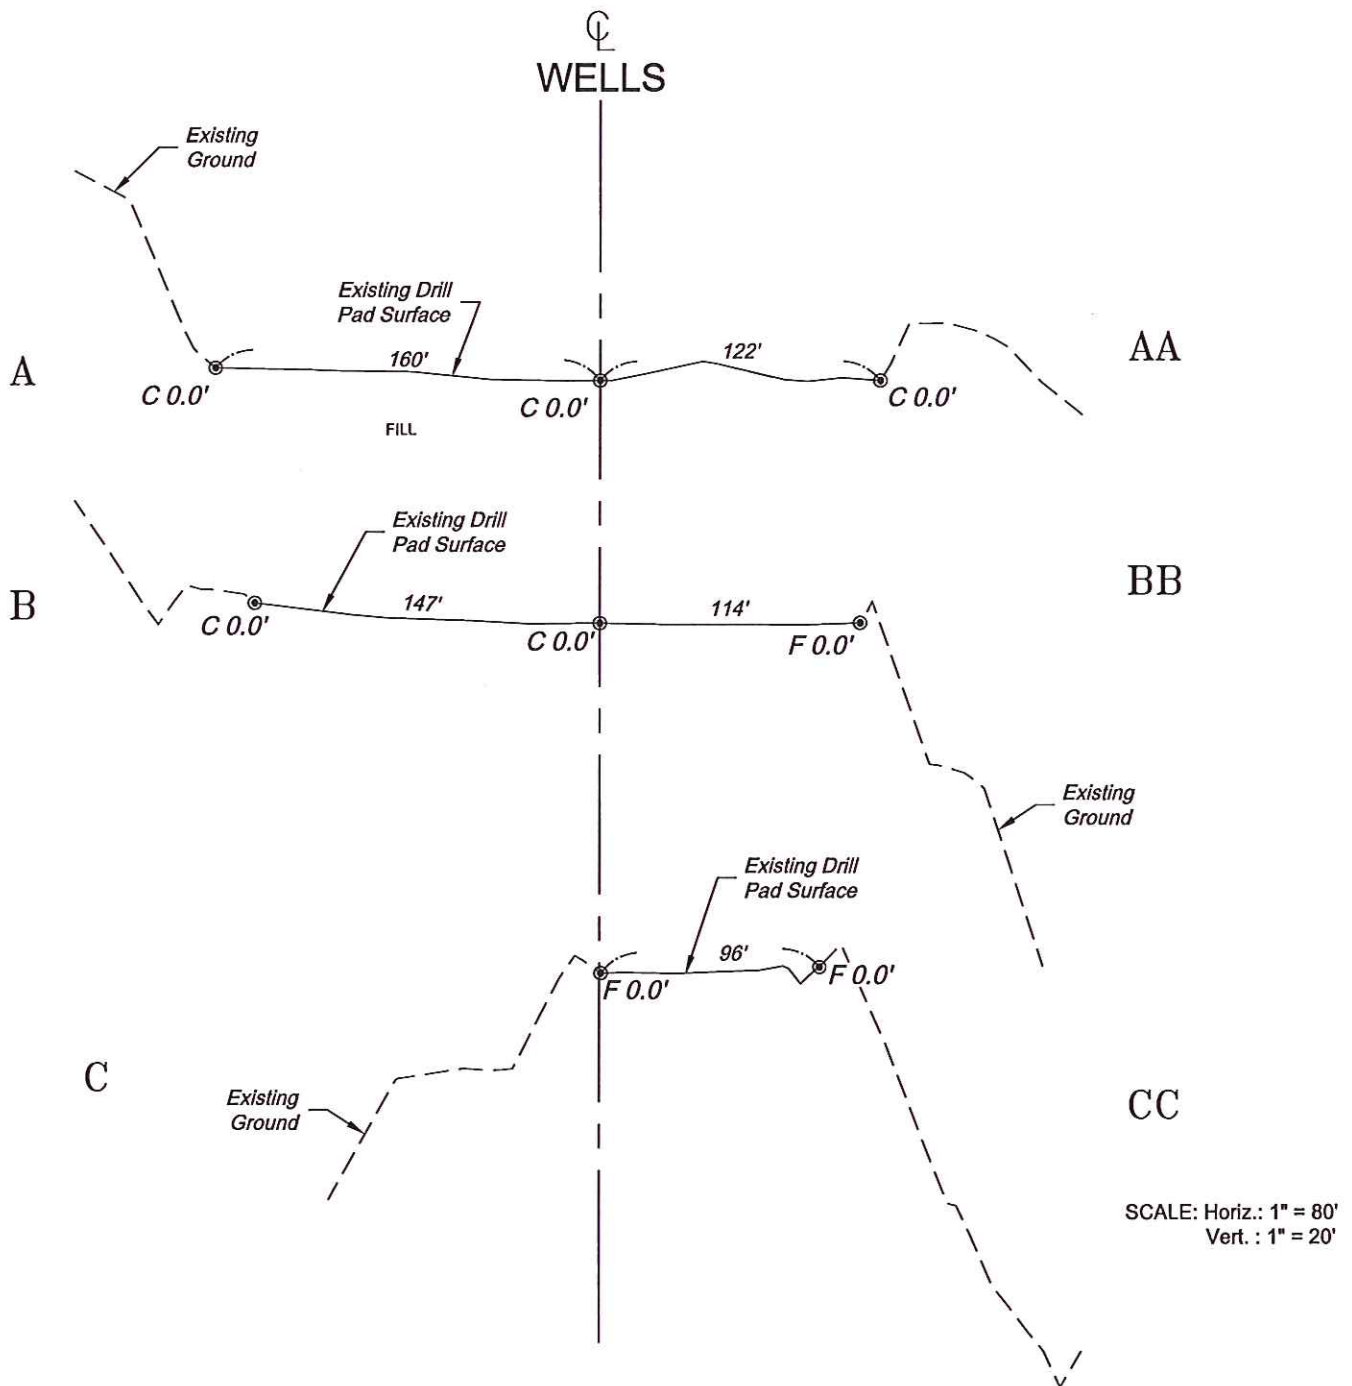

SCALE: Horiz.: 1" = 80'  
Vert. : 1" = 20'

\*NOTE:  
ALL SLOPES ARE EXISTING,  
UNLESS OTHERWISE NOTED.

136 East Third Street  
Rifle, Colorado 81650  
Ph. (970) 625-2720  
Fax (970) 625-2773



SCALE: As Noted  
DATE: 12/12/12  
PLAT: 2 of 7  
PROJECT: Valley  
DFT: cws

Construction Plan Prepared for:  
**WPXENERGY** WPX Energy Rocky Mountain, LLC

PA 22-21 Drill Pad - Plat 3  
CONSTRUCTION LAYOUT  
CROSS SECTIONS