



Figure 1

BILL BARRETT CORPORATION
CONSTRUCTION LAYOUT DRAWINGS
FOR
KNUCKLES 2-11-39-18 PAD
SECTION 11, T39N, R18W, N.M.P.M.

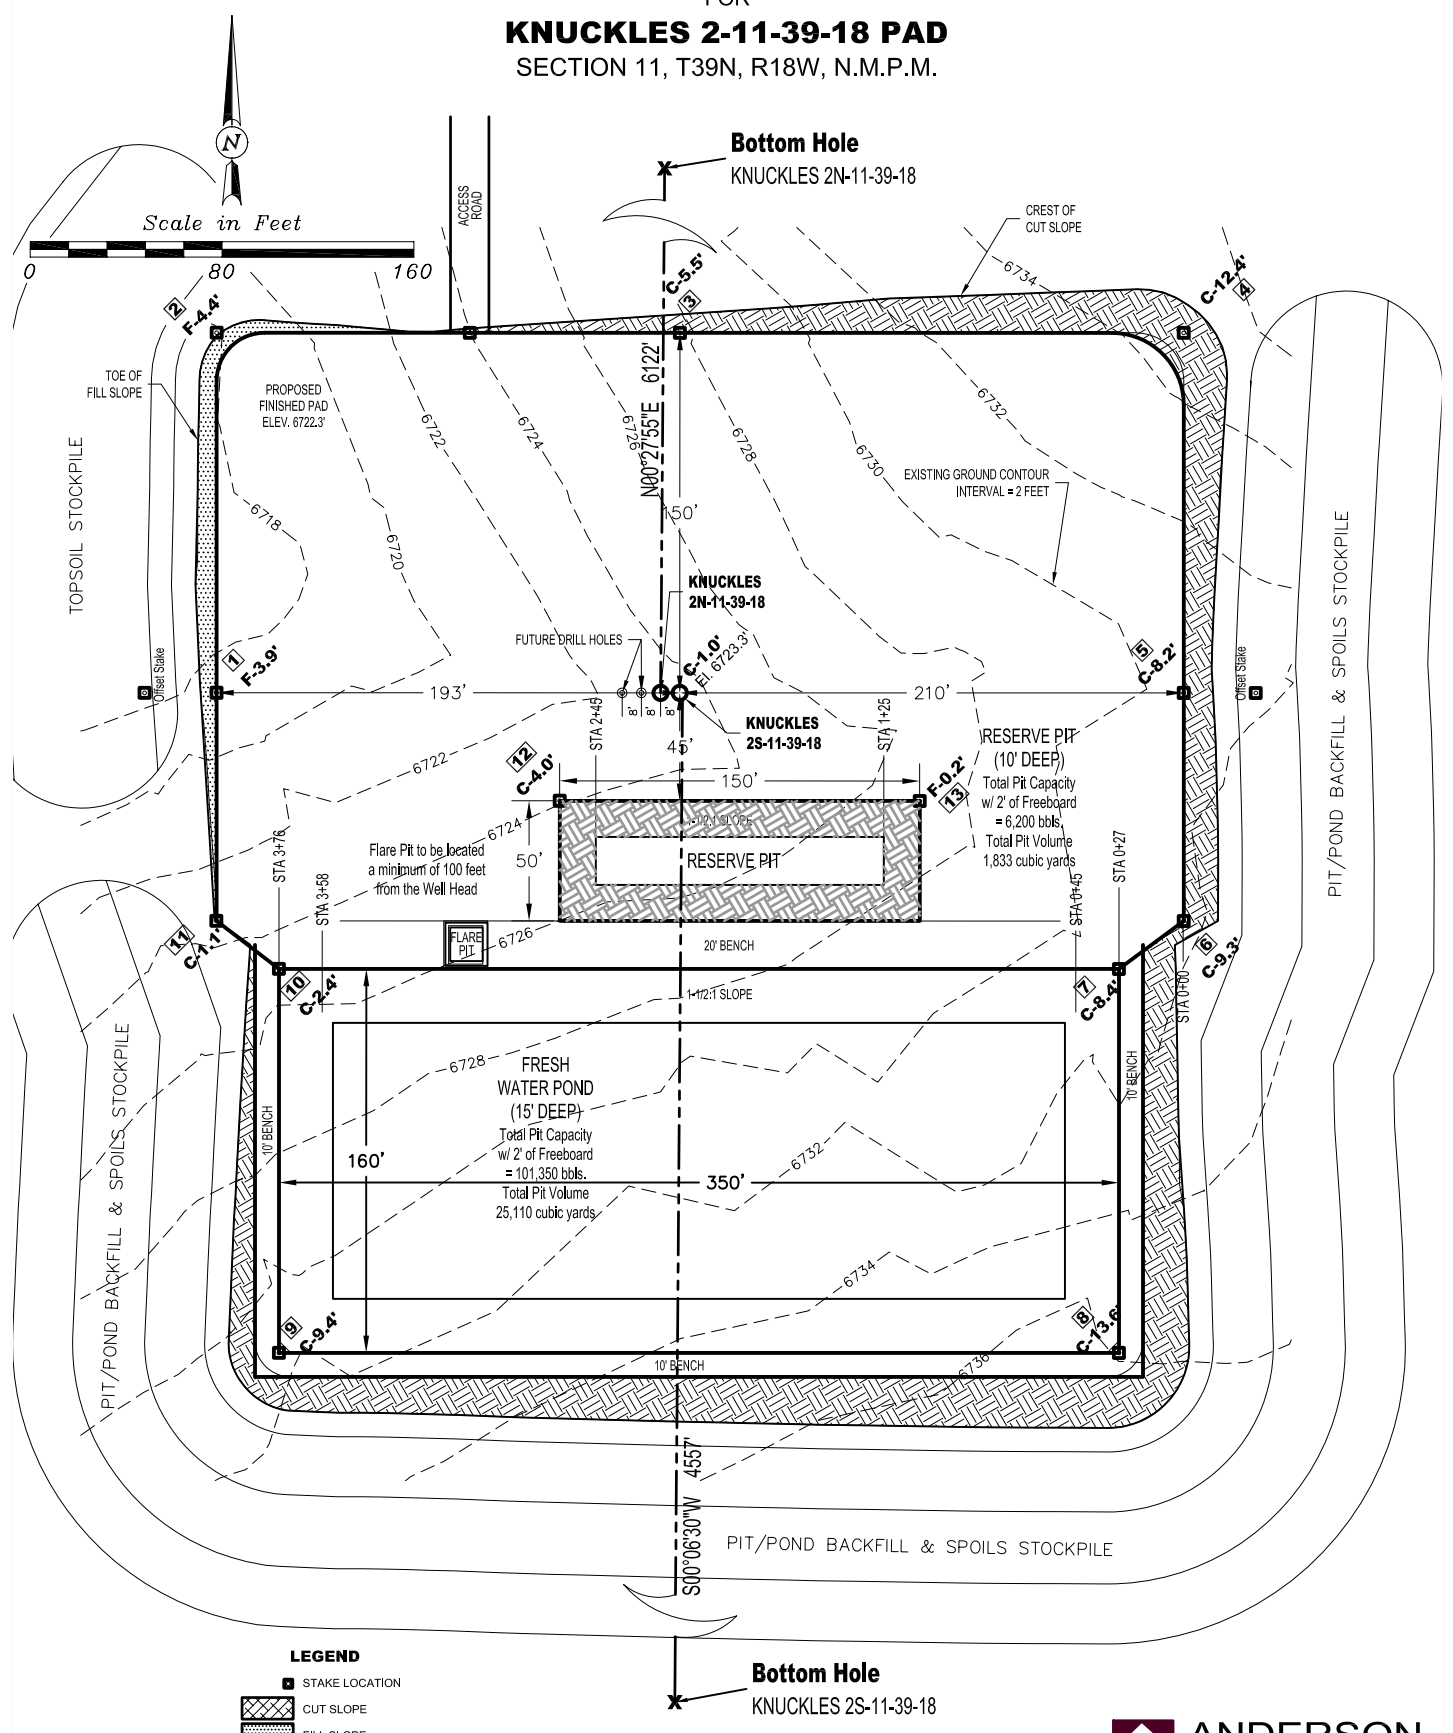

BILL BARRETT CORPORATION

CONSTRUCTION LAYOUT DRAWINGS
FOR
KNUCKLES 2-11-39-18 PAD
SECTION 11, T39N, R18W, N.M.P.M.

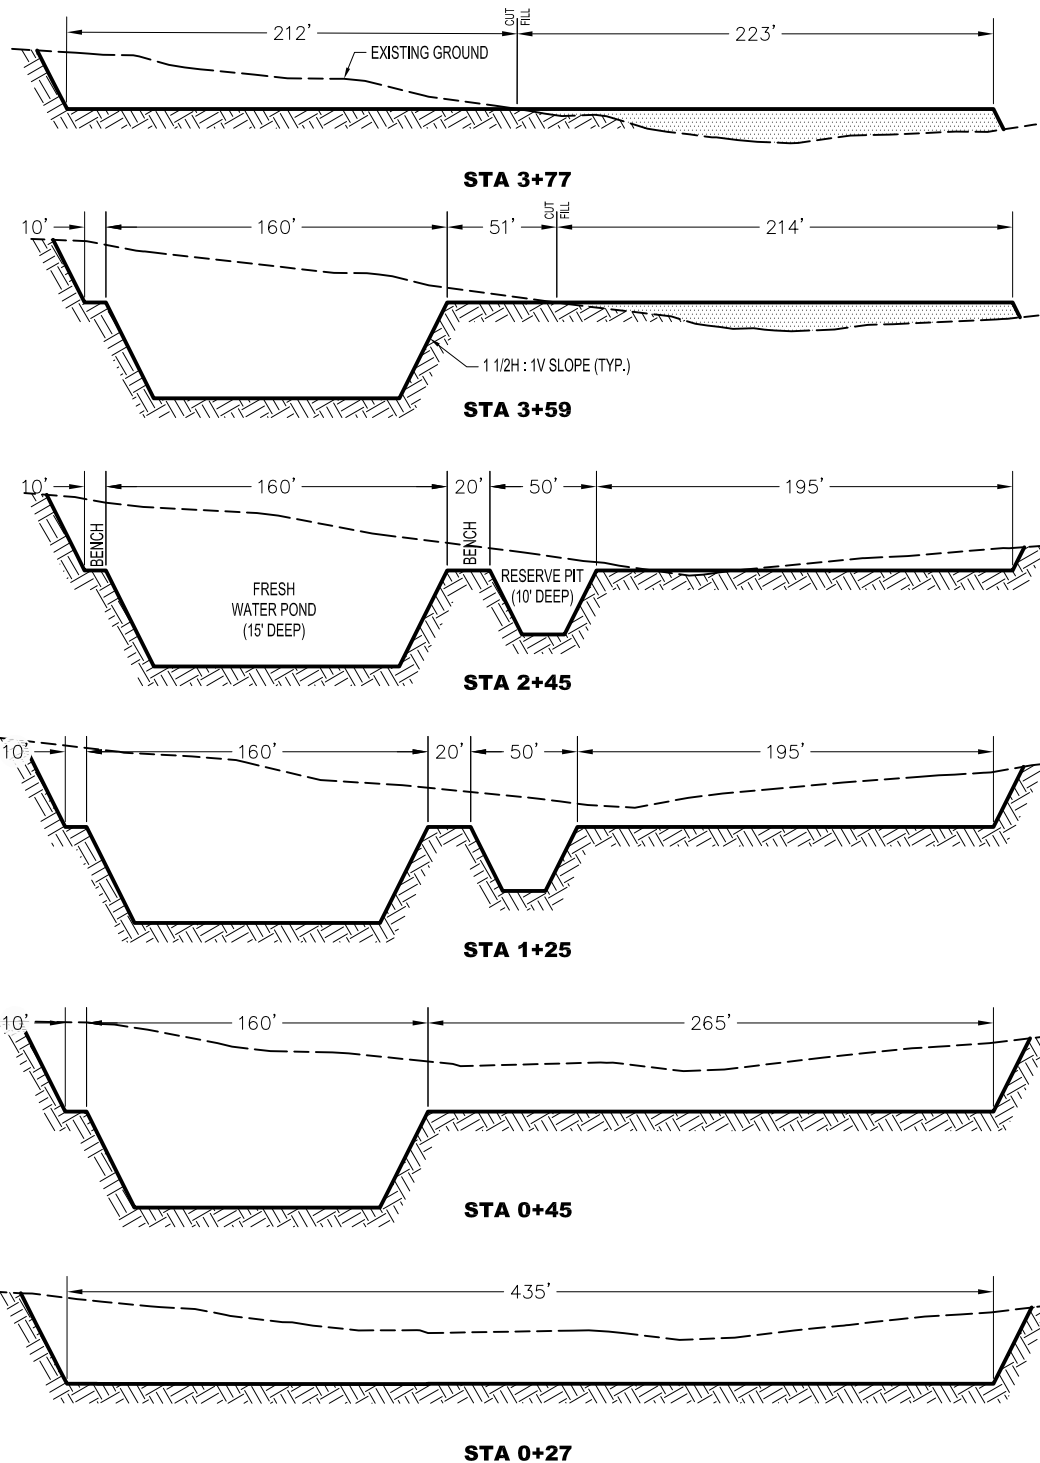**EARTHWORK QUANTITIES**

TOPSOIL: 6282 cu. yds. (6" x 7.79 acres)

CUT VOLUME: 63981 cu. yds (excl. topsoil)

FILL VOLUME: 2916 cu. yds (Assumes 15% Shrink **2536 cu. yds. Neat Line)

EXCESS MATERIAL: 61065 cu. yds. (61445 cu. yds Neat Line)

DISTURBANCE AREAS

WELL PAD & PIT AREA: 4.34 AC. (7.79 AC. INCL. STOCKPILES)

ACCESS ROAD: 0.06 AC. (90' x 30')

AREA TO BE RECLAIMED: 6.86 AC.