

LEGEND:

● PROPOSED LOCATION



AXIA ENERGY

BULLDOG #22-41V-890

SECTION 23, T8N, R90W 6th P.M.

107' FNL 320' FWL



Uintah Engineering & Land Surveying

85 South 200 East Vernal, Utah 84078

(435) 789-1017 * FAX (435) 789-1813

**ACCESS ROAD
MAP**


05 08 13

MONTH DAY YEAR

SCALE: 1:100,000 DRAWN BY: J.L.H. REVISED: 00-00-00



T8N

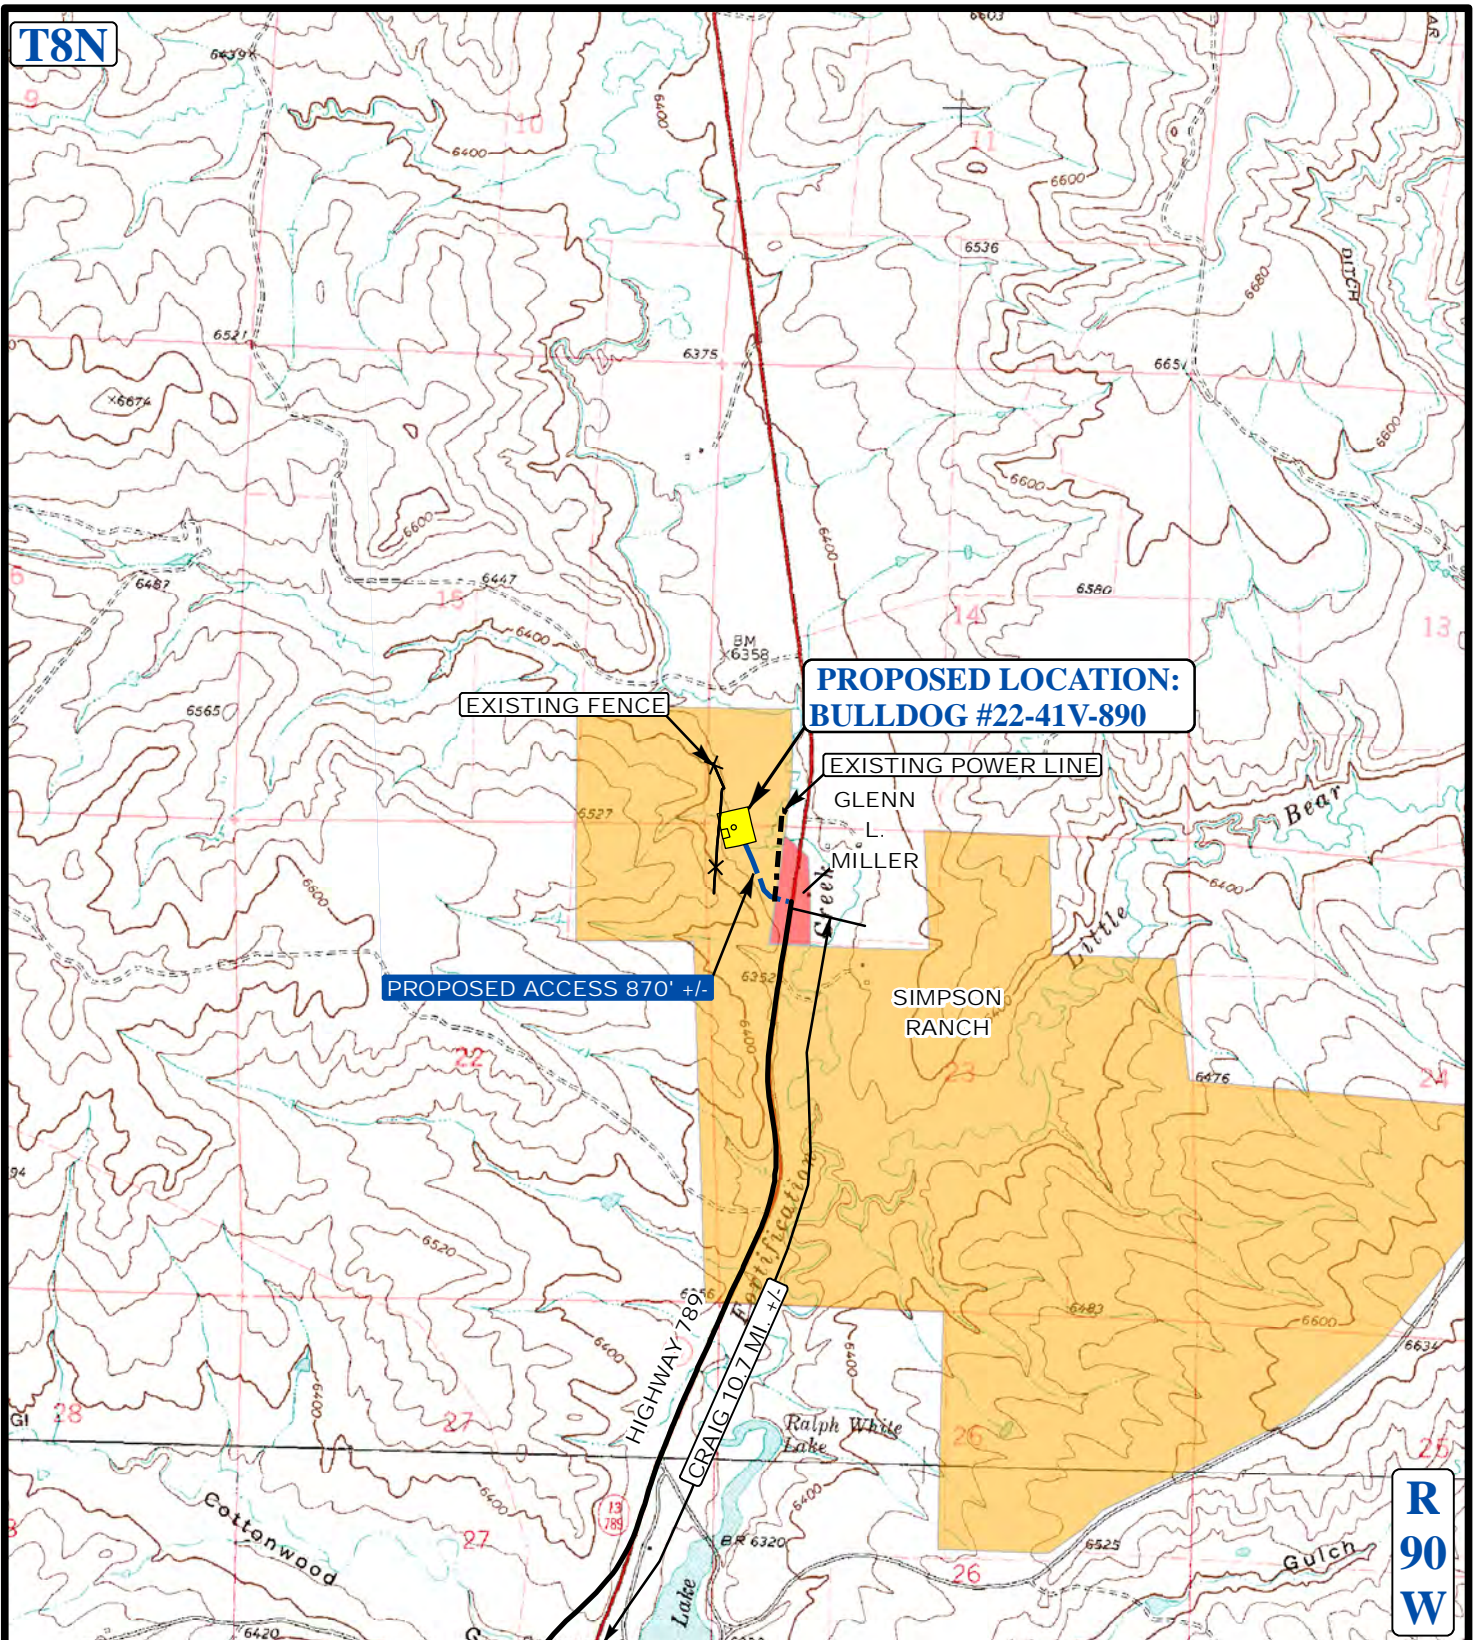

R
90
W

LEGEND:

- EXISTING ROADS
- - - PROPOSED ACCESS ROAD
- x x x EXISTING FENCE
- - - EXISTING POWER LINE



Utah Engineering & Land Surveying
85 South 200 East Vernal, Utah 84078
(435) 789-1017 * FAX (435) 789-1813



AXIA ENERGY

BULLDOG #22-41V-890
SECTION 23, T8N, R90W 6th P.M.
107' FNL 320' FWL

ACCESS ROAD
MAP

05 08 13
MONTH DAY YEAR

SCALE: 1"=2000' DRAWN BY: J.L.H. REVISED: 00-00-00

B
TOPO