

LEGEND:

● PROPOSED LOCATION

ConocoPhillips Company

YOUNGBERG #10-11-1H
SECTION 11, T4S, R64W, 6th P.M.
1320' FSL 255' FEL



Uintah Engineering & Land Surveying
 85 South 200 East Vernal, Utah 84078
 (435) 789-1017 * FAX (435) 789-1813




ACCESS ROAD
M A P

10 23 12
 MONTH DAY YEAR

SCALE: 1:100,000 DRAWN BY: C.I. REVISED: 00-00-00

A
TOPO

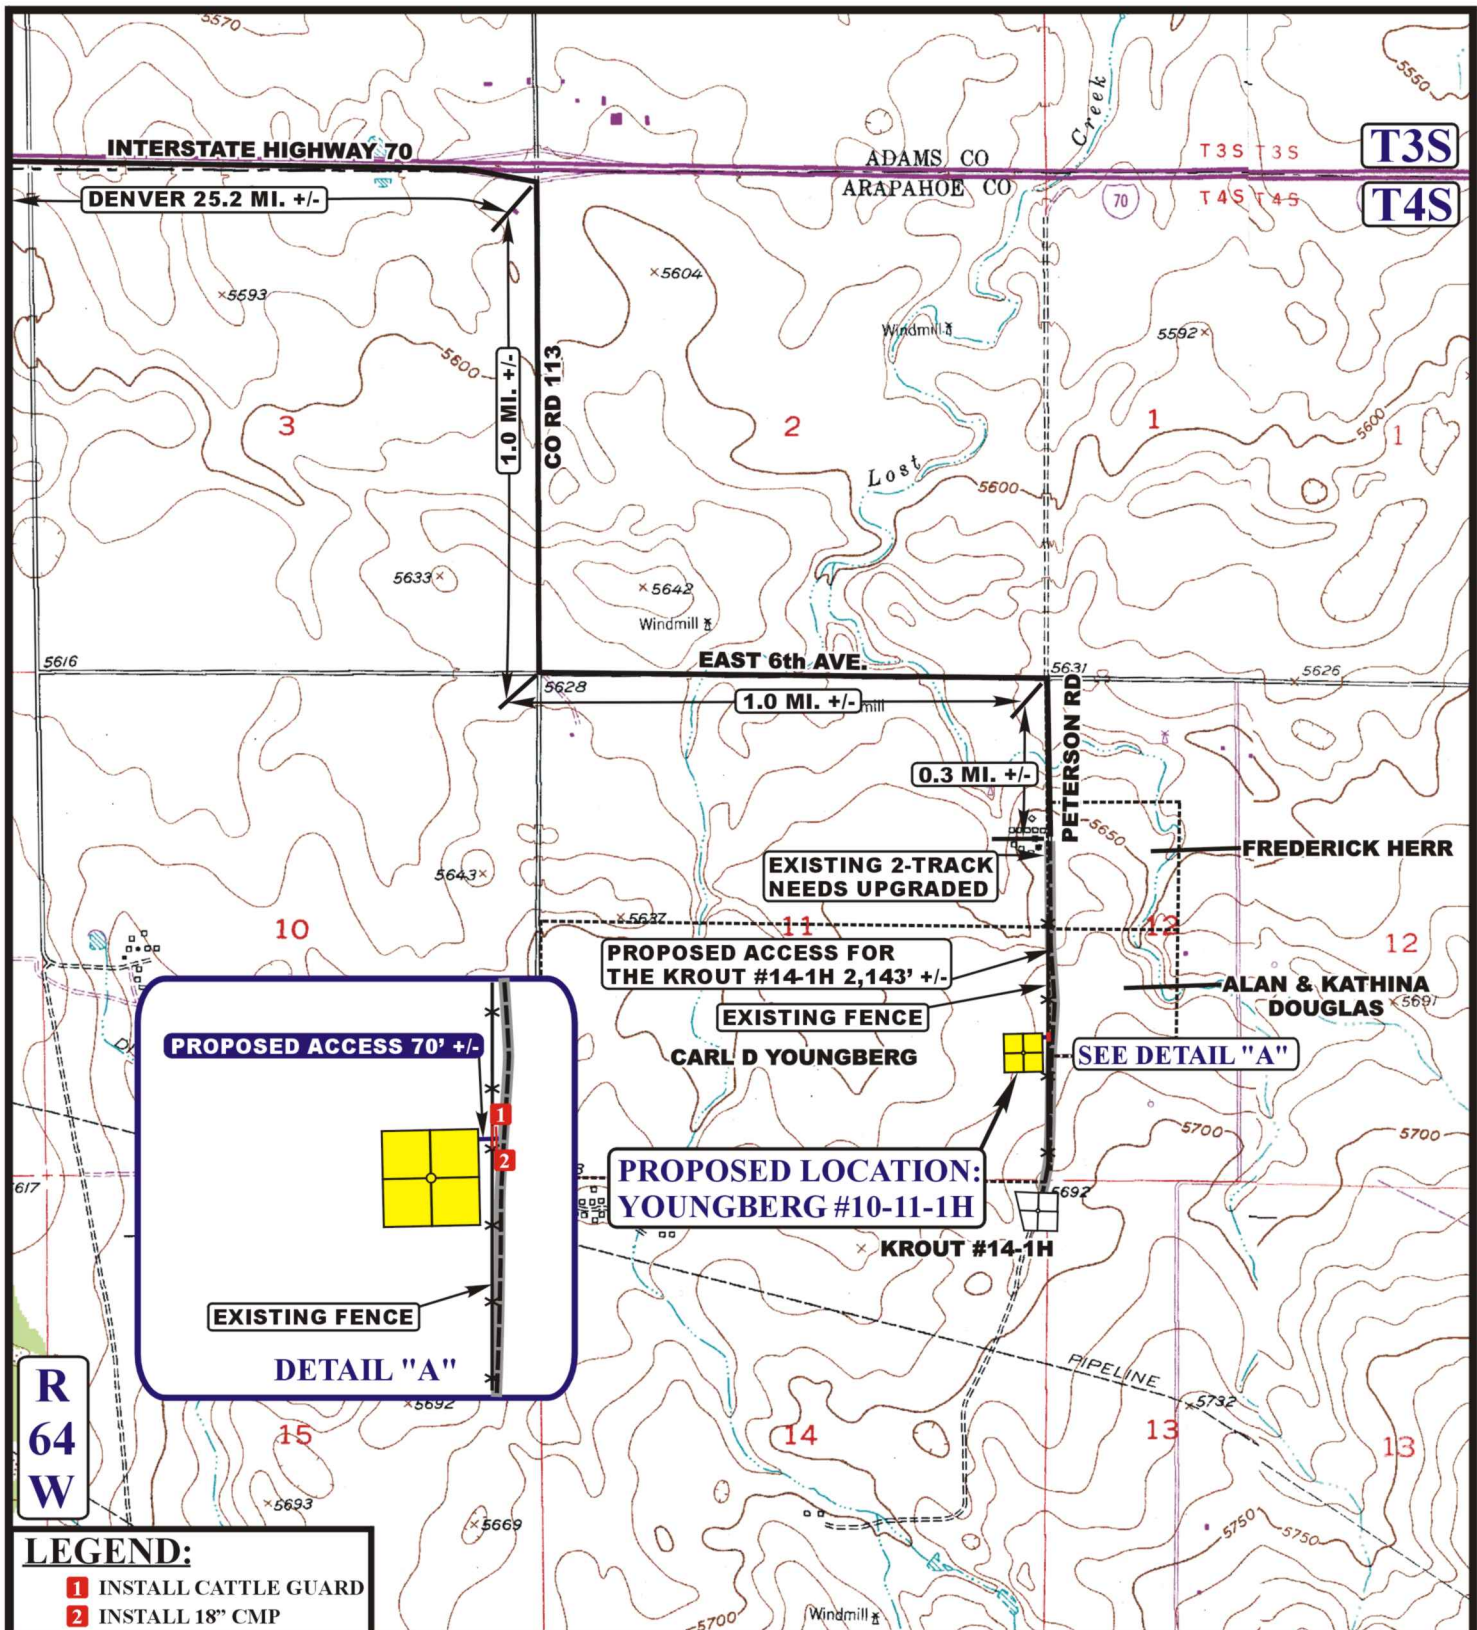

R
64
W

LEGEND:

- 1** INSTALL CATTLE GUARD
2 INSTALL 18" CMP

LEGEND:

- EXISTING ROAD
--- PROPOSED ACCESS ROAD
* * * EXISTING FENCE
--- EXISTING 2-TRACK NEEDS UPGRADED



Uintah Engineering & Land Surveying
85 South 200 East Vernal, Utah 84078
(435) 789-1017 * FAX (435) 789-1813



ConocoPhillips Company

YOUNGBERG #10-11-1H
SECTION 11, T4S, R64W, 6th P.M.
1320' FSL 255' FEL

ACCESS ROAD
MAP

10 23 12
MONTH DAY YEAR

SCALE: 1" = 2000' DRAWN BY: C.I. REVISED: 00-00-00

B
TOPO