

CONSTRUCTION LAYOUT DRAWING

1 of 2

VEGETATION:
PASTURE

SURFACE USE:
GRAZING


PAD 380'X560' ELEV=4794.5'

DISTURBED AREA=6.6± ACRES

ESTIMATED DIRT QUANTITIES


CUTx10%	FILL	TOPSOIL	EXCESS
23,650	19,120	4,360	170

NOTE: VOLUMES IN CUBIC YARDS. TOPSOIL INCLUDED IN VOLUMES AT A DEPTH OF 6".

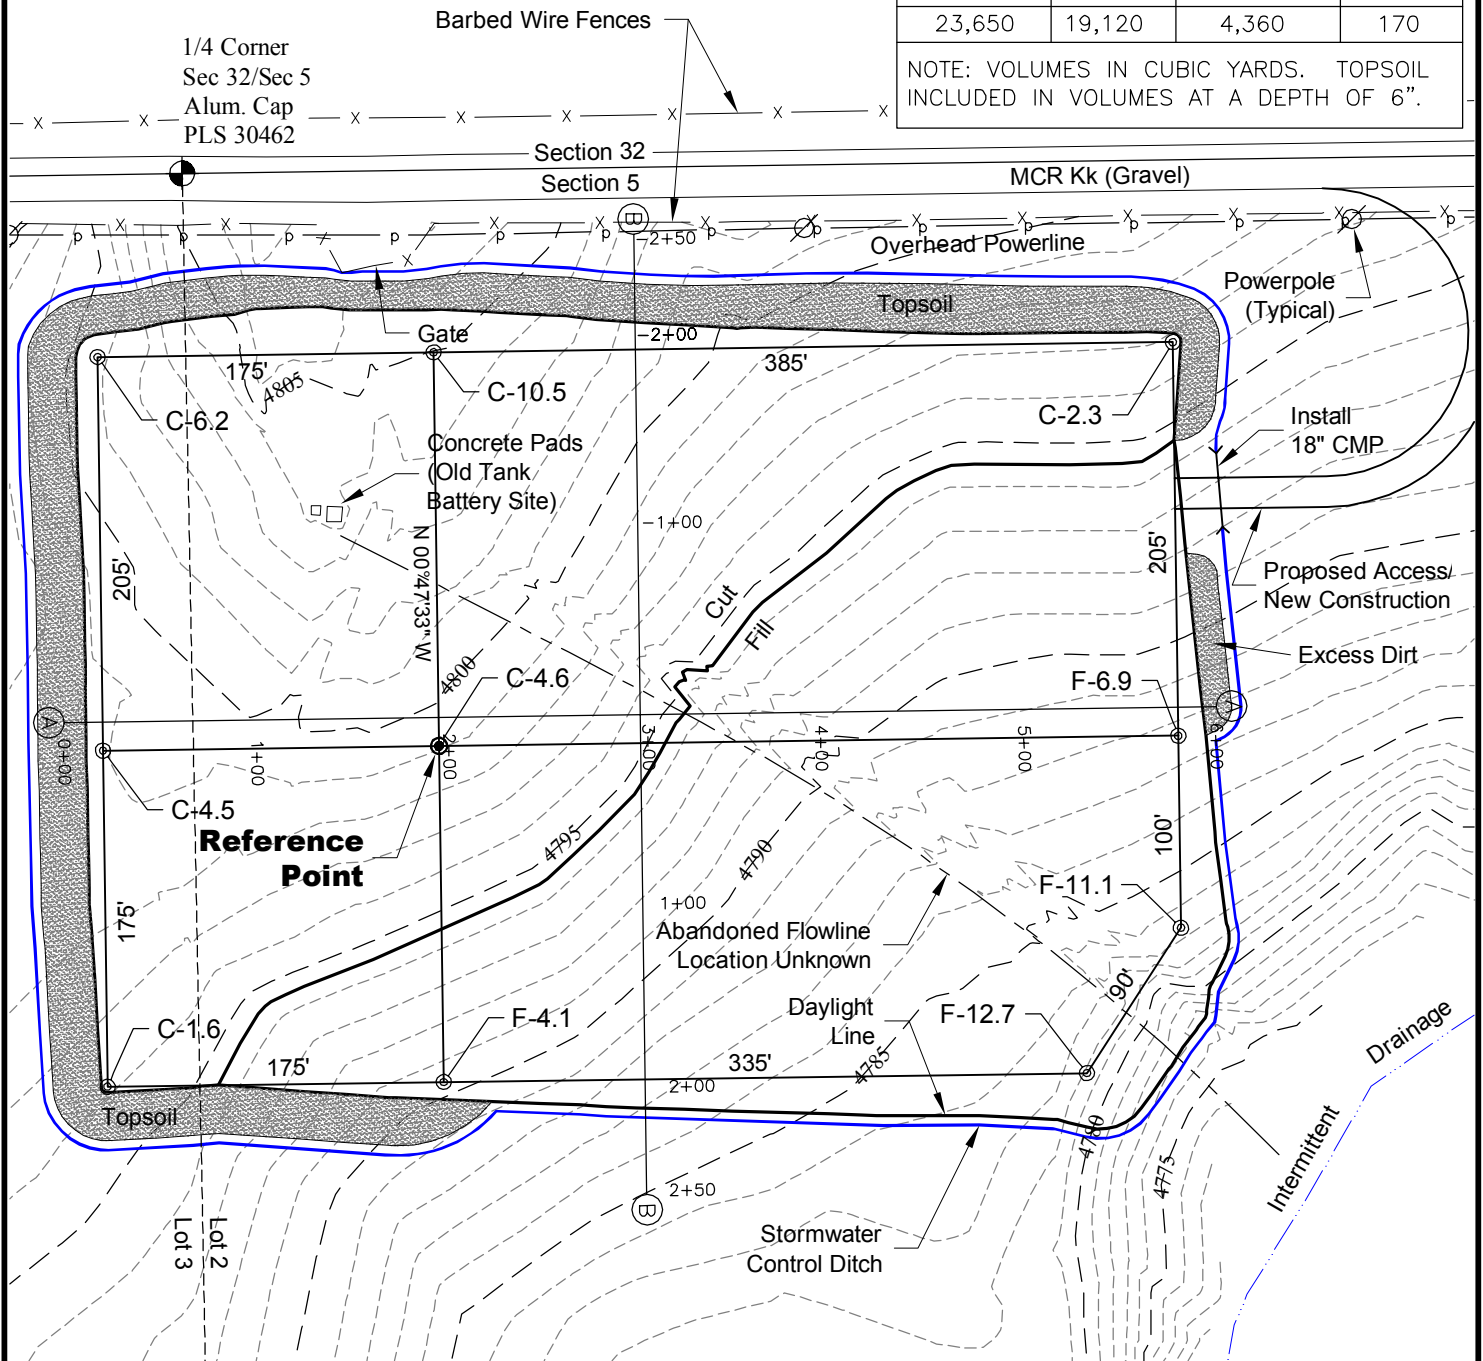

NOTE:
10% ALLOWANCE IS MADE FOR SOIL EXPANSION.

2/11/13

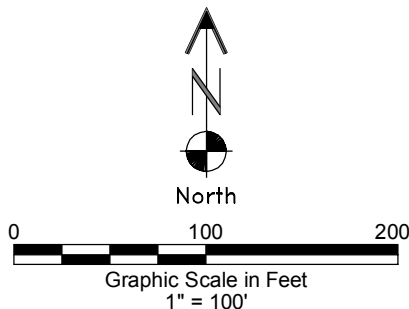

GEO SURV



LAND SURVEYING AND MAPPING
LAFAYETTE - WINTER PARK
Ph 303 666 0379 Fx 303 665 6320

CONDOR ENERGY TECHNOLOGY LLC
SCHMIDT 5-1H PAD

LOT 2 SECTION 5 T6N R60W
6th PM MORGAN COUNTY COLORADO

CONSTRUCTION LAYOUT DRAWING

2 of 2

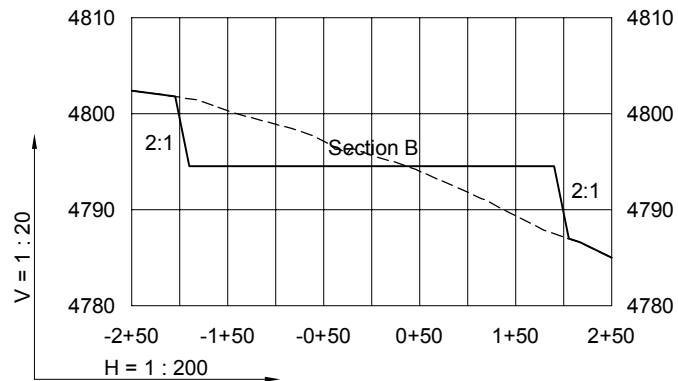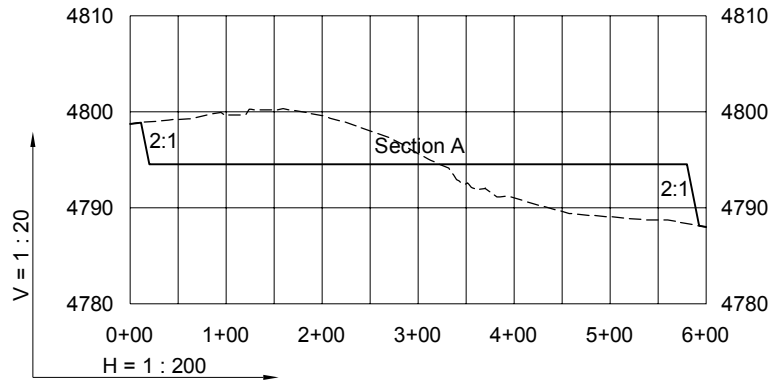

----- Existing Ground
 _____ Proposed Grade

LAND SURVEYING AND MAPPING
LAFAYETTE - WINTER PARK
 Ph 303 666 0379 Fx 303 665 6320

CONDOR ENERGY TECHNOLOGY LLC
SCHMIDT 5-1H PAD

LOT 2 SECTION 5 T6N R60W
6th PM MORGAN COUNTY COLORADO

2/11/13