

LEGEND:

 PROPOSED LOCATION

ConocoPhillips Company

MURPHY FAMILY #4-64-36-1H & #4-63-31-2H
SECTION 36, T4S, R64W, 6th P.M.
NE 1/4 SE 1/4



Uintah Engineering & Land Surveying
85 South 200 East Vernal, Utah 84078
(435) 789-1017 * FAX (435) 789-1813




**ACCESS ROAD
MAP**

10 22 12
MONTH DAY YEAR

SCALE: 1:100,000 DRAWN BY: B.D.H. REVISED: 00-00-00



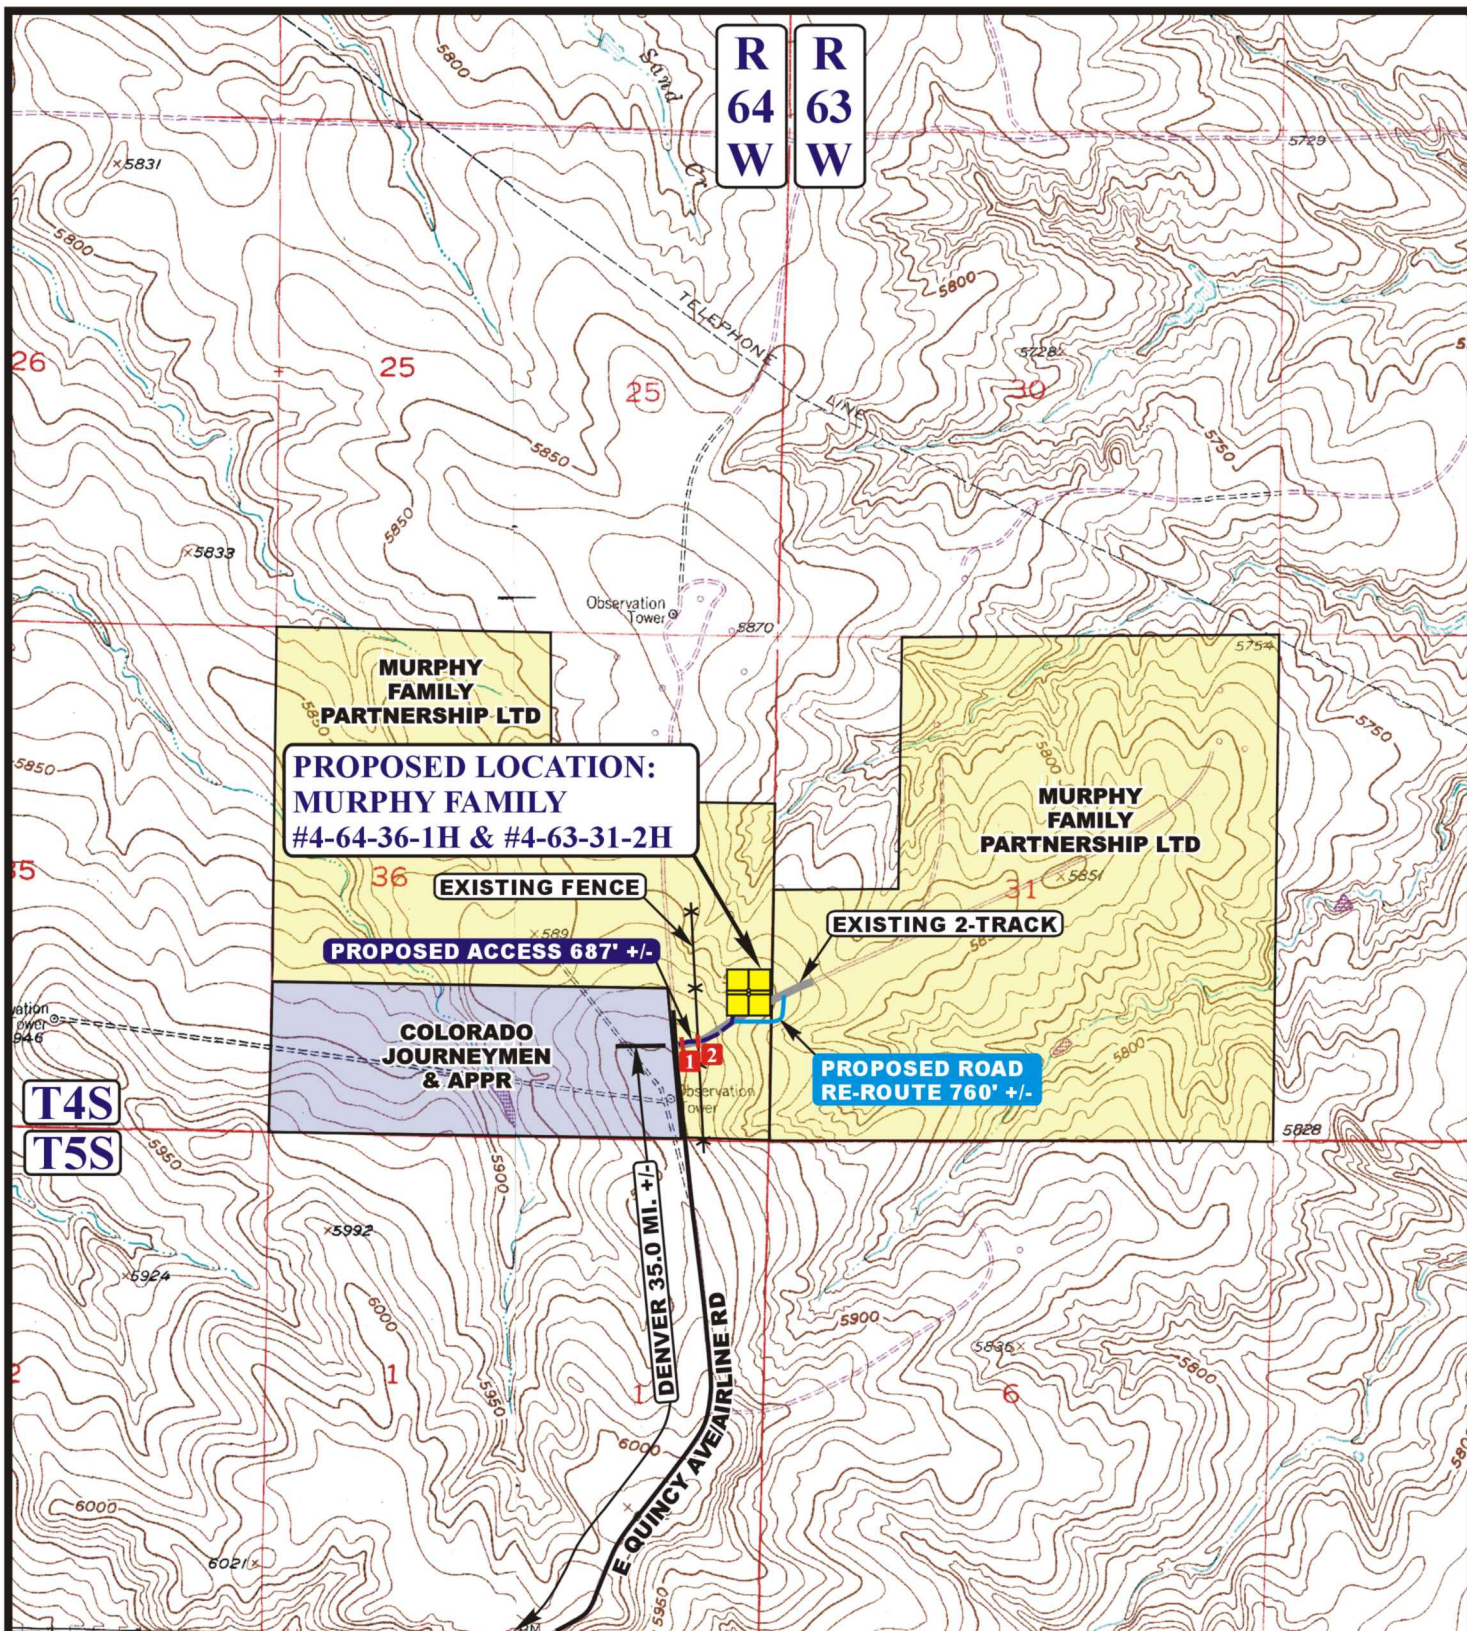

LEGEND:

- EXISTING ROAD
- PROPOSED ACCESS ROAD
- PROPOSED ROAD RE-ROUTE
- EXISTING 2-TRACK
- EXISTING FENCE
- 1 18" CMP REQUIRED
- 2 INSTALL CATTLE GUARD



Uintah Engineering & Land Surveying
 85 South 200 East Vernal, Utah 84078
 (435) 789-1017 * FAX (435) 789-1813



ConocoPhillips Company

MURPHY FAMILY #4-64-36-1H & #4-63-31-2H
SECTION 36, T4S, R64W, 6th P.M.
NE 1/4 SE 1/4

ACCESS ROAD
MAP

10 **22** **12**
 MONTH DAY YEAR

SCALE: 1" = 2000' DRAWN BY: B.D.H. REVISED: 00-00-00

B
TOPO