
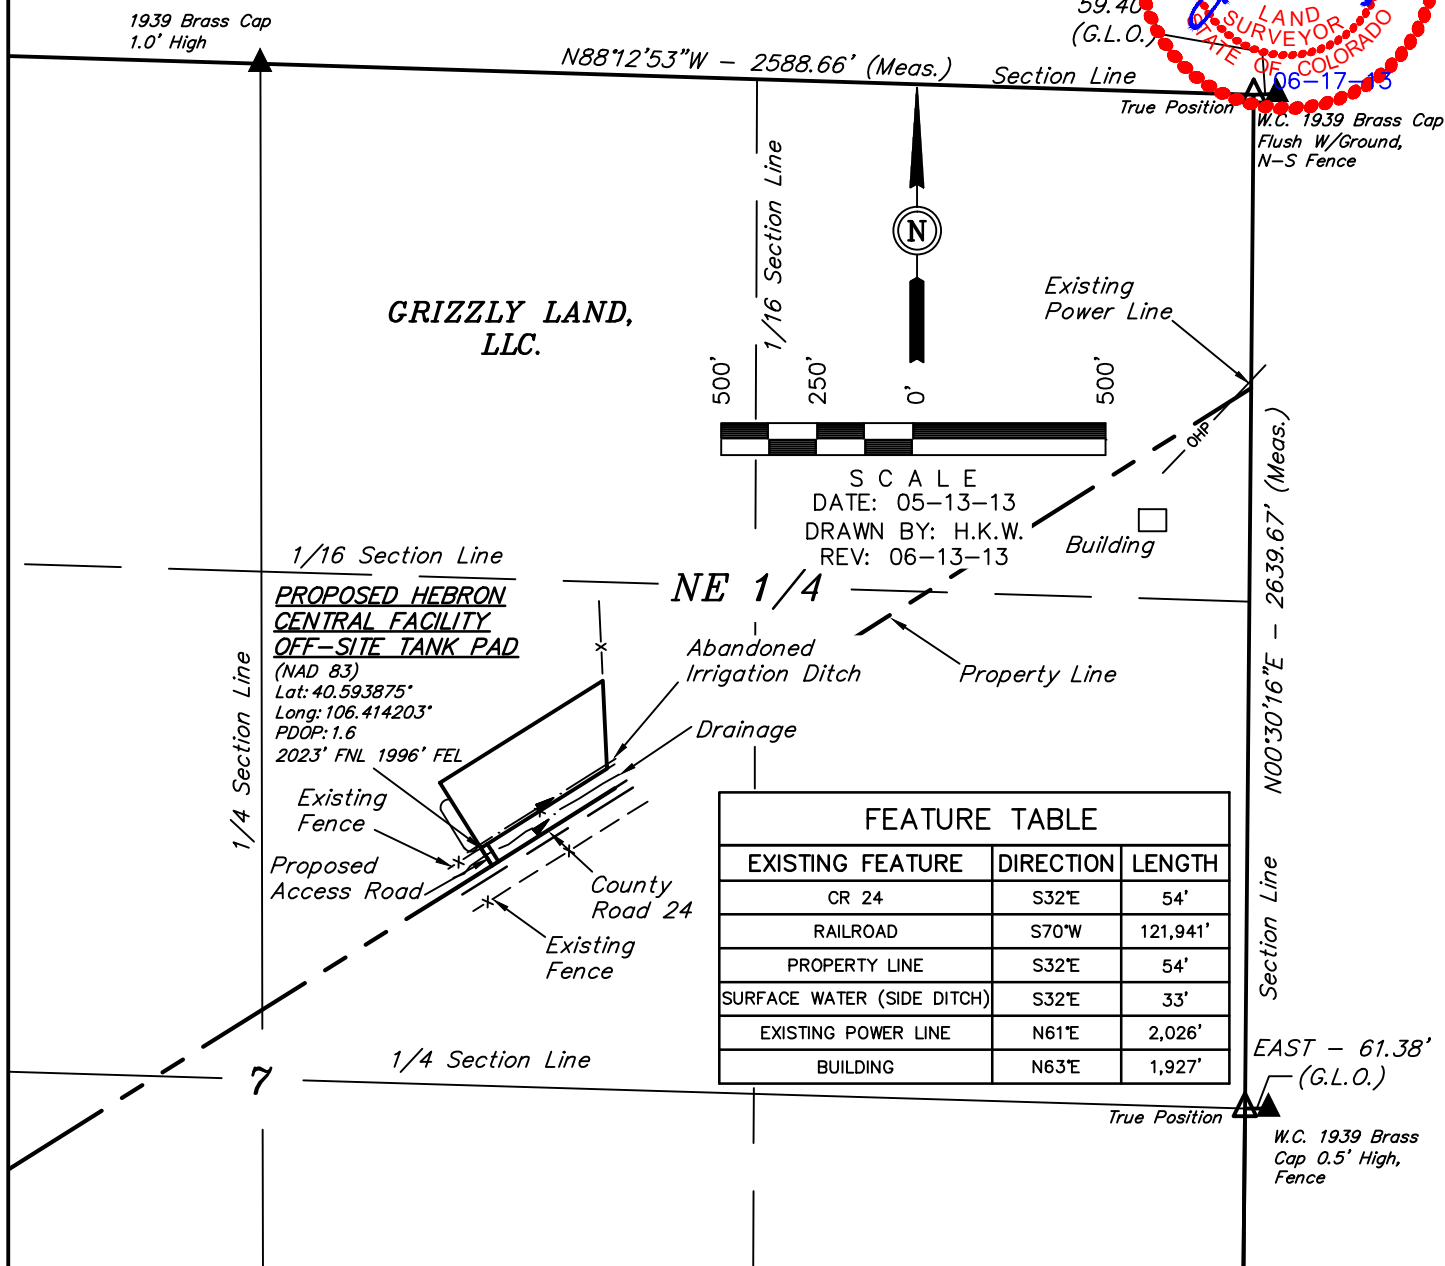


EE3 LLC.

LOCATION DRAWING FOR
HEBRON CENTRAL FACILITY
OFF-SITE TANK PAD
SECTION 7, T7N, R80W, 6th. P.M.
SW 1/4 NE 1/4

FIGURE #4

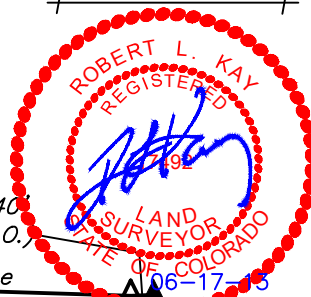

PLANT COMMUNITY

- ☐ DISTURBED GRASSLAND
- ☐ NATIVE GRASSLAND
- ☐ SHRUB LAND
- ☐ PLAINS RIPARIAN
- ☐ MOUNTAIN RIPARIAN
- ☐ FOREST LAND
- ☐ WETLANDS AQUATIC
- ☐ ALPINE
- ☐ OTHER (Describe): _____

CURRENT LAND USE



- CROP LAND: ☐ IRRIGATED ☐ DRY LAND ☐ IMPROVED PASTURE ☐ HAY MEADOW ☐ CRP
- NON-CROP LAND: ☐ RANGELAND ☐ TIMBER ☐ RECREATIONAL ☐ OTHER (Describe) _____
- SUBDIVIDED: ☐ INDUSTRIAL ☐ COMMERCIAL ☐ RESIDENTIAL _____

FUTURE LAND USE

- CROP LAND: ☐ IRRIGATED ☐ DRY LAND ☐ IMPROVED PASTURE ☐ HAY MEADOW ☐ CRP
- NON-CROP LAND: ☐ RANGELAND ☐ TIMBER ☐ RECREATIONAL ☐ OTHER (Describe) _____
- SUBDIVIDED: ☐ INDUSTRIAL ☐ COMMERCIAL ☐ RESIDENTIAL _____

EE3 LLC.
LOCATION DRAWING DETAIL FOR
HEBRON CENTRAL FACILITY
OFF-SITE TANK PAD
SECTION 7, T7N, R80W, 6th. P.M.
SW 1/4 NE 1/4

FIGURE #4A
SCALE: 1" = 200'
DATE: 05-10-13
DRAWN BY: H.K.W.
REV: 06-13-13

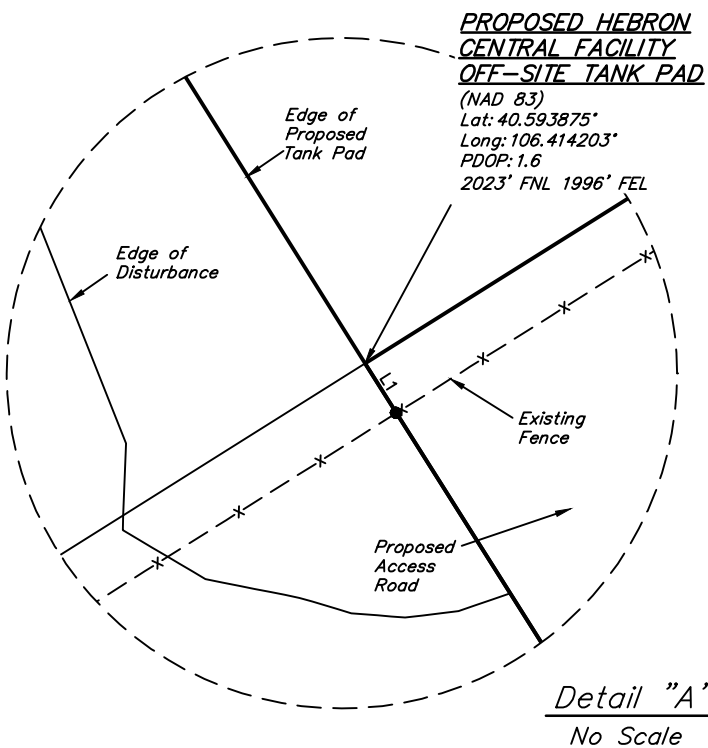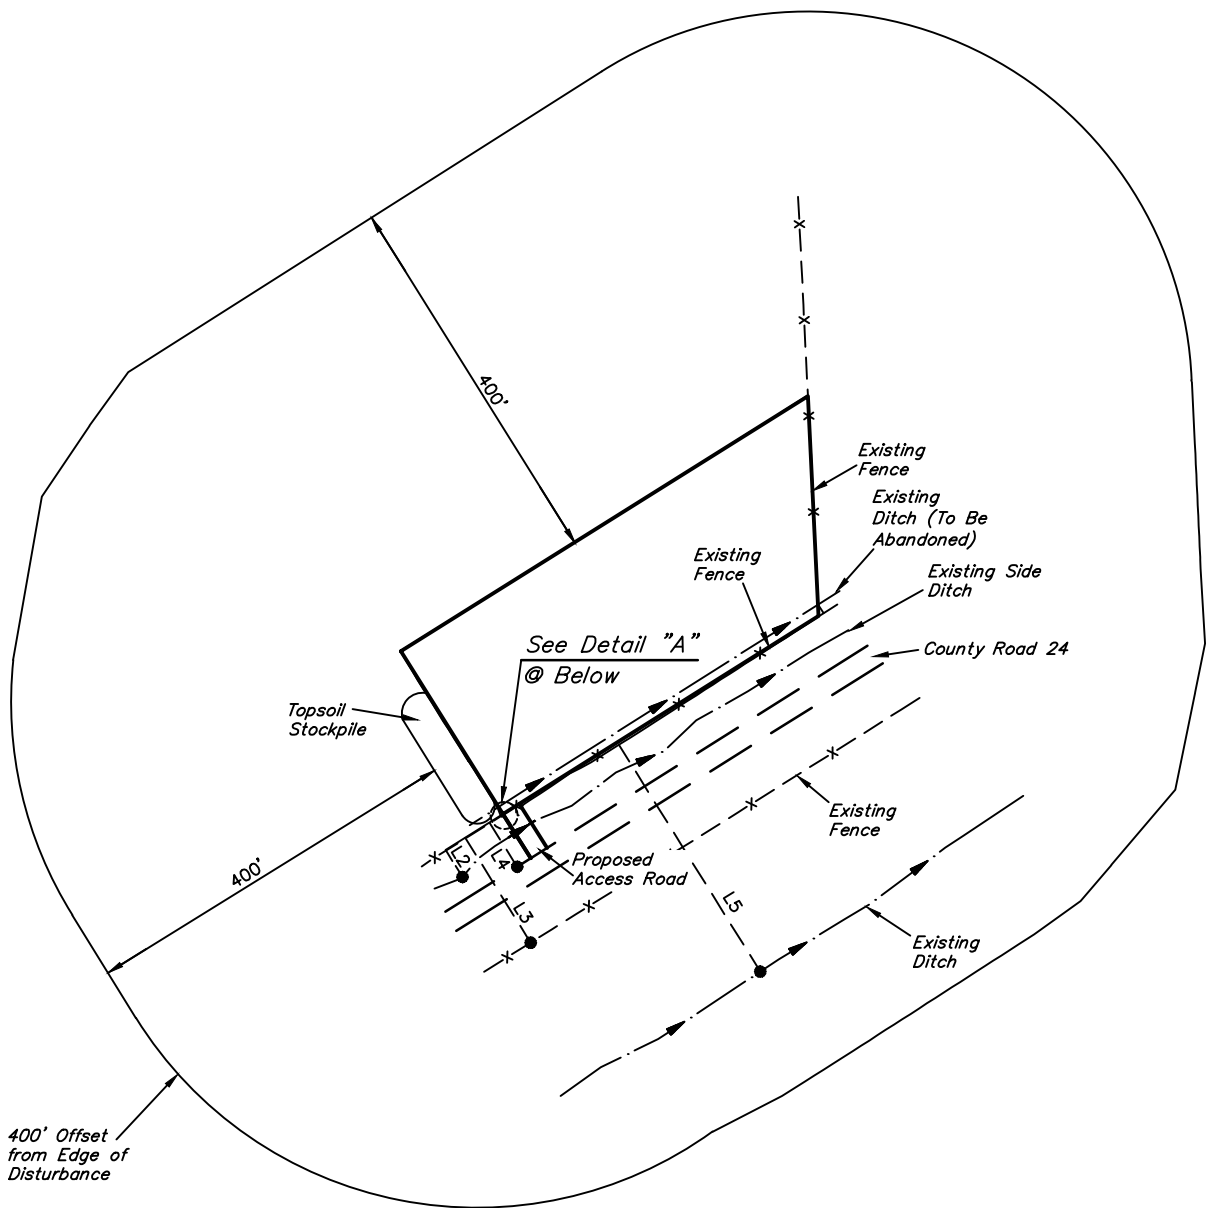

LINE TABLE		
LINE	DIRECTION	LENGTH
L1	S32°E	1'
L2	S32°E	33'
L3	S32°E	129'
L4	S32°E	54'
L5	S32°E	280'