


OPERATOR
MINERAL RESOURCES, INC
PO BOX 328
GREELEY, CO 80632
(970) 352-9446

0 600

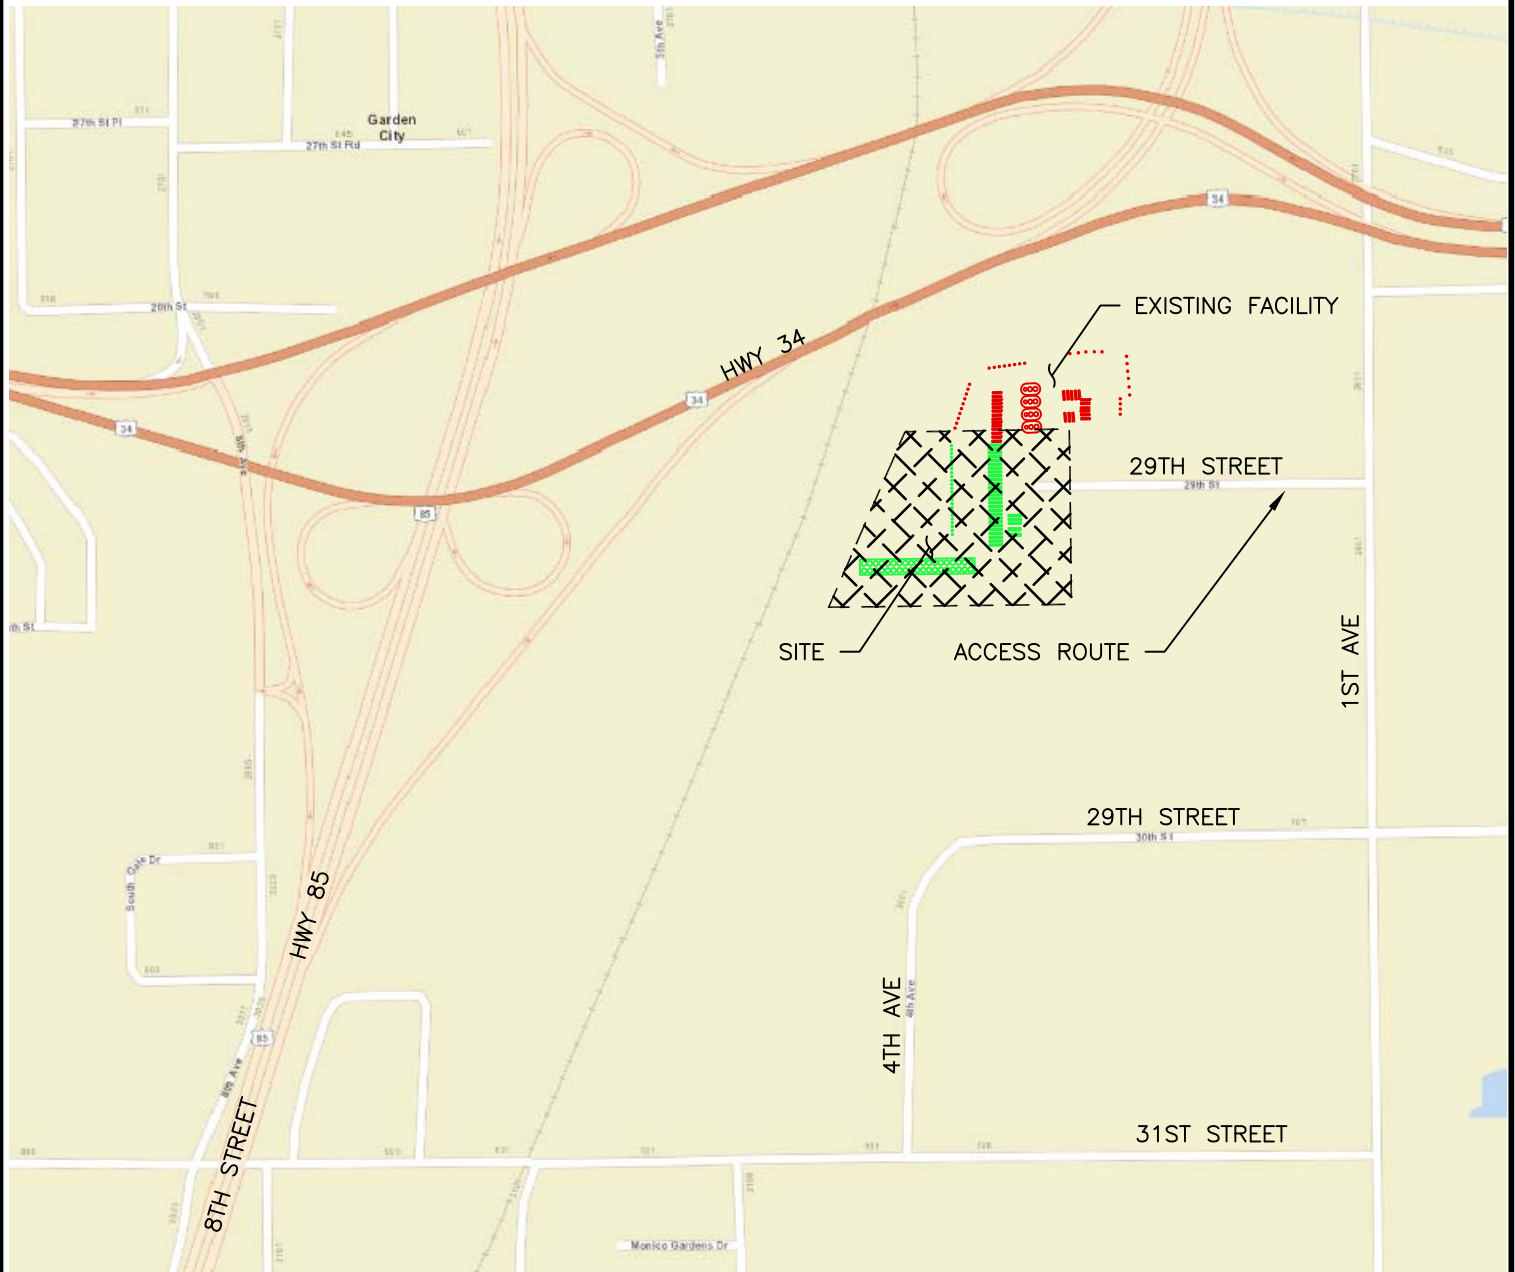

LAMP RYNEARSON
& ASSOCIATES

4715 Innovation Drive 970.226.0342 | P
Fort Collins, CO 80525 970.226.0879 | F
www.LRA-Inc.com

GREELEY DIRECTIONAL PROJECT
ACCESS ROAD MAP

drawn by
SSZ

date
7/17/13

cogcc id
332837

project - task number
0213001.01

book and page

surface - location
NE/4, NE/4, SEC20, T5N, R65W

path\filename P:_engineering\0213001.01\DRAWINGS\EXHIBITS\Form 2A\0213001-01 Access Road Map.dwg