


Section 29
T. 2 S., R. 98 W
6th. P.M.

0 80
GRAPHIC SCALE IN FEET
1 INCH = 80 FEET

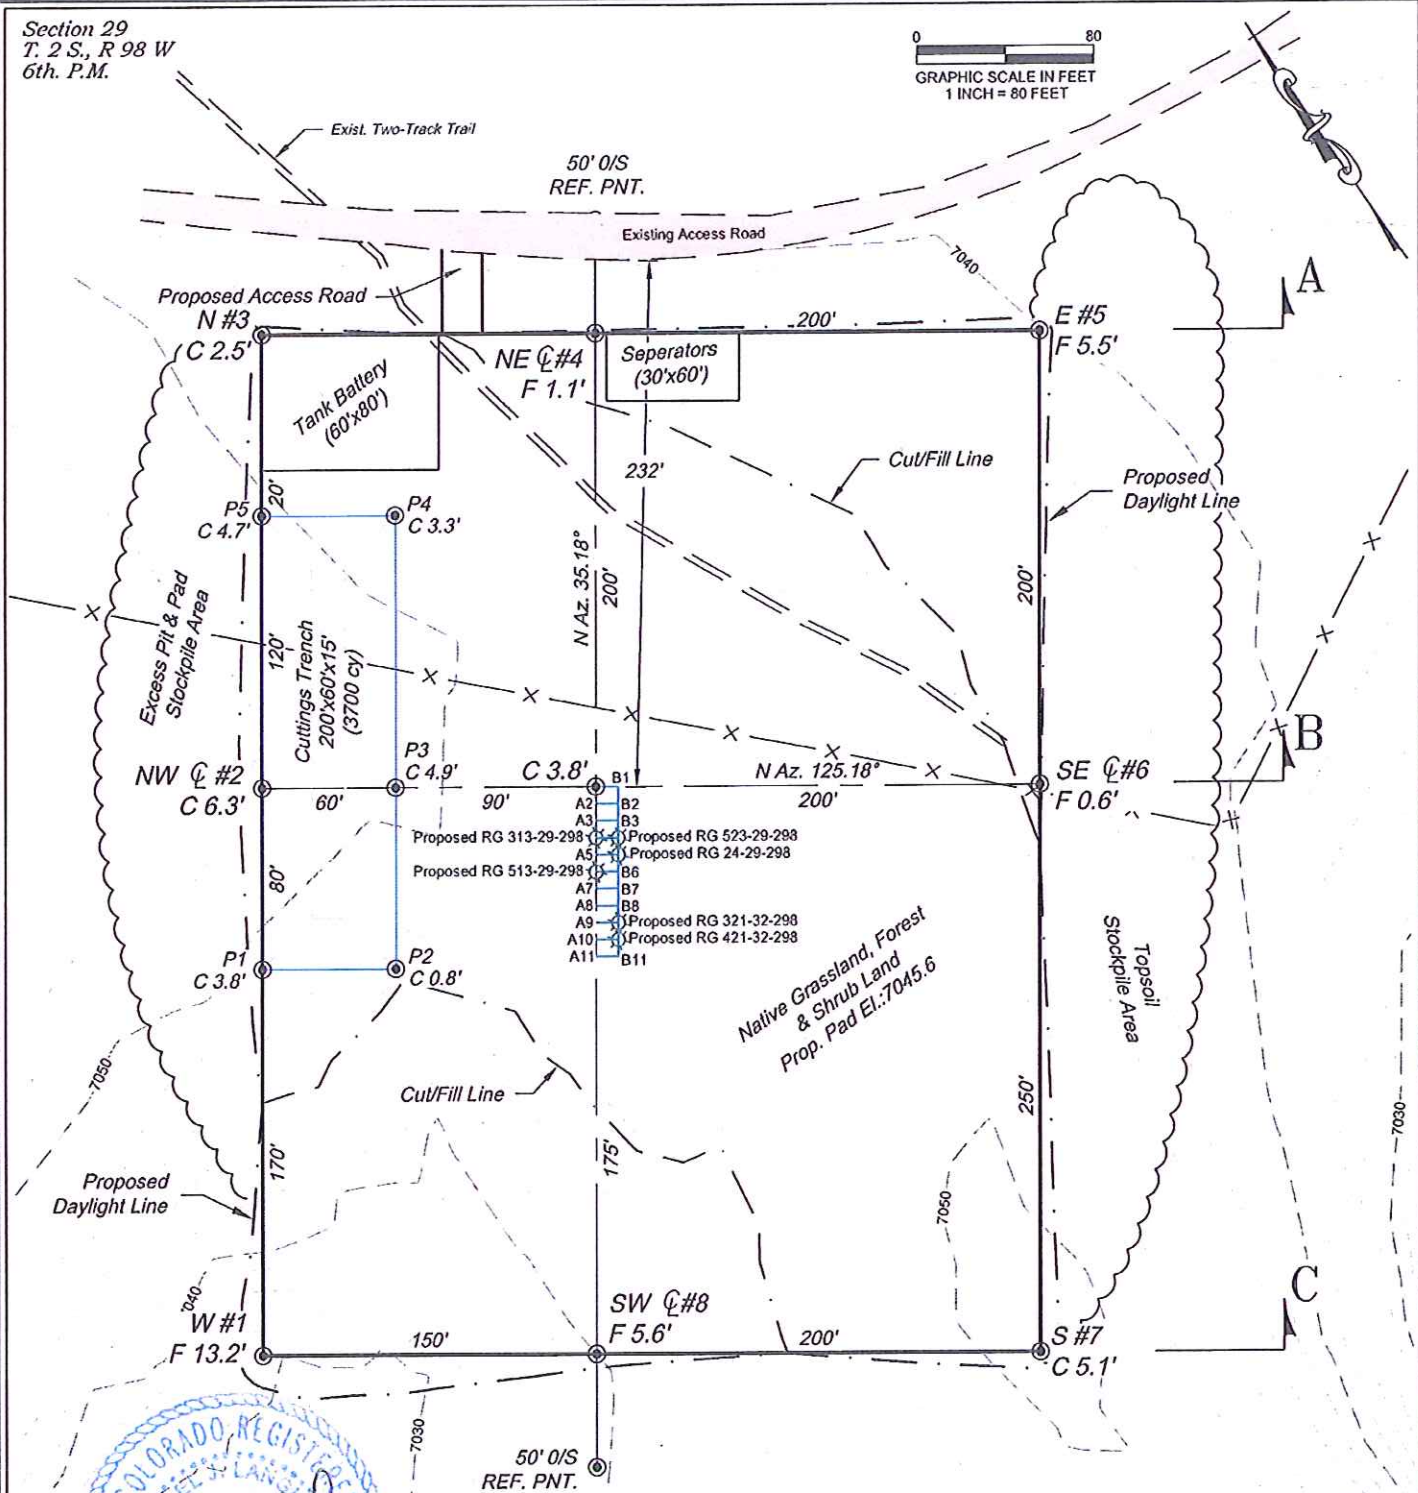


Michael J. Langshorne
COLORADO REGISTERED
PROFESSIONAL LAND SURVEYOR
No. 39872

*NOTE:
1.) 10% SWELL FACTOR APPLIED TO CUT VOLUME.
3.) TOPSOIL VOLUME BASED ON 12" SOIL DEPTH.
4.) TOTAL DISTURBED AREA = 6.27 ac.

REVISED: 7/11/13

ESTIMATED EARTHWORK QUANTITIES (cy)				
ITEM	CUT	FILL	TOPSOIL	EXCESS
PAD	13080	6463	6140	477
PIT	3700			3700
TOTALS	16780	6463	6140	4177

136 East Third Street
Rifle, Colorado 81650
Ph. (970) 625-2720
Fax (970) 625-2773

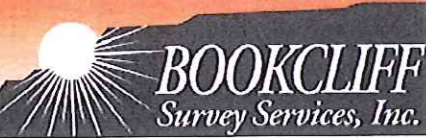


SCALE: 1" = 80'
DATE: 6/24/13
PLAT: 2 of 7
PROJECT: Highlands
DFT: cws

Construction Plan Prepared for:
WPX ENERGY WPX Energy Rocky Mountain, LLC

RG 24-29-298 Drill Pad - Plat 2
CONSTRUCTION LAYOUT

Section 29
T. 2 S., R 98 W
6th. P.M.

WELLS

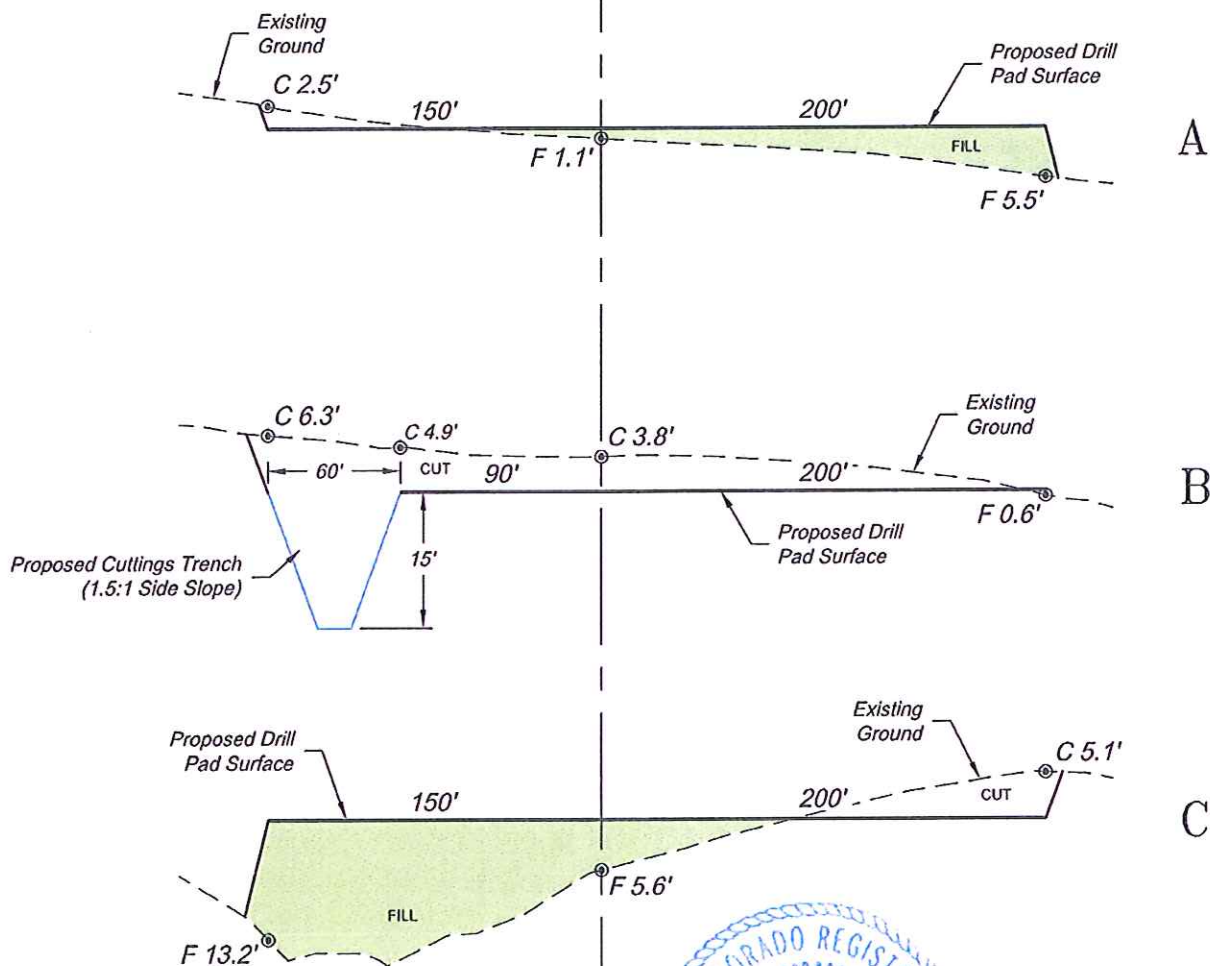

Michael J. Langshorne

SCALE: Horiz.: 1" = 80'
Vert.: 1" = 20'

*NOTE:
CUT SLOPE: 1.5:1
FILL SLOPE: 1.5:1,
OTHERWISE NOTED.

REVISED: 7/11/13

136 East Third Street
Rifle, Colorado 81650
Ph. (970) 625-2720
Fax (970) 625-2773



SCALE: As Noted
DATE: 6/24/13
PLAT: 3 of 7
PROJECT: Highlands
DFT: cvs

Construction Plan Prepared for:
WPXENERGY WPX Energy Rocky Mountain, LLC
RG 24-29-298 Drill Pad - Plat 3
CONSTRUCTION LAYOUT
CROSS SECTIONS