


**IMPROVEMENTS WITHIN 400' OF LOCATION**  
**NICOLARSEN 20-15-48 #1H**  
**SECTION 20, T 15 S, R 48 W**  
**CHEYENNE COUNTY, COLORADO**

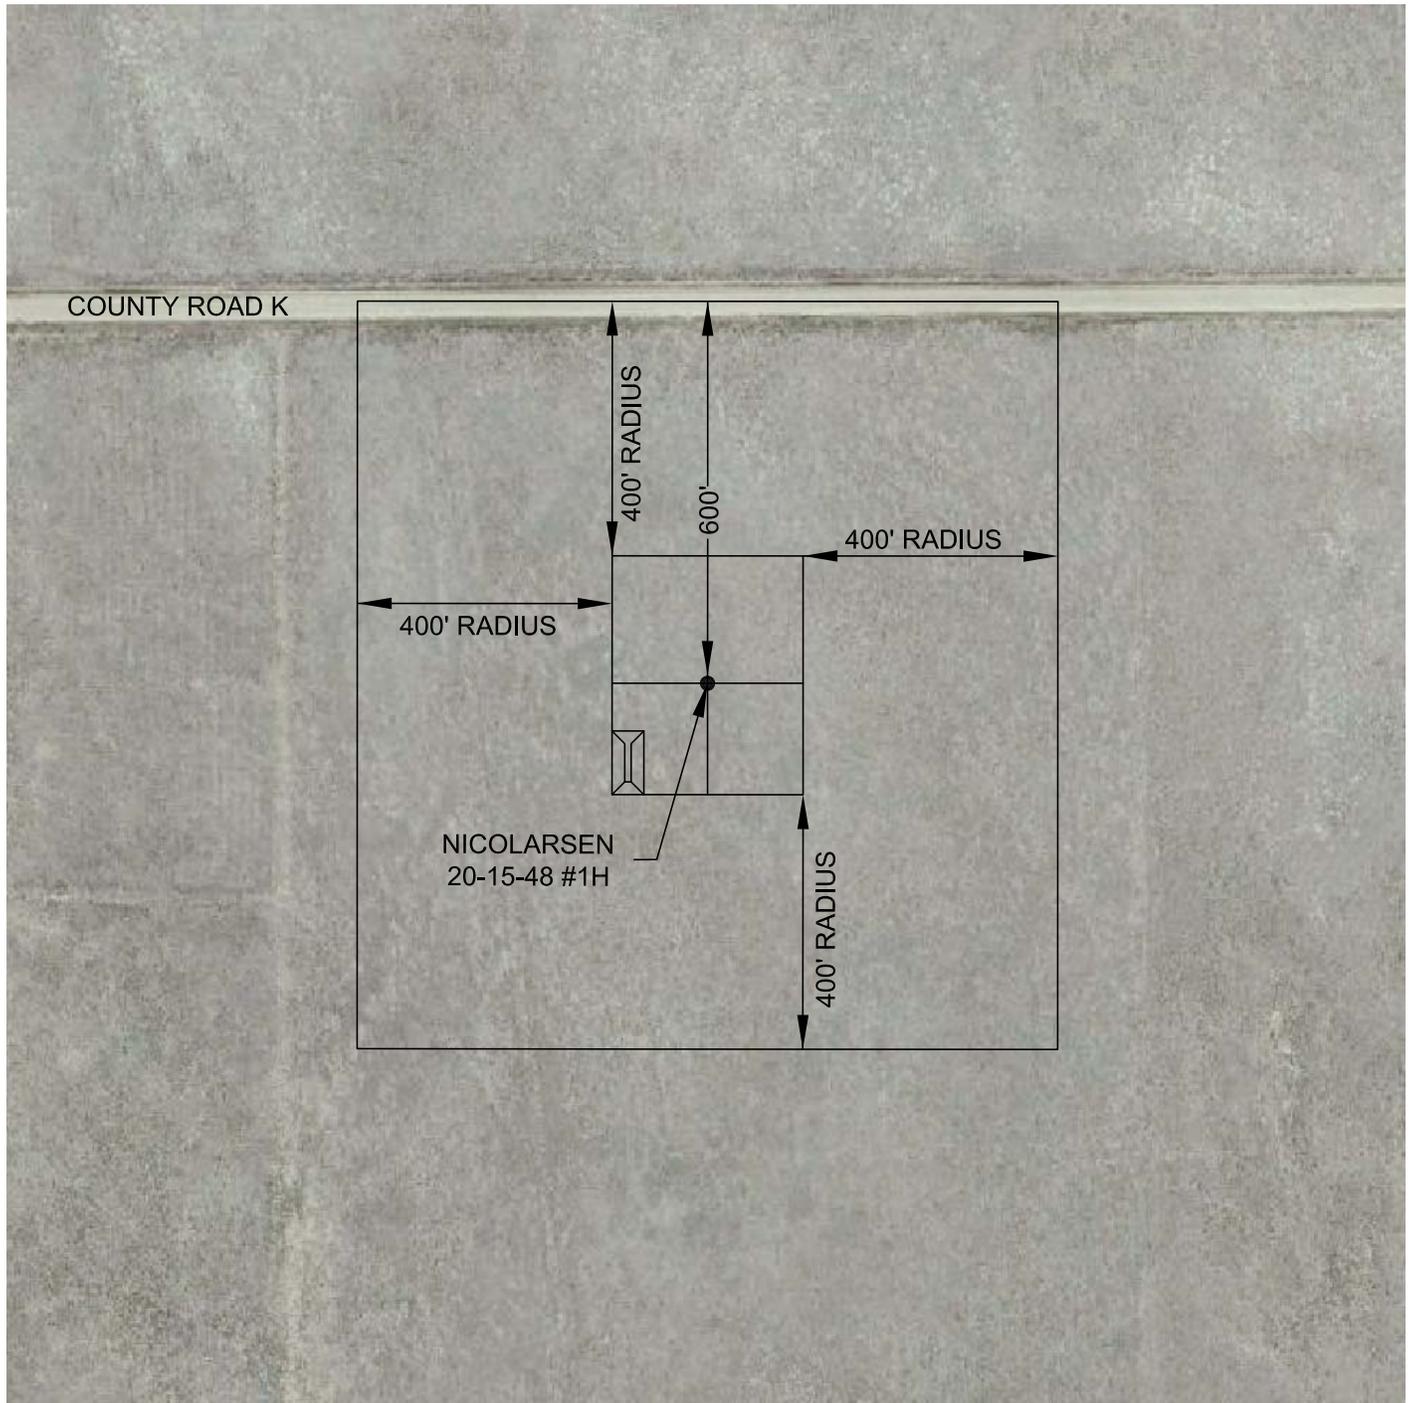

120 W. 84TH AVENUE PH. 303-702-1617  
THORNTON, COLORADO 80260 FAX. 303-702-1488  
WWW.POWERSURVEYING.COM

DATE OF FIELD WORK: 05/03/13  
DATE OF COMPLETION: 06/06/13  
PROJECT NUMBER: 501-13-122

**400' IMPROVEMENTS**  
**NICOLARSEN 20-15-48 #1H**  
**SECTION 20, T 15 S, R 48 W**  
**CHEYENNE COUNTY COLORADO**