


CONSTRUCTION LAYOUT DRAWING

ANDREATTA #3

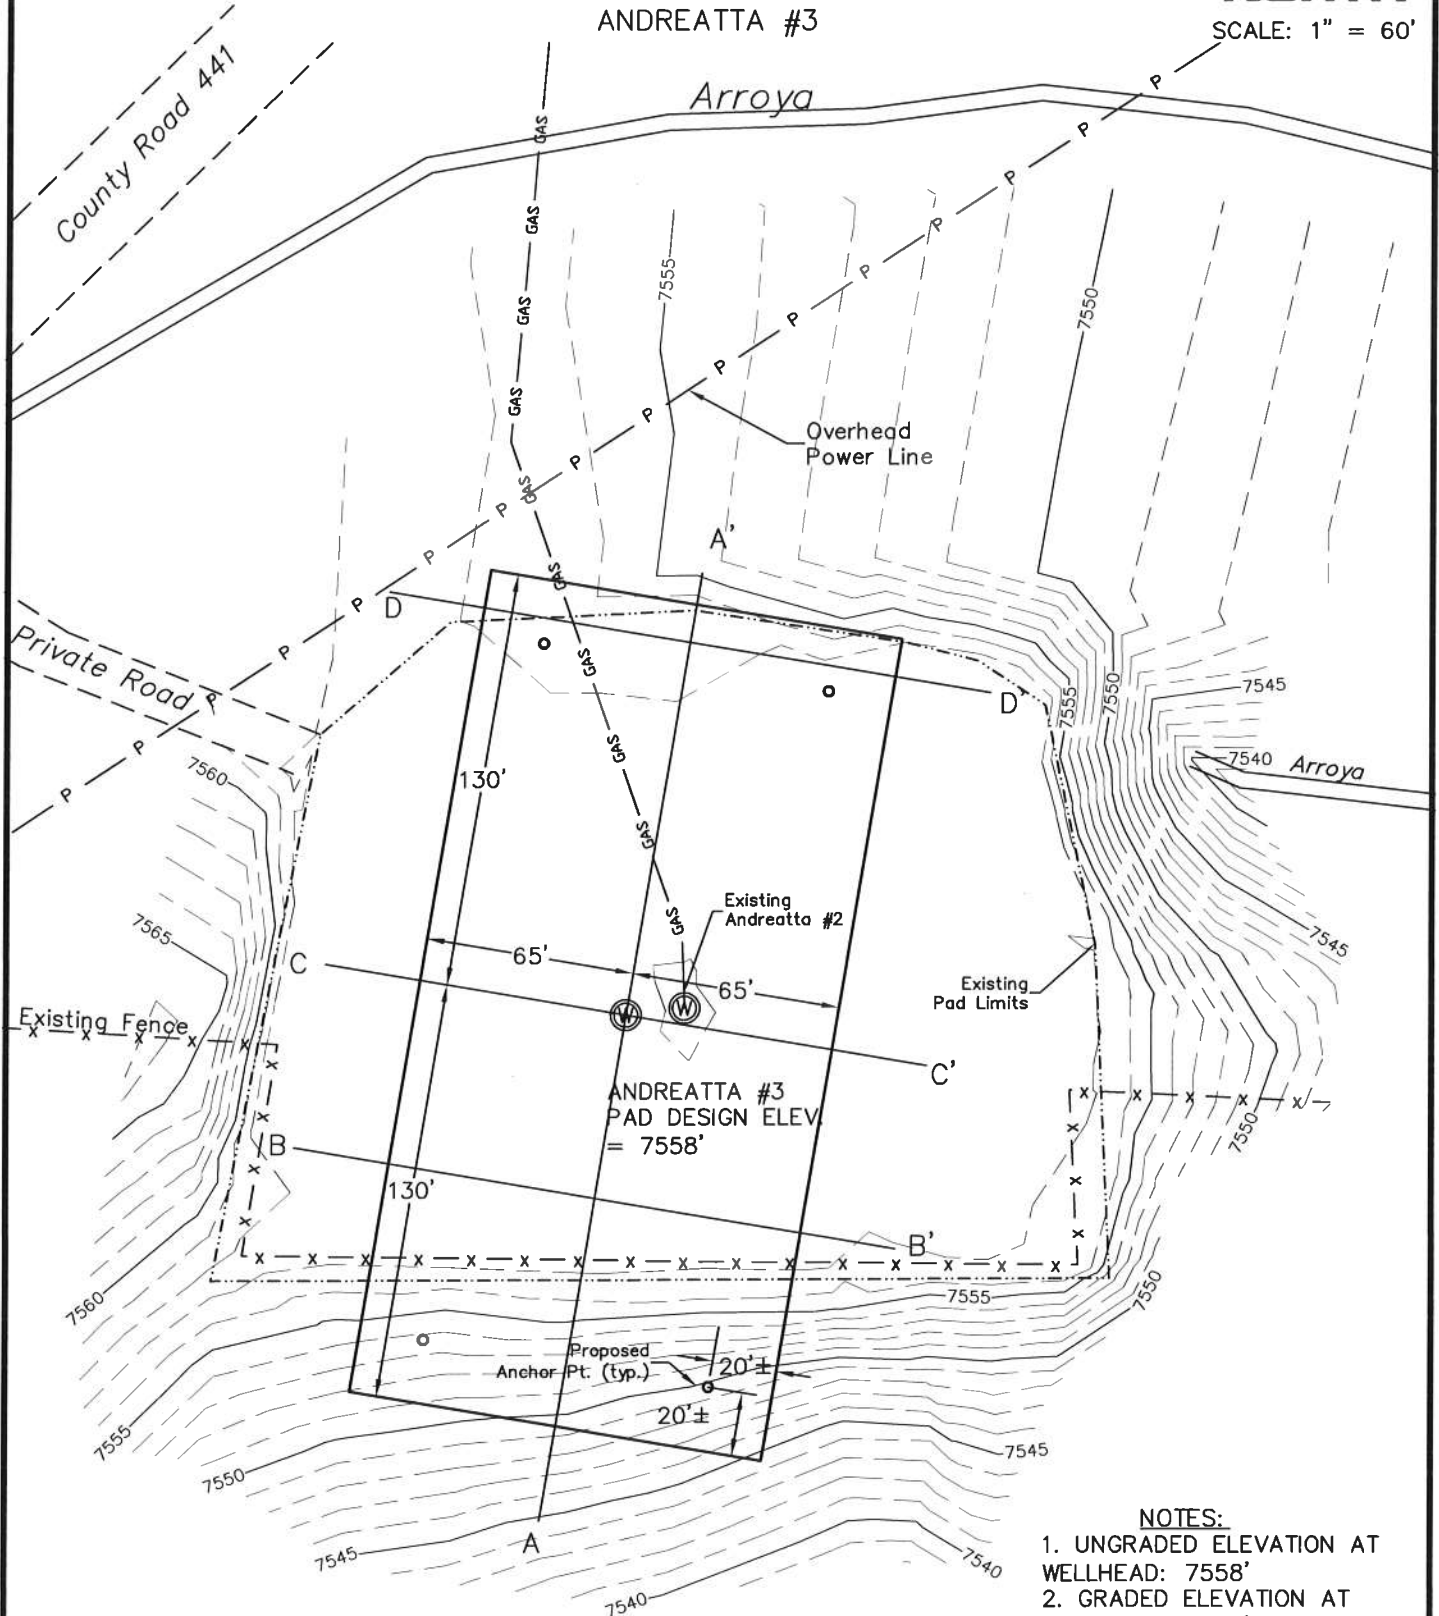

SCALE: 1" = 60'



NOTES:

1. UNGRADED ELEVATION AT WELLHEAD: 7558'
2. GRADED ELEVATION AT WELLHEAD: 7558'



**Tabula Rasa
ENERGY**

DRAWN BY: NLE
DATE: 07/19/2013
ANDREATTA #3 - CONST
DRAWING NAME:

**ANDREATTA #3
WELL PAD PLAN**

TABULA RASA PARTNERS, LLC
HUERFANO COUNTY, COLORADO

PAGE
1/4


REV
A

NORTH

SCALE: 4 1/4" = 60'

CONSTRUCTION LAYOUT DRAWING

ANDREATTA #3

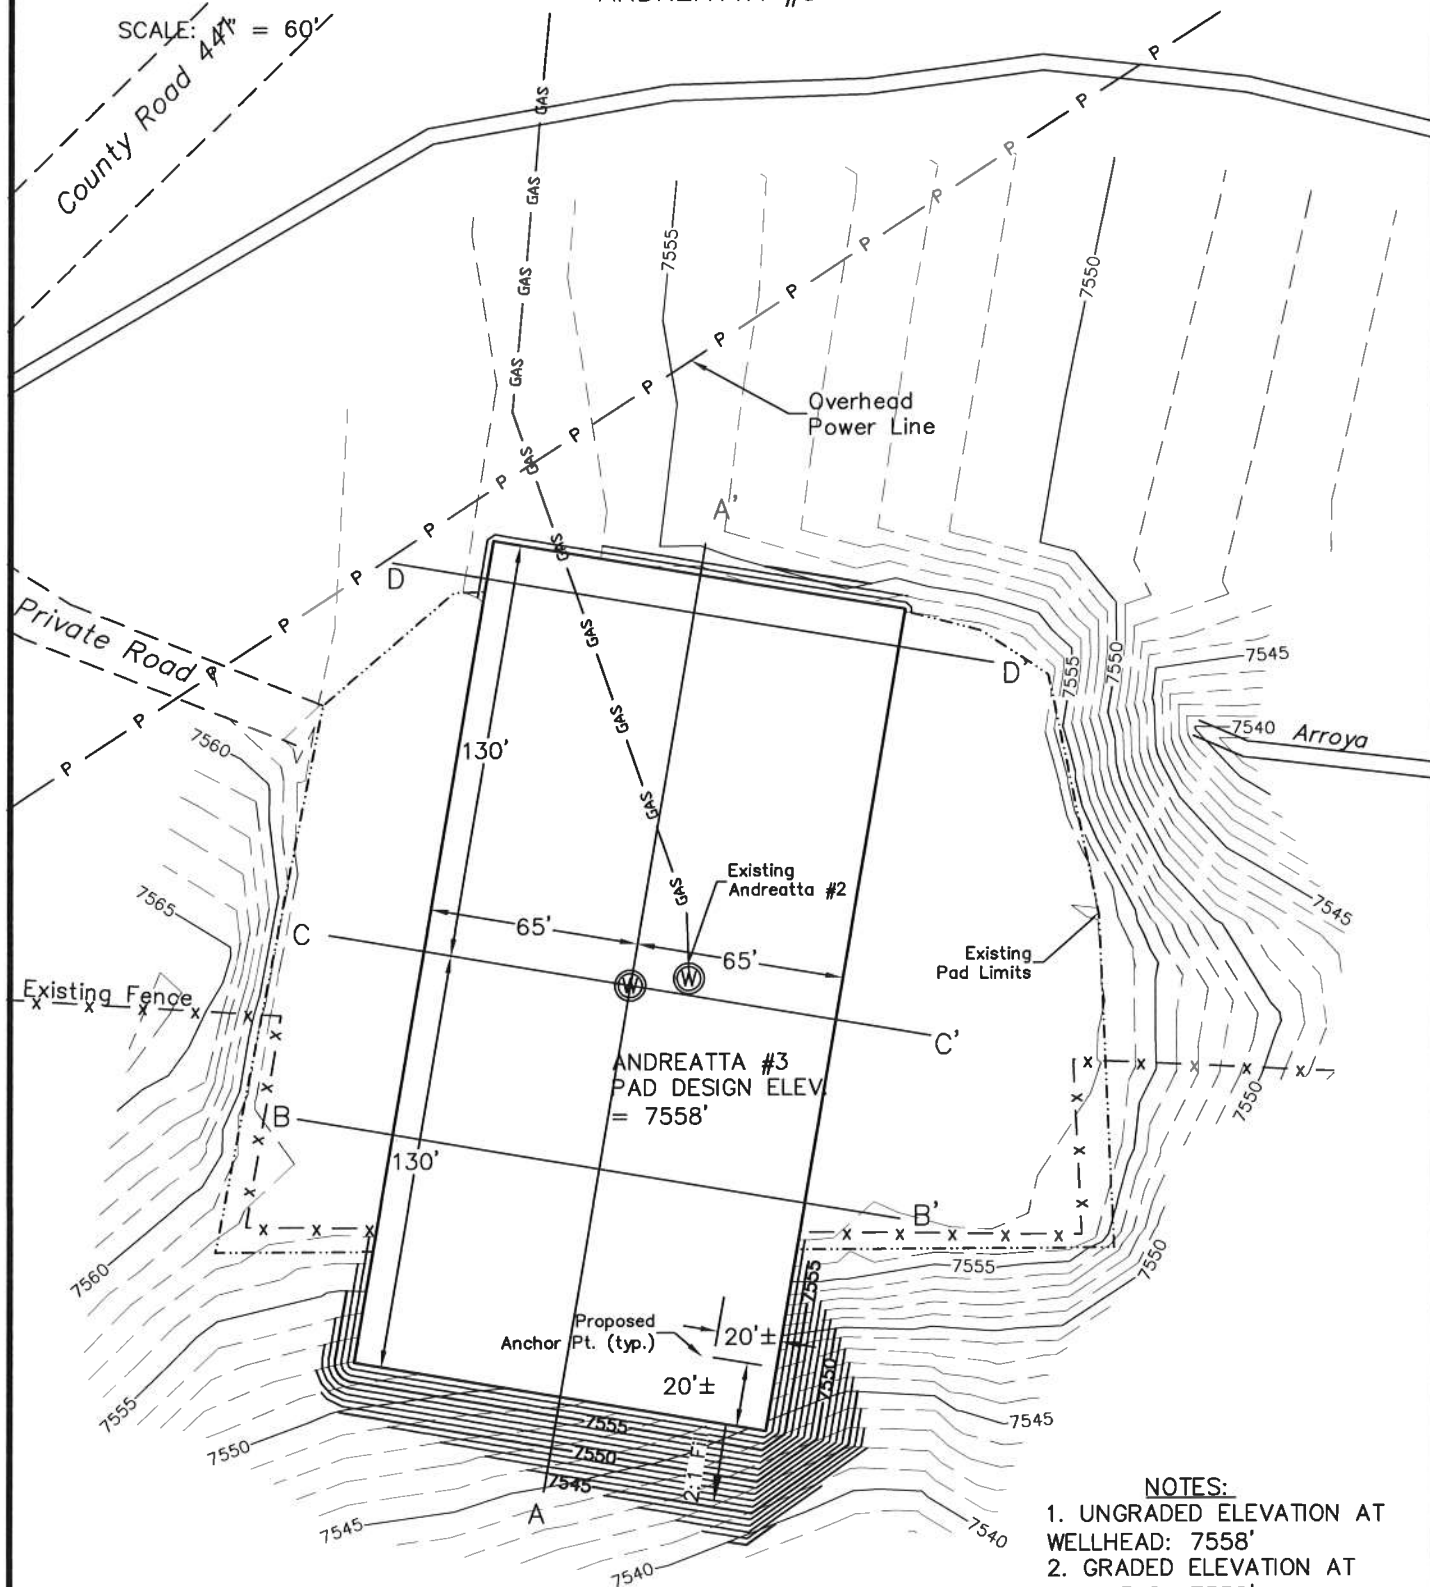

NOTES:

1. UNGRADED ELEVATION AT WELLHEAD: 7558'
2. GRADED ELEVATION AT WELLHEAD: 7558'




**Tabula Rasa
ENERGY**

DRAWN BY: NLE
DATE: 07/19/2013
ANDREATTA #3 -CONST
DRAWING NAME:



**ANDREATTA #3
WELL PAD PLAN**

TABULA RASA PARTNERS, LLC
HUERFANO COUNTY, COLORADO

PAGE
2/4
REV
A

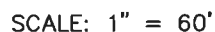

ANDREATA #3

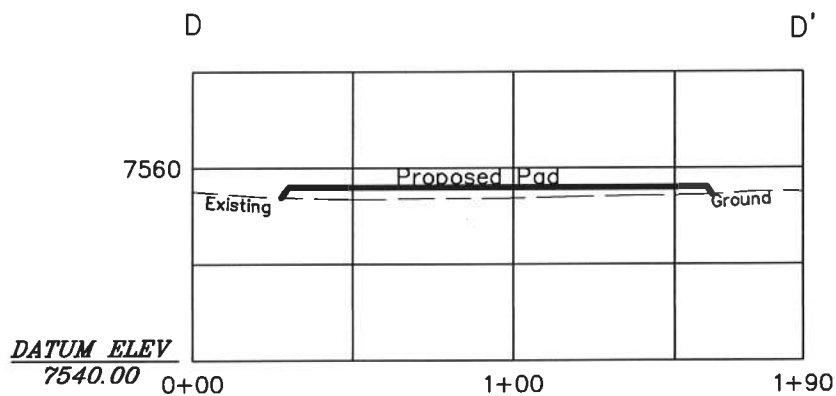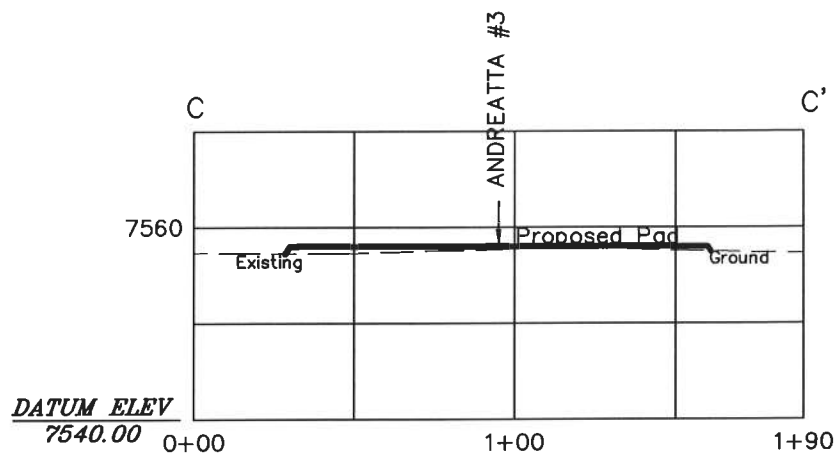

HORIZONTAL SCALE: 1" = 60'

VERTICAL SCALE: 1" = 20'



Tabula Rasa
ENERGY

DRAWN BY:	NLE
DATE:	07/19/2013
ANDREATA #3 -CONST	
DRAWING NAME:	

ANDREATA #3
WELL PAD PLAN
TABULA RASA PARTNERS, LLC
HUERFANO COUNTY, COLORADO



PAGE	4/4
REV	A



SCALE: 1" = 60'

CONSTRUCTION LAYOUT DRAWING

ANDREATTA #3

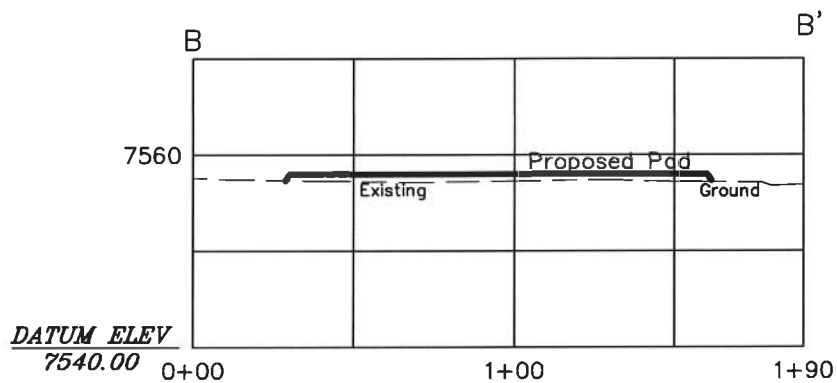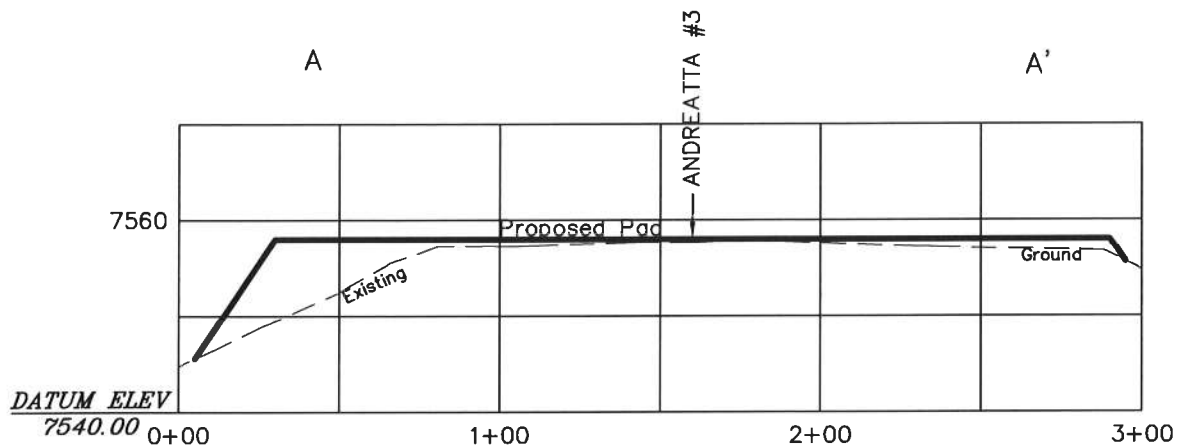

HORIZONTAL SCALE: 1" = 60'

VERTICAL SCALE: 1" = 20'



Tabula Rasa
ENERGY

DRAWN BY: NLE
DATE: 07/19/2013
ANDREATTA #3 -CONST
DRAWING NAME:

ANDREATTA #3
WELL PAD PLAN
TABULA RASA PARTNERS, LLC
HUERFANO COUNTY, COLORADO

PAGE
3/4
REV
A