


CONSTRUCTION LAYOUT DRAWING

CADDELL #2

NORTH

SCALE: 1" = 60'

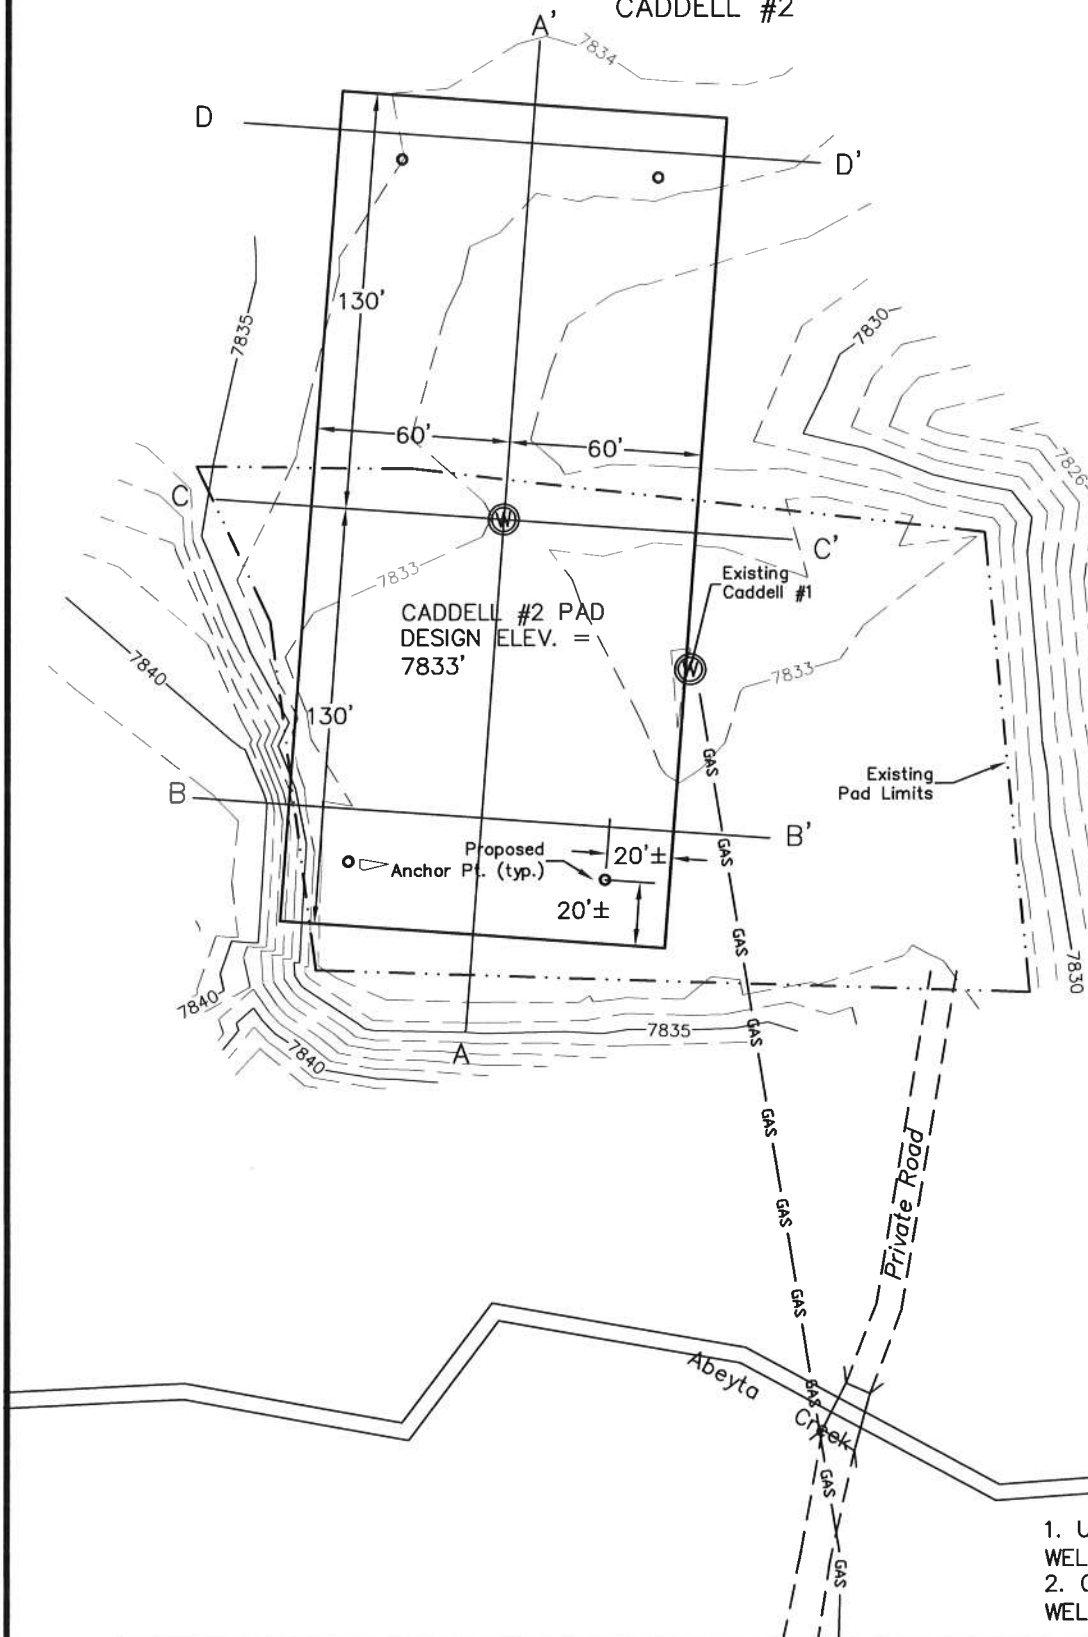

NOTES:

1. UNGRADED ELEVATION AT WELLHEAD: 7833'
2. GRADED ELEVATION AT WELLHEAD: 7833'



**Tabula Rasa
ENERGY**

DRAWN BY: NLE
DATE: 07/19/2013
CADDELL #2 -CONST
DRAWING NAME:

CADDELL #2
WELL PAD PLAN
TABULA RASA PARTNERS, LLC
HUERFANO COUNTY, COLORADO


PAGE
1/4
REV
A



SCALE: 1" = 60'

CONSTRUCTION LAYOUT DRAWING

CADDELL #2

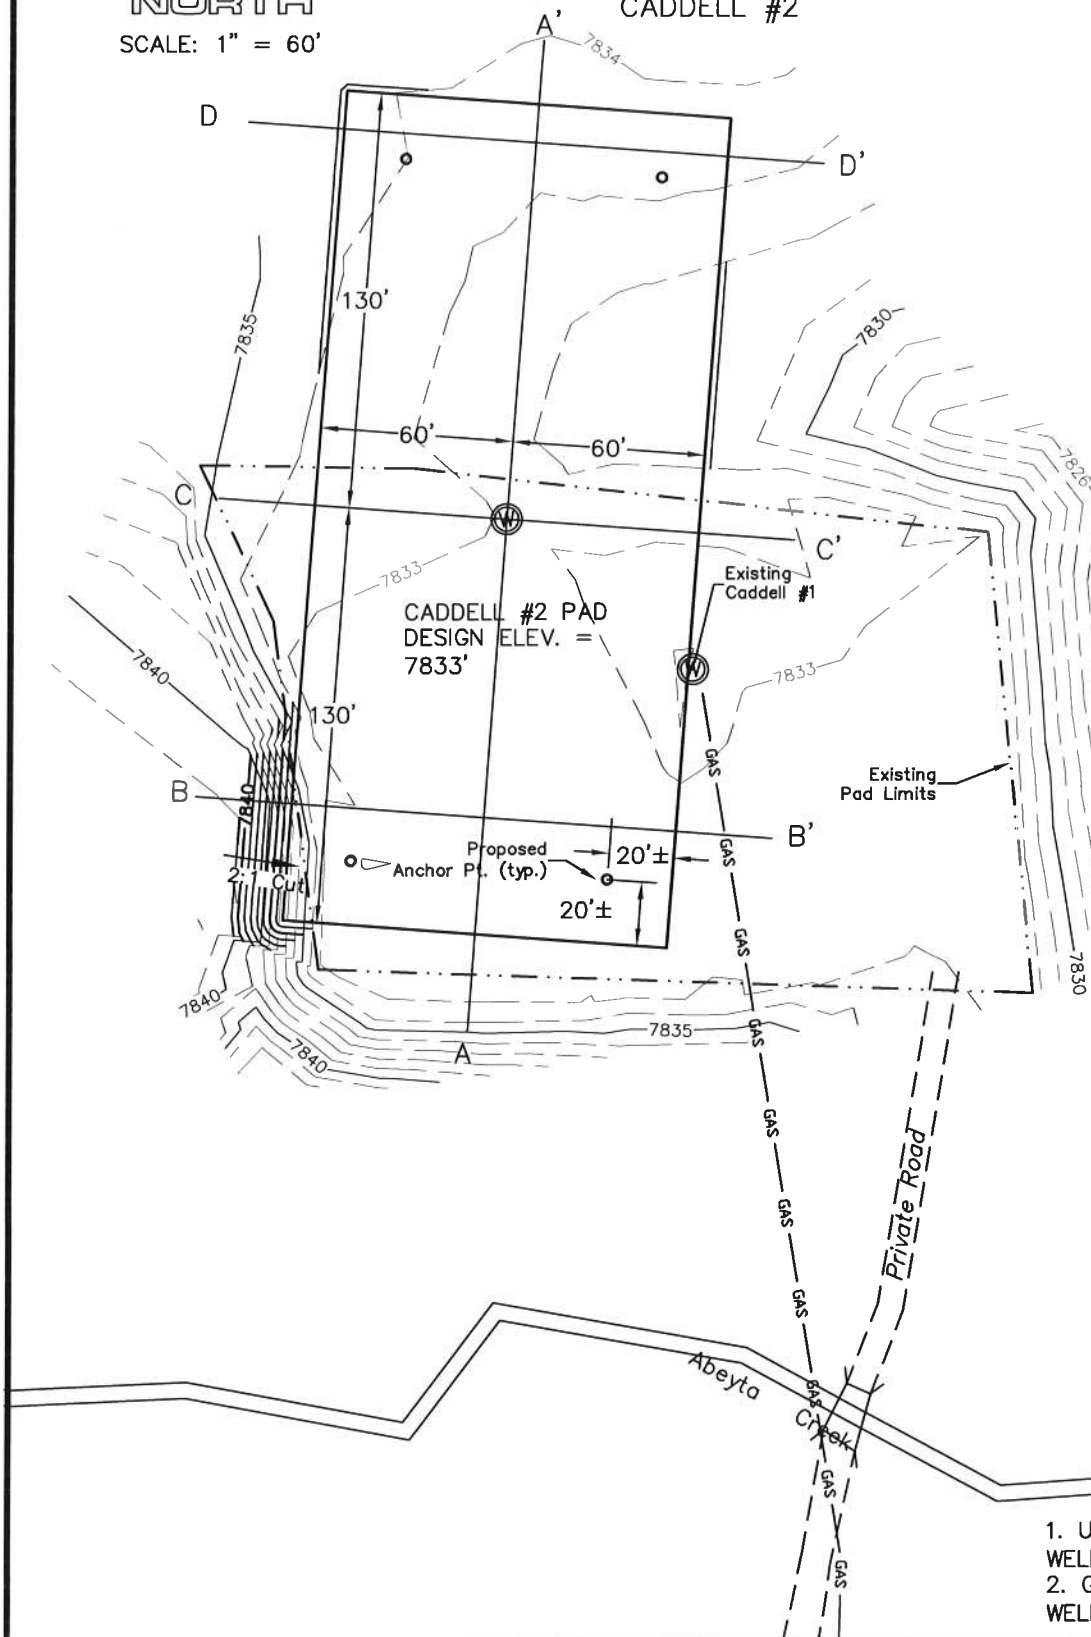

NOTES:

1. UNGRADED ELEVATION AT WELLHEAD: 7833'
2. GRADED ELEVATION AT WELLHEAD: 7833'



Tabula Rasa
ENERGY

DRAWN BY: NLE
DATE: 07/19/2013
CADDELL #2 -CONST
DRAWING NAME:

CADDELL #2
WELL PAD PLAN
TABULA RASA PARTNERS, LLC
HUERFANO COUNTY, COLORADO



PAGE
2/4
REV
A



SCALE: 1" = 60'

CONSTRUCTION LAYOUT DRAWING

CADDELL #2

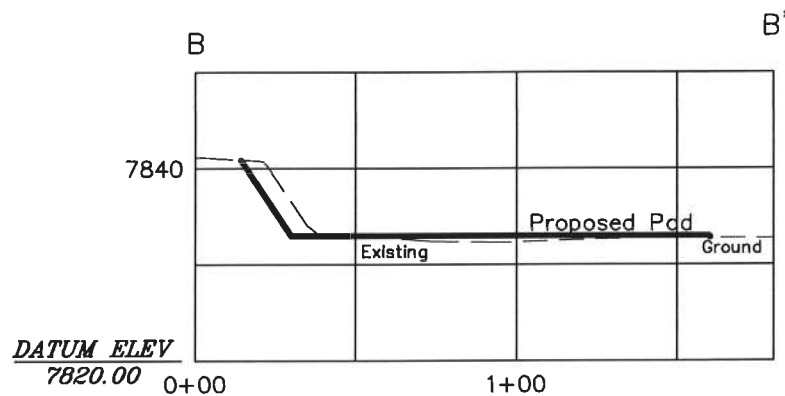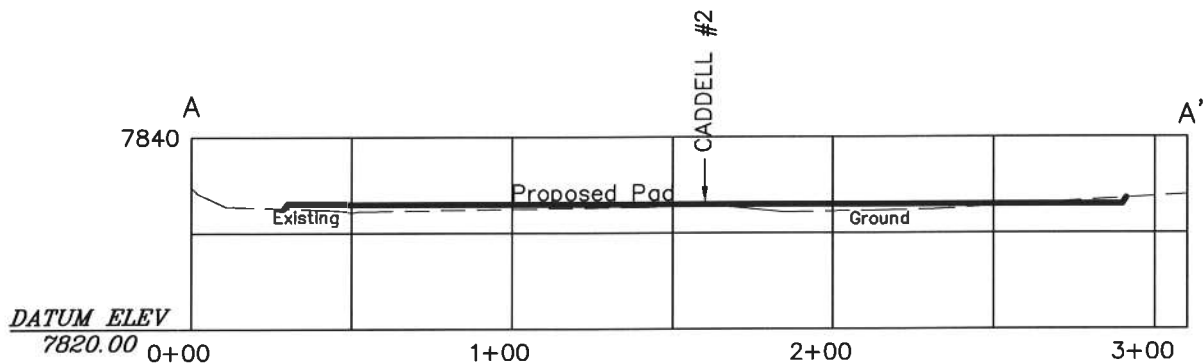

HORIZONTAL SCALE: 1" = 60'

VERTICAL SCALE: 1" = 20'



Tabula Rasa
ENERGY

DRAWN BY: NLE
DATE: 07/19/2013
CADDELL #2 -CONST
DRAWING NAME:

CADDELL #2
WELL PAD PLAN
TABULA RASA PARTNERS, LLC
HUERFANO COUNTY, COLORADO



PAGE
3/4
REV
A



SCALE: 1" = 60'

CONSTRUCTION LAYOUT DRAWING

CADDELL #2

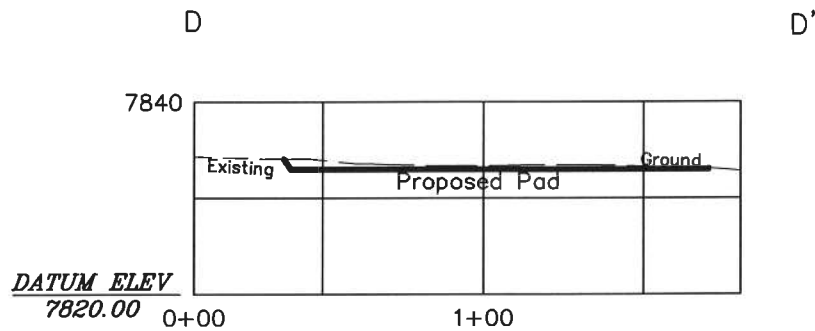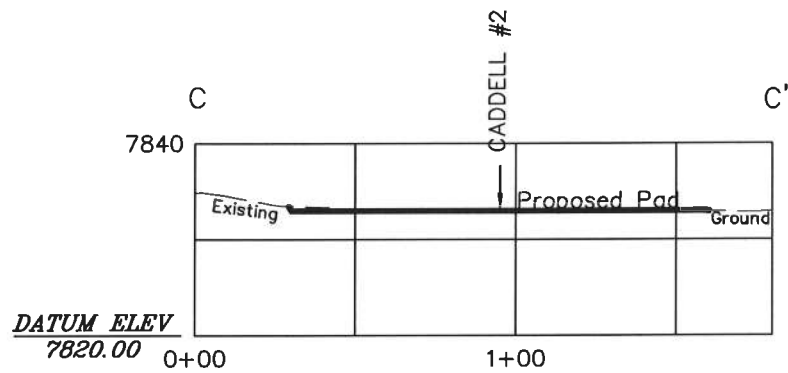

HORIZONTAL SCALE: 1" = 60'

VERTICAL SCALE: 1" = 20'



Tabula Rasa
ENERGY

DRAWN BY: NLE
DATE: 07/19/2013
CADDELL #2 -CONST
DRAWING NAME:

CADDELL #2
WELL PAD PLAN
TABULA RASA PARTNERS, LLC
HUERFANO COUNTY, COLORADO

PAGE
4/4
REV
A