


# Wellbore Diagram

Proposed **\*\*Revised 9/18/2013**

Elev. GL: 5,585'  
KB: 5,610'

Spud: 4/28/2008  
TD: 6/9/2008

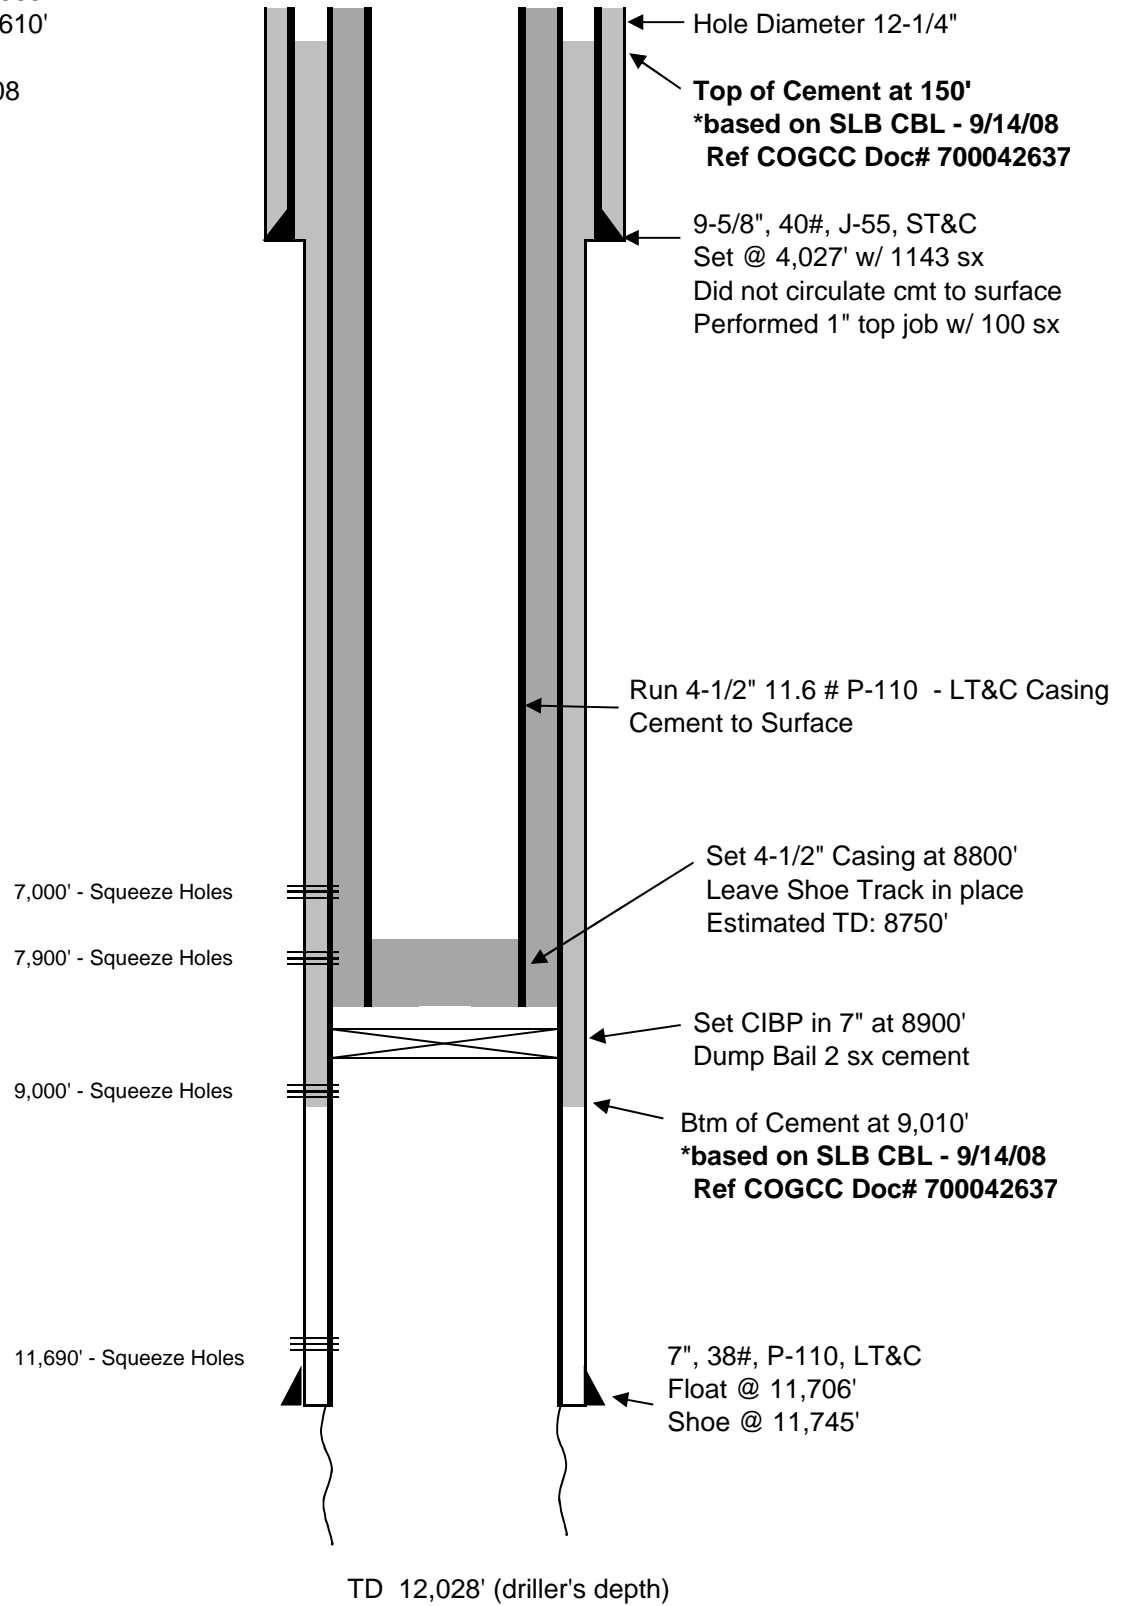

**Ursa Operating Company**

**Dever C7**

API: 05045-14945-0000

DPY, 8/27/13