


Section 6
T. 7 S., R 95 W.

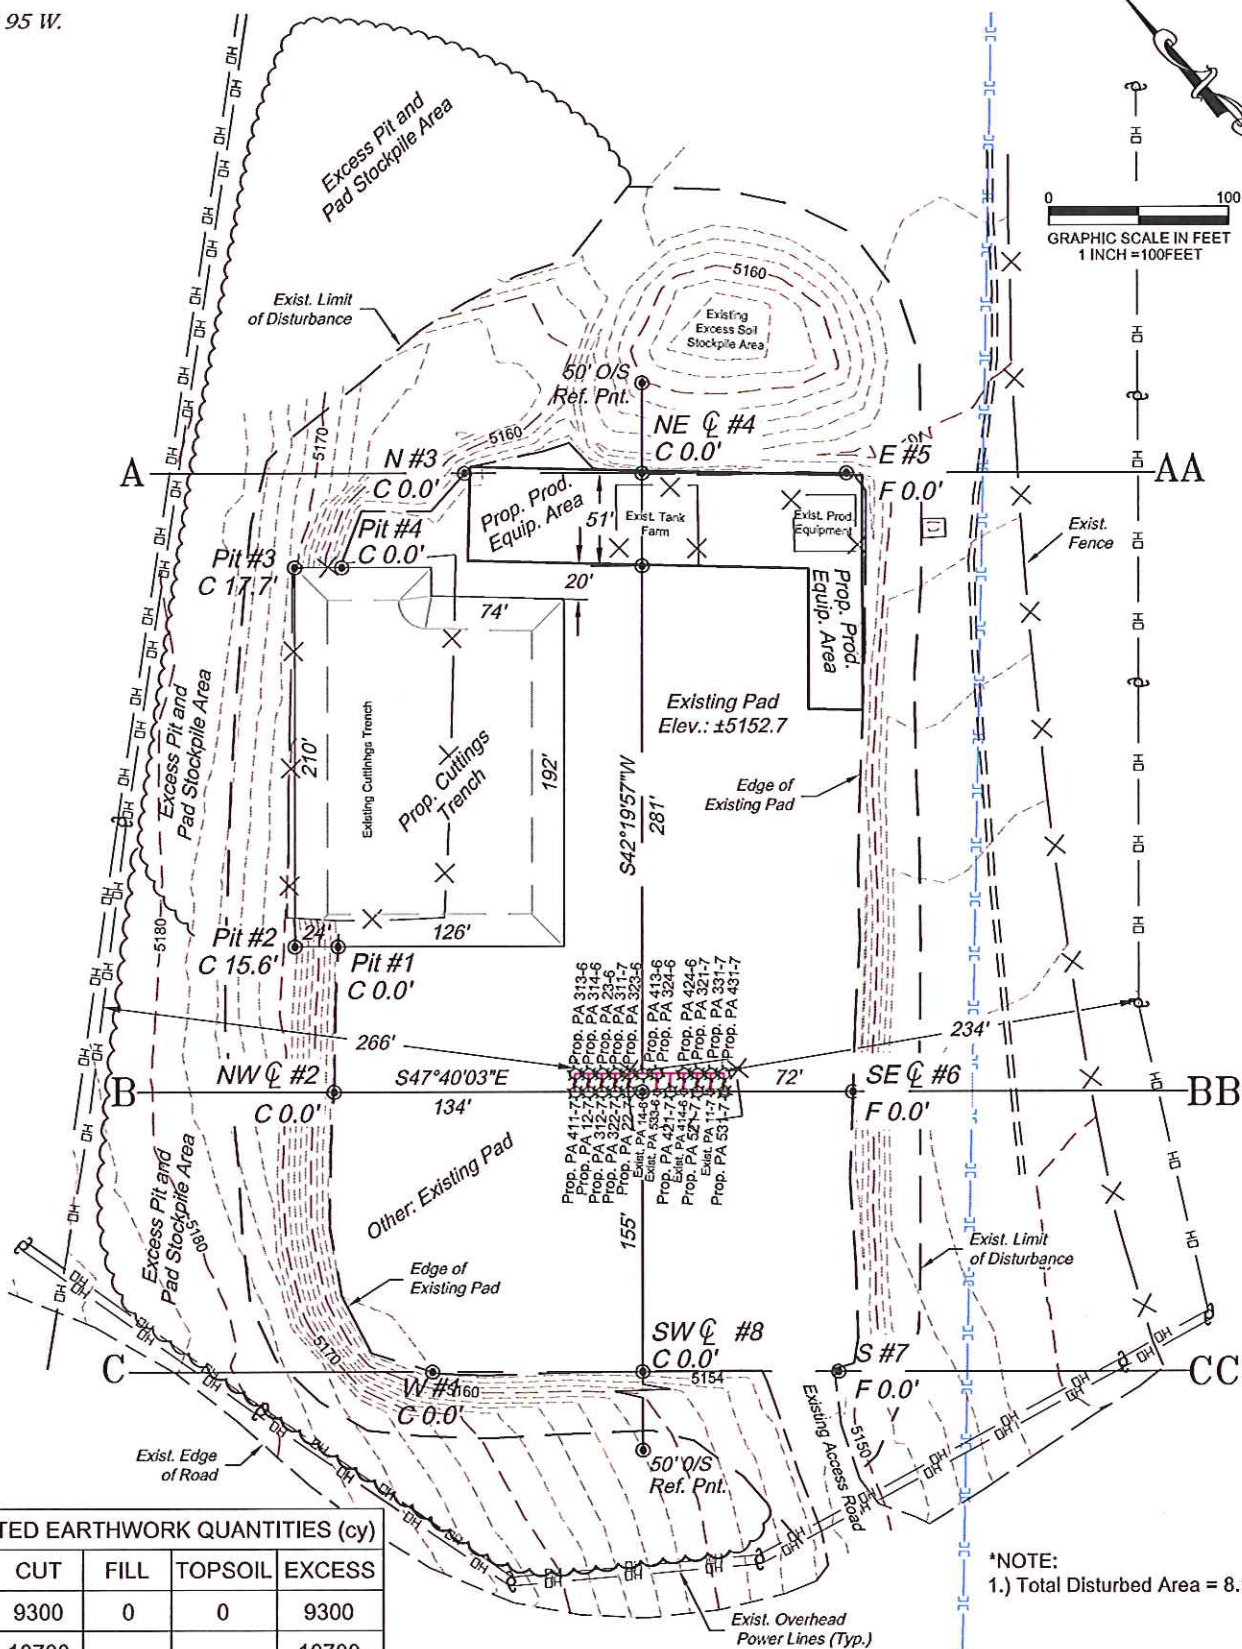

0 100
GRAPHIC SCALE IN FEET
1 INCH = 100 FEET

ESTIMATED EARTHWORK QUANTITIES (cy)				
ITEM	CUT	FILL	TOPSOIL	EXCESS
PAD	9300	0	0	9300
PIT	10700			10700
TOTALS	20000	0	0	20000

REVISED: 2/20/13

136 East Third Street
Rifle, Colorado 81650
Ph. (970) 625-2720
Fax (970) 625-2773

BOOKCLIFF
Survey Services, Inc.


SCALE: 1" = 100'
DATE: 1/7/13
PLAT: 2 of 7
PROJECT: WPX Valley
DFT: CS

Construction Plan Prepared for:
WPXENERGY WPX Energy Rocky Mountain, LLC

PA 14-6 Drill Pad - Plat 2
CONSTRUCTION LAYOUT

*NOTE:
1.) Total Disturbed Area = 8.13ac.

Section 6
T. 7 S., R 95 W.

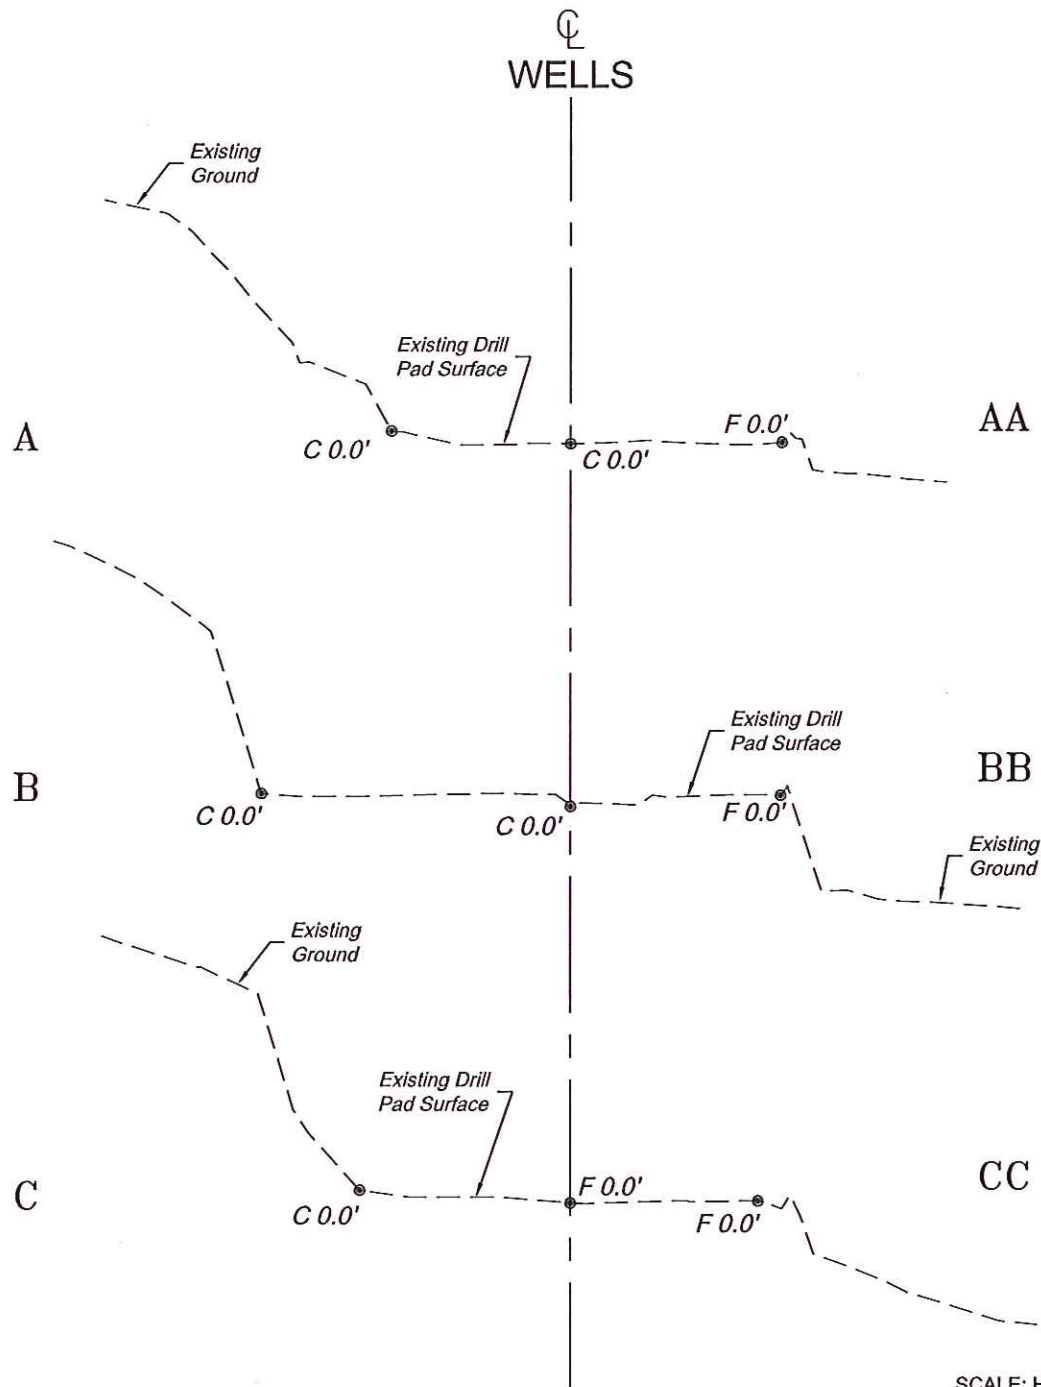

SCALE: Horiz.: 1" = 100'
Vert. : 1" = 20'

*NOTE:
ALL PROPOSED CUT AND FILL
SIDE SLOPES ARE AT 1.5:1
UNLESS OTHERWISE NOTED.

136 East Third Street
Rifle, Colorado 81650
Ph. (970) 625-2720
Fax (970) 625-2773



BOOKCLIFF
Survey Services, Inc.

SCALE: As Noted
DATE: 1/8/13
PLAT: 3 of 7
PROJECT: Valley
DFT: cws

Construction Plan Prepared for:
WPXENERGY WPX Energy Rocky Mountain, LLC

PA 14-6 Drill Pad - Plat 3
CONSTRUCTION LAYOUT
CROSS SECTIONS