


Section 27  
T. 6 S., R. 95 W.

0 60  
GRAPHIC SCALE IN FEET  
1 INCH = 60 FEET

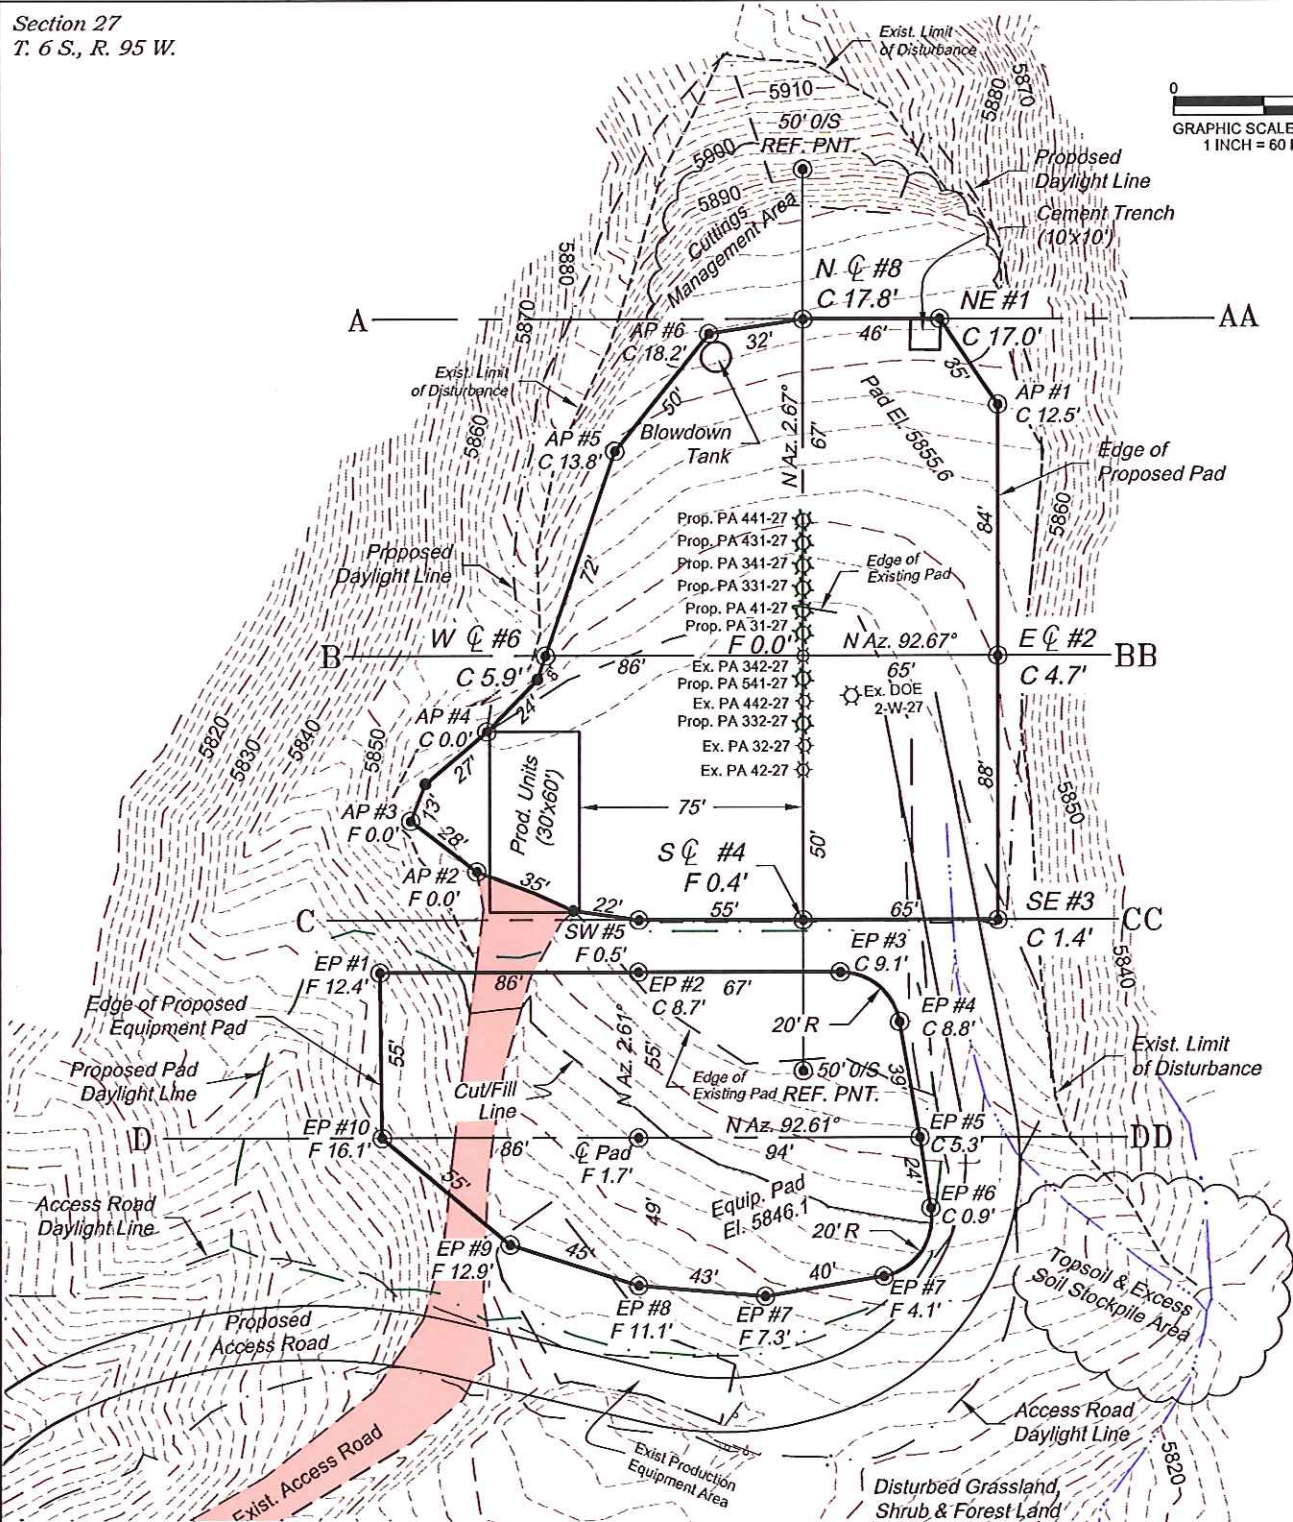

# ESTIMATED EARTHWORK QUANTITIES (cy)

ITEM	CUT	FILL	TOPSOIL	EXCESS
PAD	10300	4460	1000	4840
PIT	0			0
TOTALS	10300	4460	0	4840

## \*NOTE:

- 1.) Topsoil Volume Based on 12" Soil Depth.
- 2.) Swell Factor of 10% Applied to Earthwork Cut Volume.
- 3.) Total Disturbed Area = ±2.68 ac.

REVISED: 8/22/13

136 East Third Street  
Rifle, Colorado 81650  
Ph. (970) 625-2720  
Fax (970) 625-2773




**BOOKCLIFF**  
Survey Services, Inc.

SCALE: 1" = 60'  
DATE: 7/9/13  
PLAT: 2 of 7  
PROJECT: Valley  
DFT: cws

Construction Plan Prepared for:  
**WPXENERGY** WPX Energy Rocky Mountain, LLC

DOE 2-W-27 Drill Pad - Plat 2  
CONSTRUCTION LAYOUT

Section 27  
T. 6 S., R. 95 W.

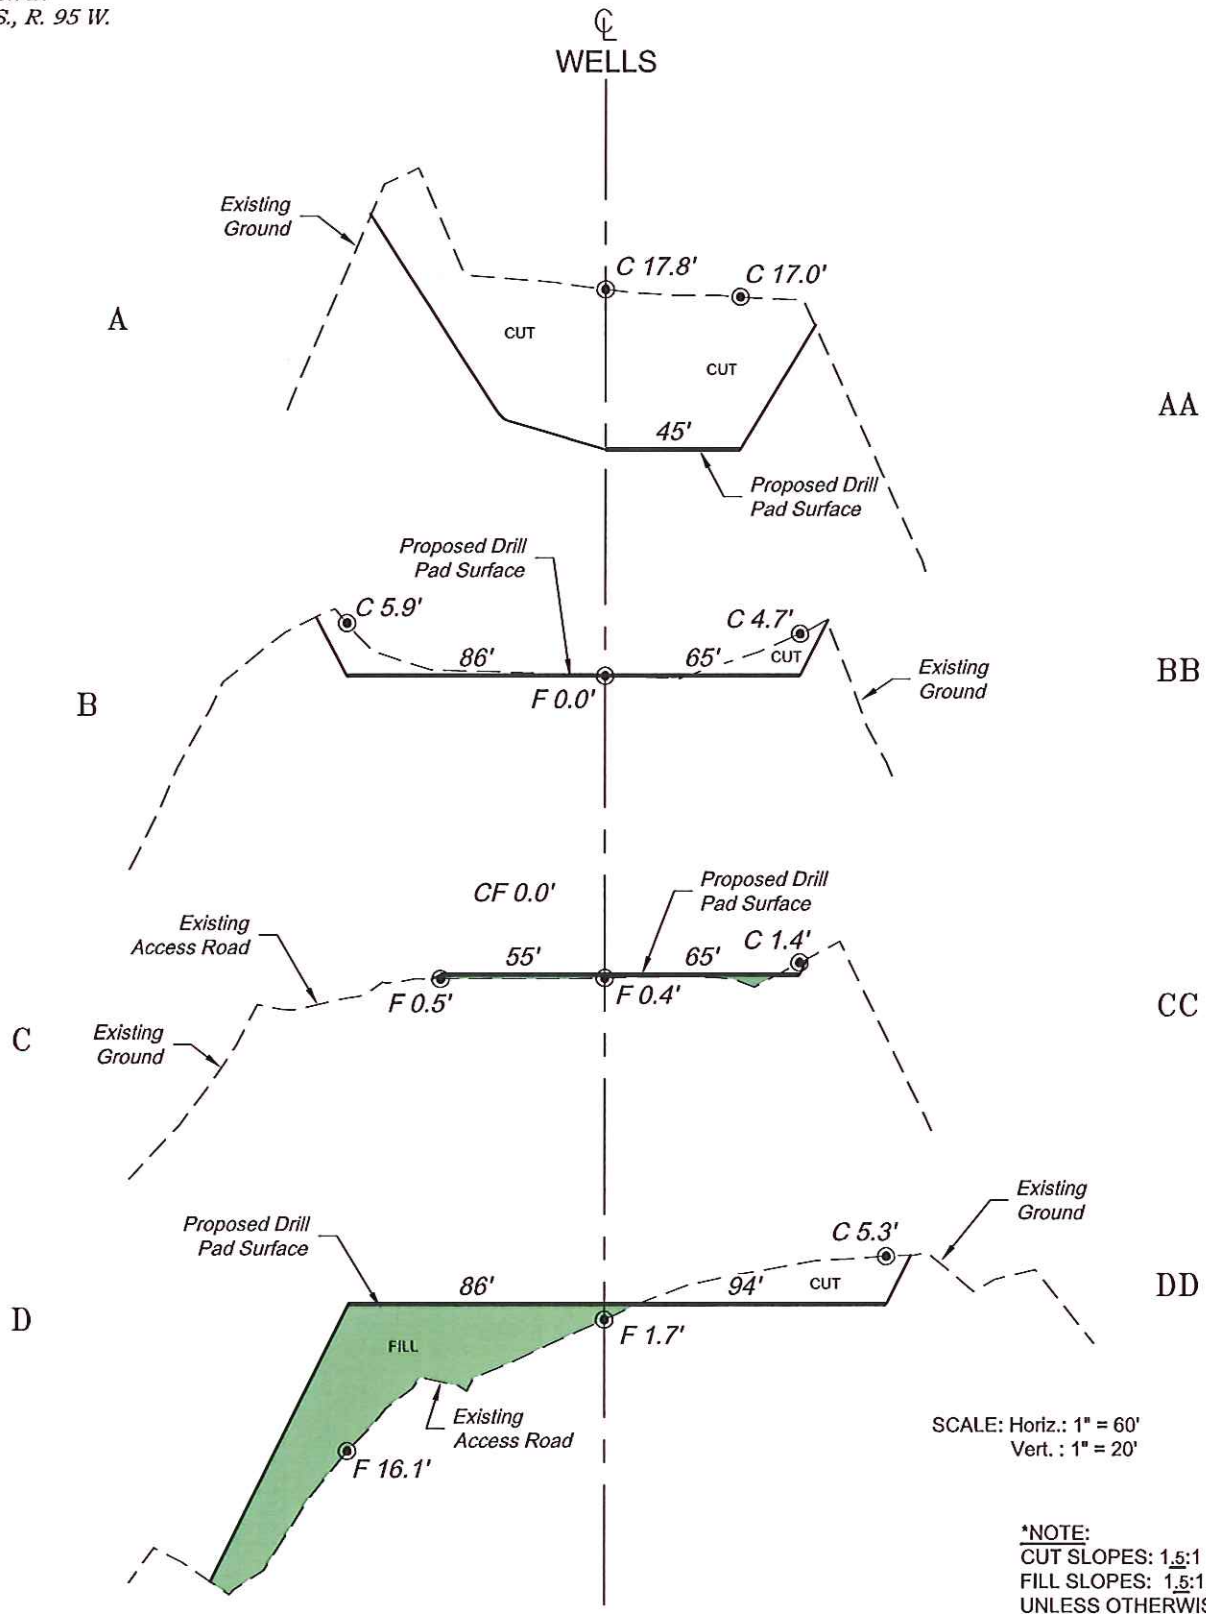

136 East Third Street  
Rifle, Colorado 81650  
Ph. (970) 625-2720  
Fax (970) 625-2773



**BOOKCLIFF**  
Survey Services, Inc.

SCALE: As Noted  
DATE: 7/9/13  
PLAT: 3 of 7  
PROJECT: Valley  
DFT: cws

Construction Plan Prepared for:  
**WPXENERGY** WPX Energy Rocky Mountain, LLC

DOE 2-W-27 Drill Pad - Plat 3  
CONSTRUCTION LAYOUT  
CROSS SECTIONS